


BY	DATE
FINAL SURVEY NO.	SURVEYED PLOTTED TEMPLATE AREAS CHECKED
NOTE BOOK NO.	AREAS CHECKED

BY	DATE
ORIGINAL SURVEY NO.	SURVEYED PLOTTED TEMPLATE AREAS CHECKED
NOTE BOOK NO.	AREAS CHECKED

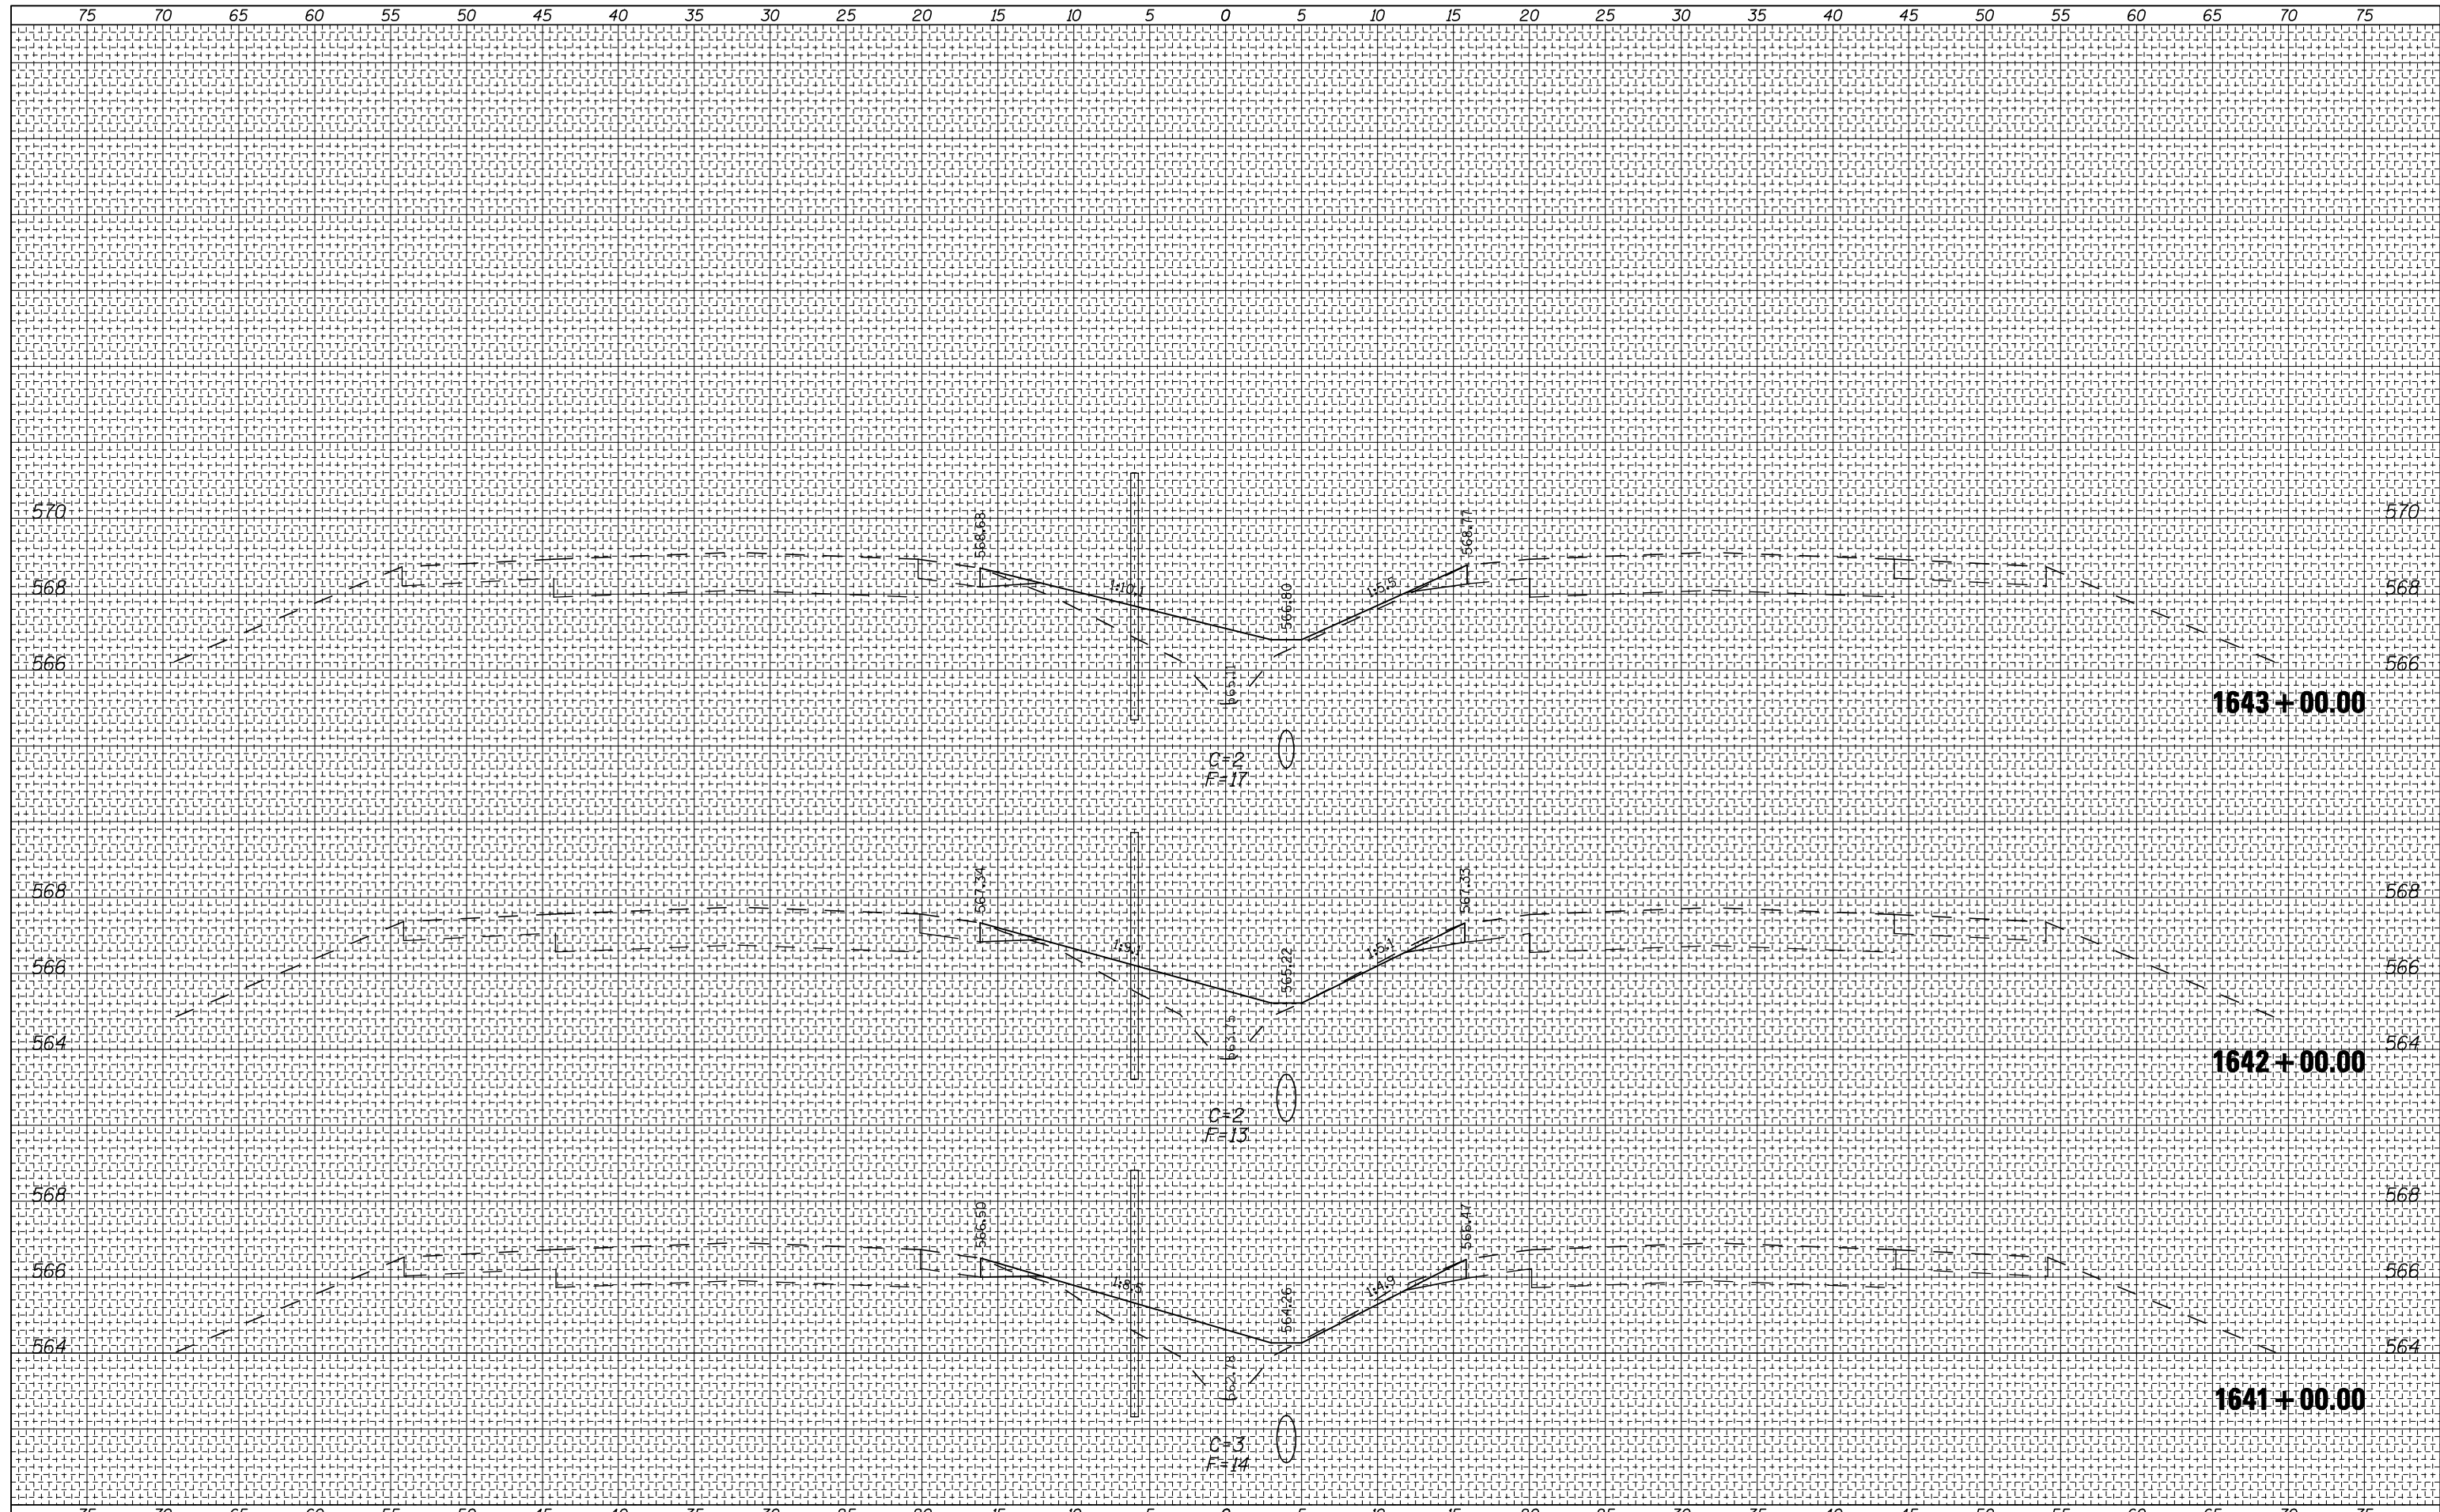

FILE NAME =	USER NAME = #USER#	DESIGNED -	REVISED -	STATE OF ILLINOIS DEPARTMENT OF TRANSPORTATION	FAI 74 CROSS SECTIONS		F.A. 1 RTE.	SECTION	COUNTY	TOTAL SHEETS	SHEET NO.	
#FILE#		DRAWN -	REVISED -		74	HSIP FY2011-4	VERMILION	88	53			
		CHECKED -	REVISED -		SCALE:		SHEET NO.	OF	SHEETS	STA. 1641+00.00 TO STA. 1643+00.00	CONTRACT NO. 70910	
		DATE -	REVISED -		ILLINOIS FED. AID PROJECT							