


BY	DATE
FINAL SURVEY NO.	SURVEYED PLOTTED TEMPLATE AREAS CHECKED

BY	DATE
ORIGINAL SURVEY NO.	SURVEYED PLOTTED TEMPLATE AREAS CHECKED

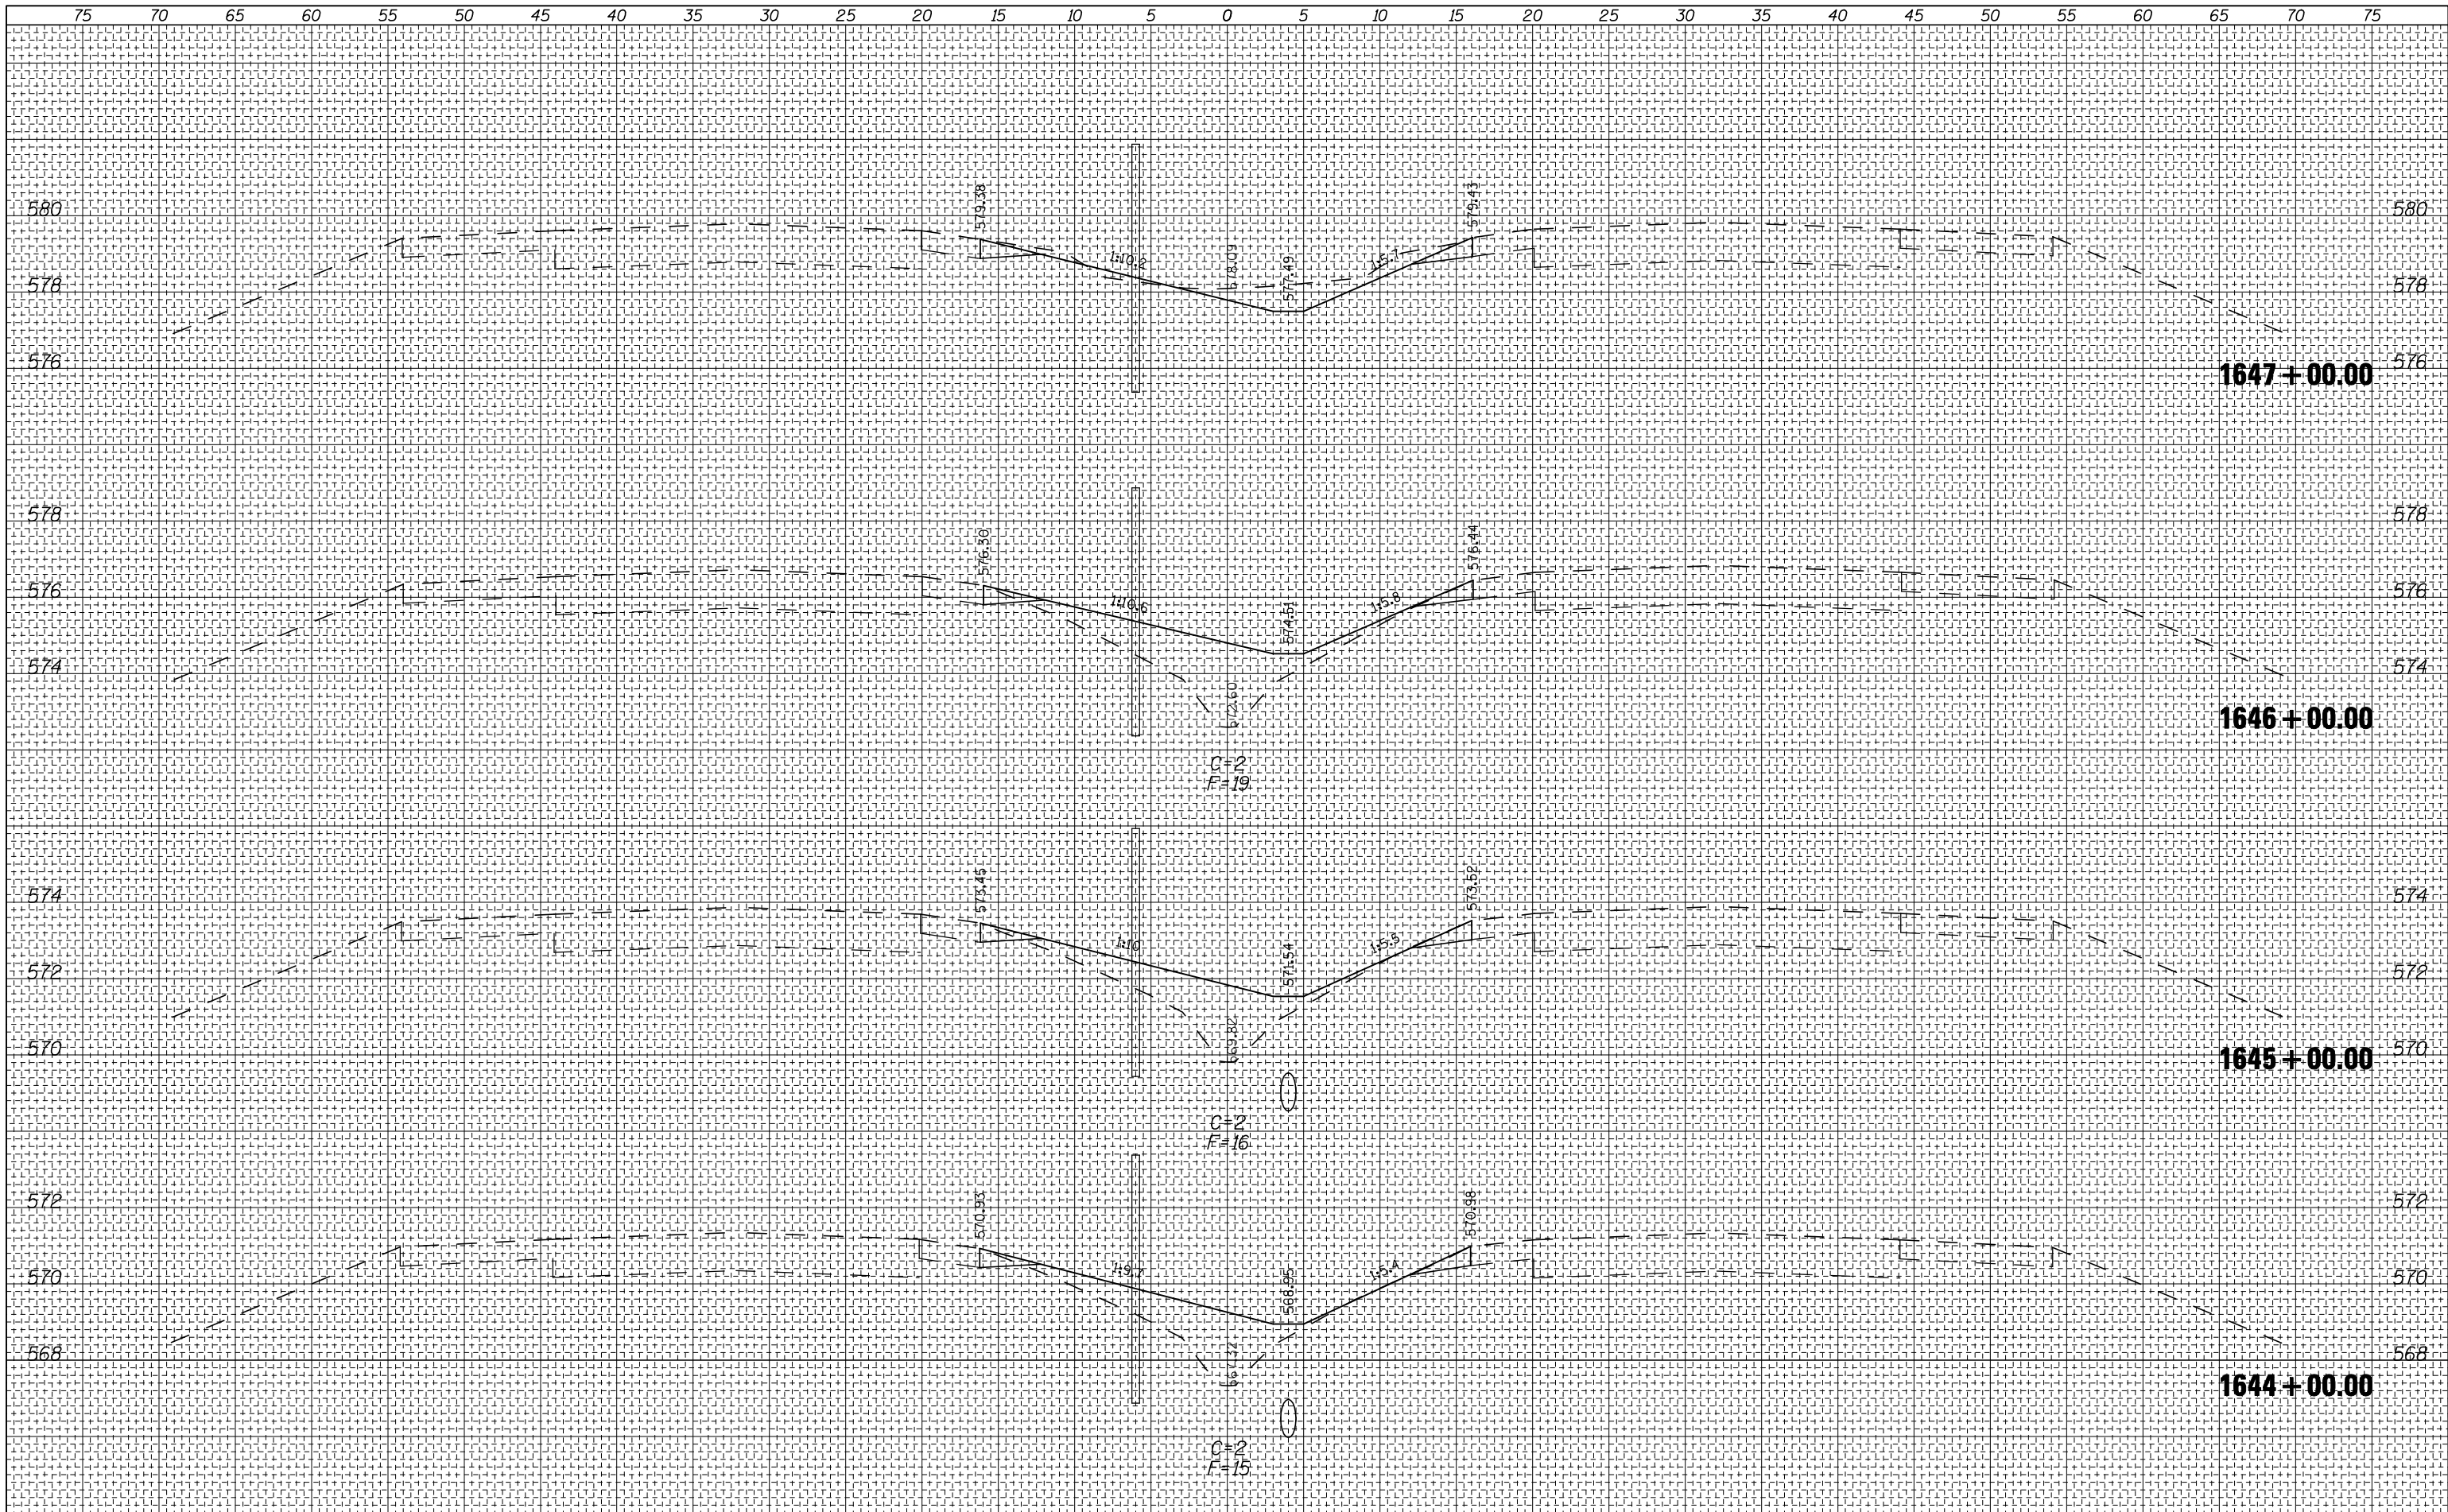

FILE NAME =	USER NAME = *USER*	DESIGNED -	REVISED -	<p style="text-align: center;"><b>STATE OF ILLINOIS</b> <b>DEPARTMENT OF TRANSPORTATION</b></p> <p style="text-align: center;"><b>FAI 74 CROSS SECTIONS</b></p>	F.A. I RTE.	SECTION	COUNTY	TOTAL SHEETS	SHEET NO.
*FILEL*		DRAWN -	REVISED -		74	HSIP FY2011-4	VERMILION	88	54
PLOT SCALE = *SCALE*		CHECKED -	REVISED -		CONTRACT NO. 70910				
PLOT DATE = *DATE*		DATE -	REVISED -		ILLINOIS FED. AID PROJECT				
				SCALE:	SHEET NO.	OF	SHEETS	STA. 1644+00.00 TO STA. 1647+00.00	