


DATE	
BY	
FINAL SURVEY	SURVEYED
NOTE BOOK NO.	PLOTTED
	TEMPLATE
	AREAS
	CHECKED

DATE	
BY	
ORIGINAL SURVEY	SURVEYED
NOTE BOOK NO.	PLOTTED
	TEMPLATE
	AREAS
	CHECKED

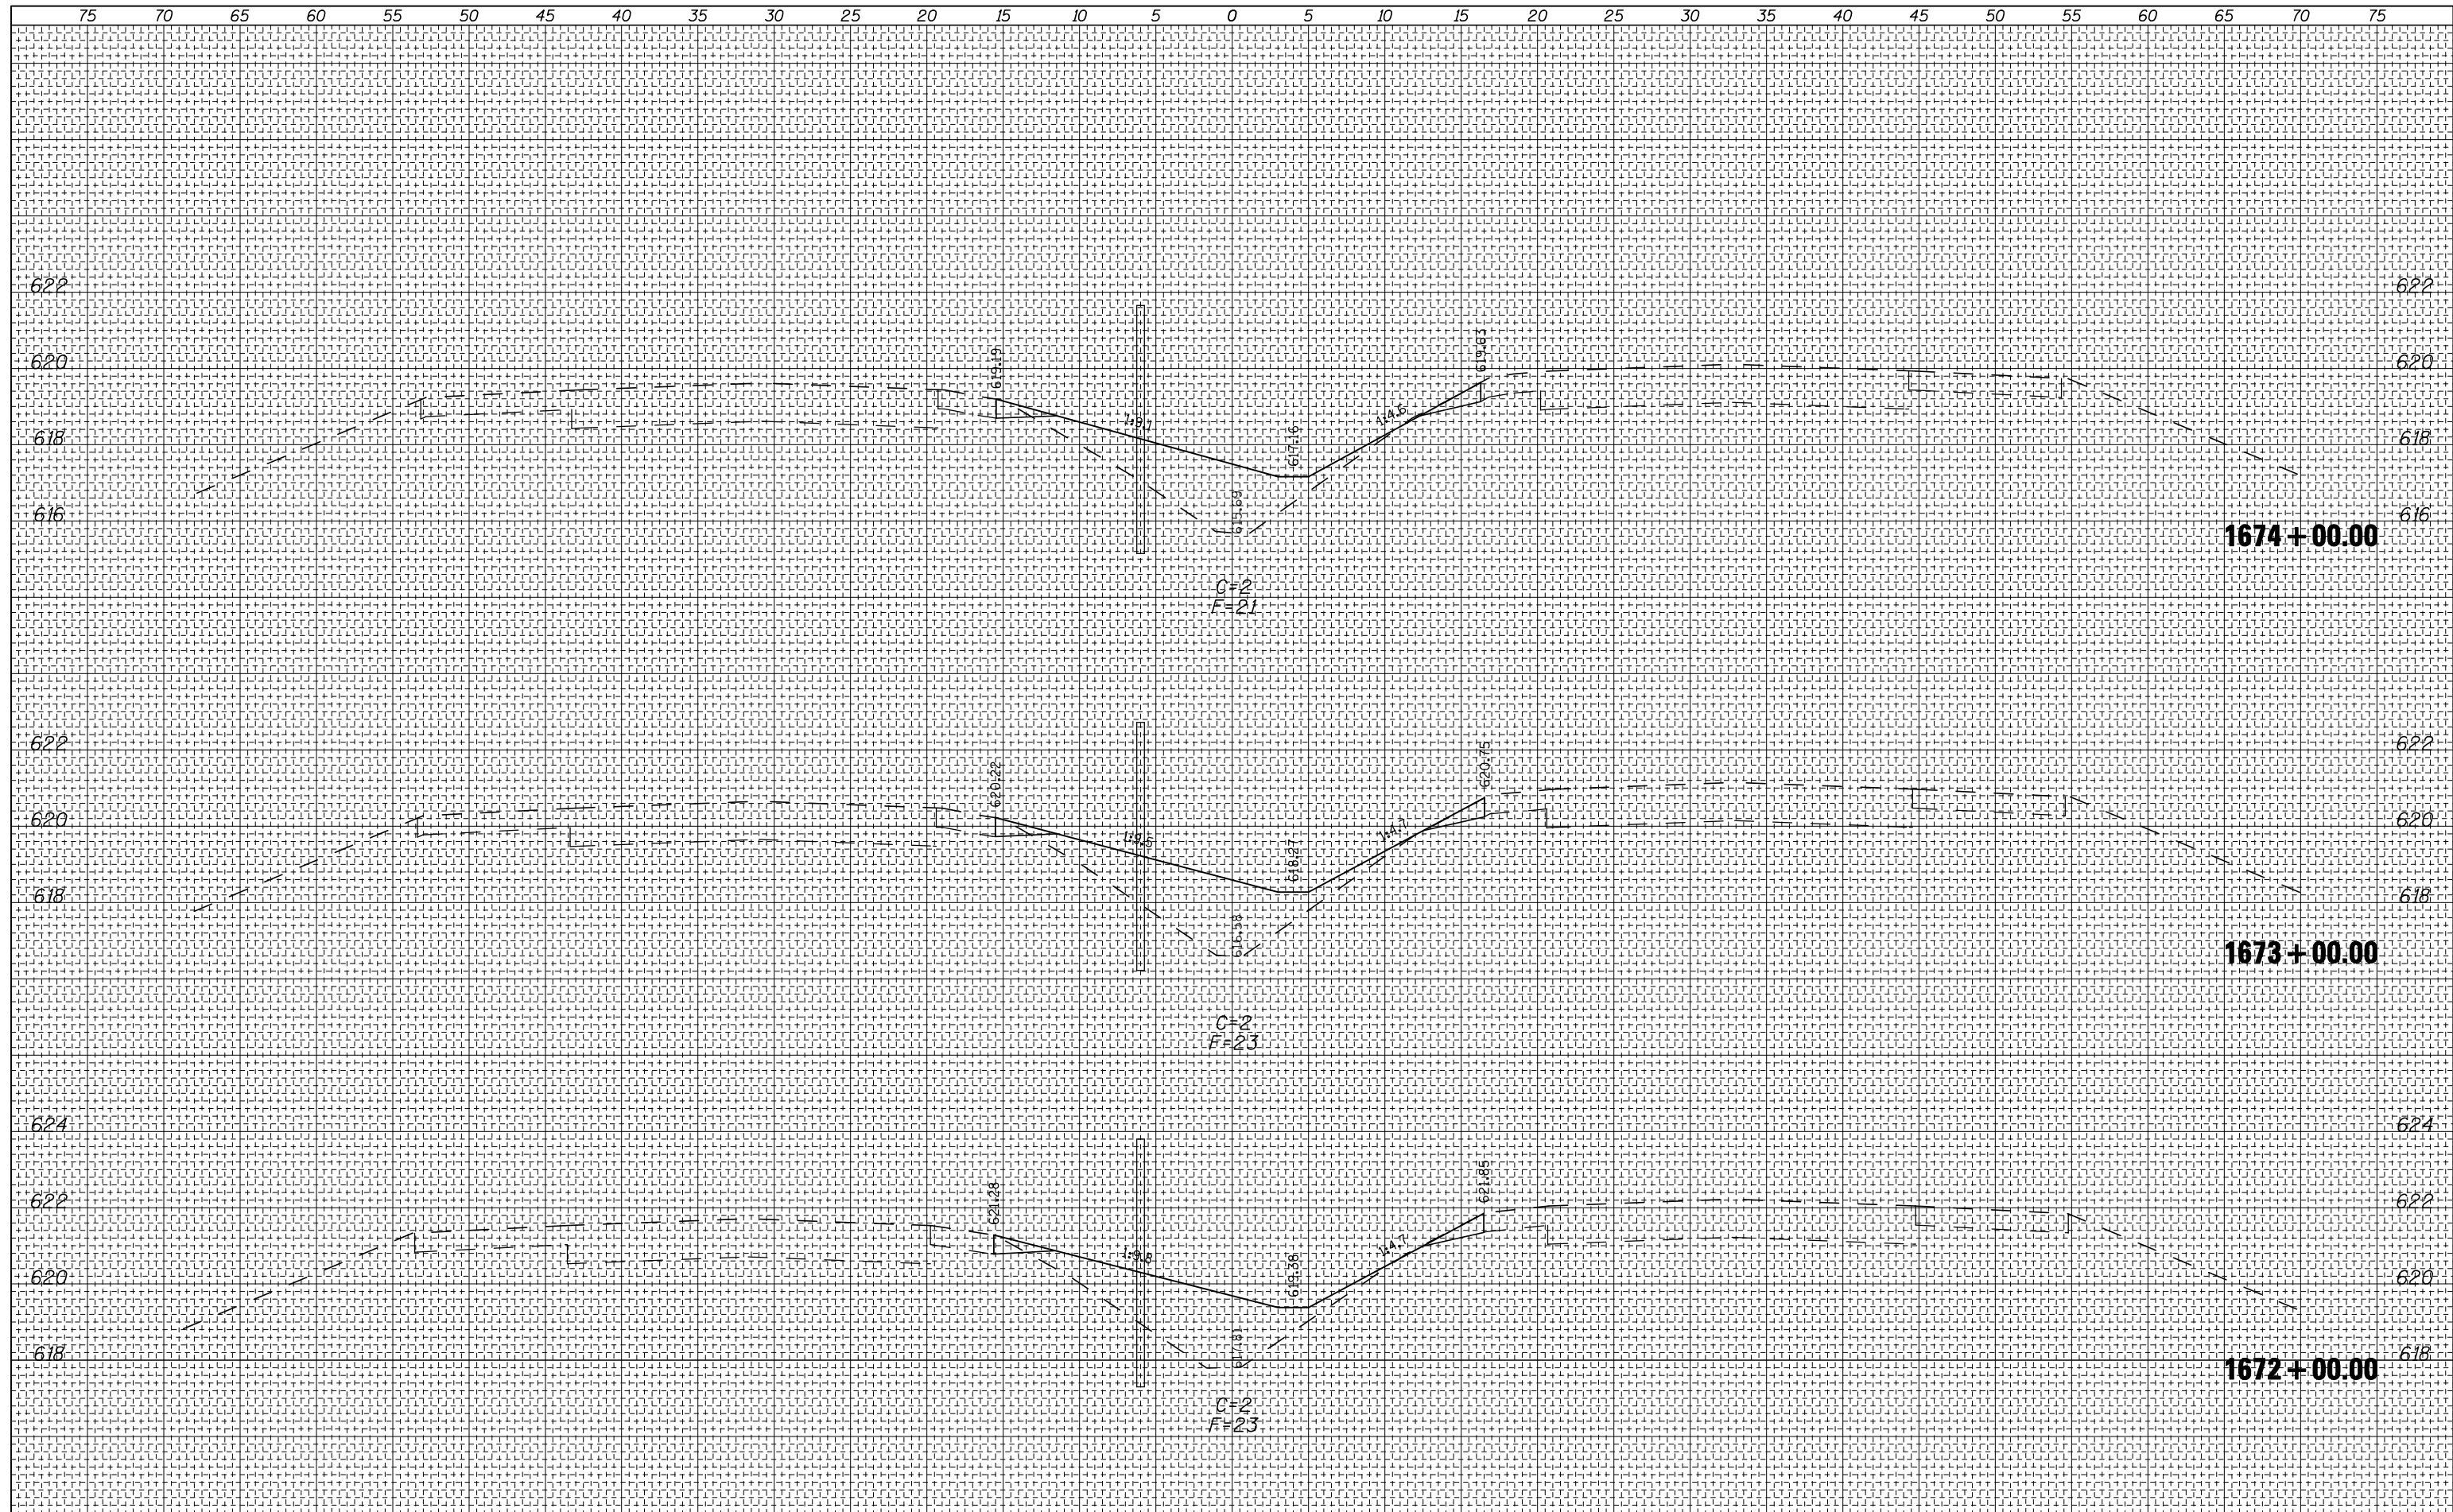

FILE NAME =	USER NAME = #USER#	DESIGNED -	REVISED -	<b>STATE OF ILLINOIS</b> <b>DEPARTMENT OF TRANSPORTATION</b>	<b>FAI 74 CROSS SECTIONS</b>			F.A. 1	SECTION	COUNTY	TOTAL SHEETS	SHEET NO.
#FILEL#		DRAWN -	REVISED -		74	HSIP FY2011-4	VERMILION	88	63			
PLOT SCALE = #SCALE#		CHECKED -	REVISED -		SCALE:			CONTRACT NO. 70910				
PLOT DATE = #DATE#		DATE -	REVISED -		SHEET NO. OF SHEETS			STA. 1672+00.00 TO STA. 1674+00.00				
										ILLINOIS FED. AID PROJECT		