

CHAMPAIGN COUNTY


CHAMPAIGN / URBANA
LOCATIONS 1, 2, 3 & 4



LOCATION #1 - FAP 811 - US 150 (MATTIS AVE.)
BLOOMINGTON RD. TO SPRINGER DR. = 6200'
MATTIS @ CHURCH ST. = 1360'
MATTIS @ UNIVERSITY AVE = 1280'
TOTAL LENGTH = 8840'

LOCATION #4 - FAP 800 (CUNNINGHAM AVE.)
KERR AVE. TO UNIVERSITY AVE. = 2300'

LOCATION #4 - FAP 808 (UNIVERSITY AVE.)
WRIGHT ST. TO UNIVERSITY AVE. = 6100'
TOTAL LENGTH = 8400'

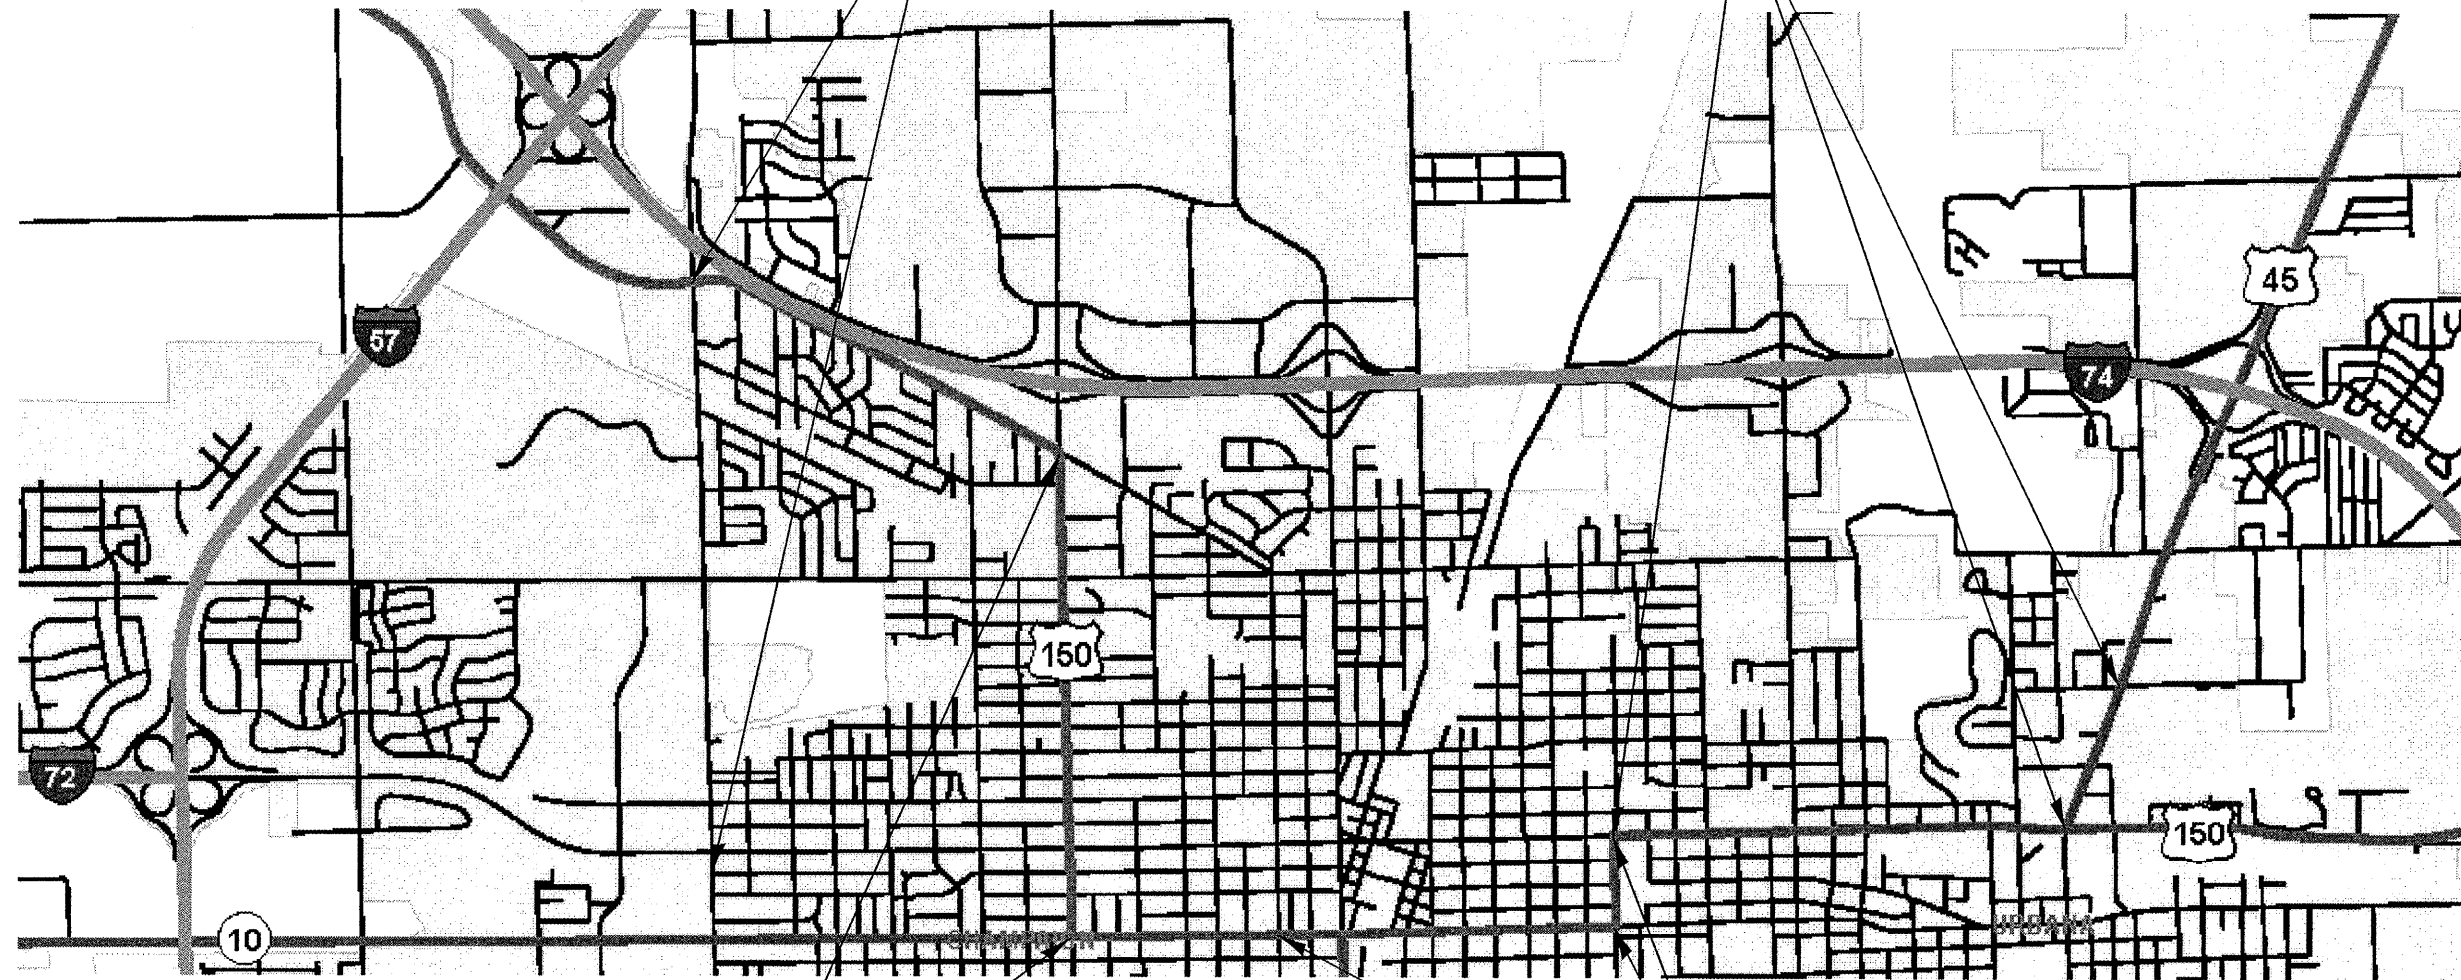

LOCATION #2 - FAP 804 (PROSPECT AVE.)
BLOOMINGTON RD. TO SPRINGFIELD AVE. = 7200'

LOCATION #3 - FAP 808 - US 150
(SPRINGFIELD AVE.) / (WRIGHT ST.)
STATE ST. TO WRIGHT ST. = 5000'
SPRINGFIELD AVE. TO UNIVERSITY AVE. = 2800'
TOTAL LENGTH = 7800'

FILE NAME *	USER NAME = bucklesjj	DESIGNED -	REVISED -
c:\pwwork\pvidot\bucklesjj\d0261322\0570911-sht-Cover.dgn		DRAWN -	REVISED -
PLOT SCALE = 40,0000' / IN.		CHECKED -	REVISED -
PLOT DATE = 3/25/2011		DATE -	REVISED -

STATE OF ILLINOIS
DEPARTMENT OF TRANSPORTATION

LOCATION MAP

SCALE: SHEET NO. OF SHEETS STA. TO STA.

F.A. RTE.	SECTION	COUNTY	TOTAL SHEETS	SHEET NO.
VAR.	FY2011 INTERCONNECT	Champaign	34	2
CONTRACT NO. 70911			ILLINOIS FED. AID PROJECT	