



30' EXIST. PVC- 6"  
 ADD: 1 FO 62.5/125 12SM 12MM;  
 1 NO. 12 1C, XLP

EXIST. MM FIBER OPTIC  
 INTERCONNECT TO CHURCH ST.

650' PVC - 2" - P  
 1 FO 62.5/125 12SM 12MM;  
 1 NO. 12 1C, XLP  
 DRILL EX. HH - 1 EA.

650' PVC - 2" - P  
 1 FO 62.5/125 12SM 12MM;  
 1 NO. 12 1C, XLP



EXIST. TY. 4 CAB.  
 MODIFY EXIST. CONT. CAB.- 1 EA  
 (NEW DISTRIBUTION ENCLOSURE)




520' PVC - 2" - P  
 1 FO 62.5/125 12SM 12MM;  
 1 NO. 12 1C, XLP  
 DRILL EX. HH - 1 EA.

EXIST. CONDUIT W/  
 FIBER OPTIC CABLE

590' PVC - 2" - P  
 1 FO 62.5/125 12SM 12MM;  
 1 NO. 12 1C, XLP  
 DRILL EX. HH - 1 EA.

610' PVC - 2" - P  
 ADD: 1 FO 62.5/125 12SM 12MM;  
 1 NO. 12 1C, XLP

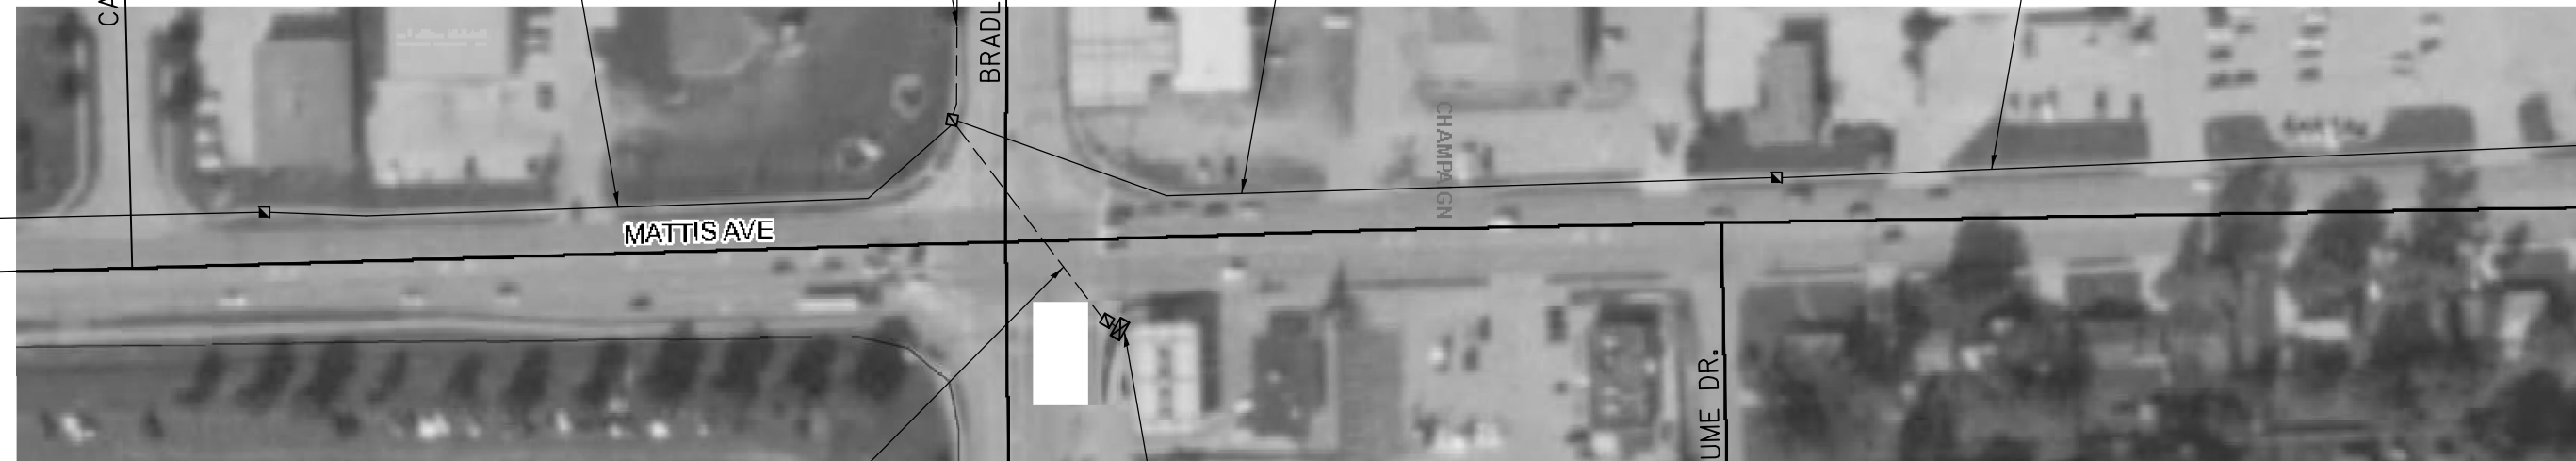

170' EXIST. PVC- 2"  
 W/ FIBER OPTIC CABLE

ADD: 2 FO 62.5/125 12SM 12MM;  
 1 NO. 12 1C, XLP

MODIFY EXIST. CONT. CAB.- 1 EA  
 (NEW DISTRIBUTION ENCLOSURE;  
 NEW STAR MODEM)

FILE NAME =	USER NAME = biggsrd	DESIGNED -	REVISED -
ei:\pw\work\p\dot\biggsrd\d0261370\0570911-sht-Mattis.plan.dgn		DRAWN -	REVISED -
	PLOT SCALE = 40.0000' / in.	CHECKED -	REVISED -
	PLOT DATE = 4/12/2011	DATE -	REVISED -

**STATE OF ILLINOIS**  
**DEPARTMENT OF TRANSPORTATION**

**MATTIS AVE.**

SCALE: SHEET NO. OF SHEETS STA. TO STA.

F.A. RTE.	SECTION	COUNTY	TOTAL SHEETS	SHEET NO.
VAR.	FY2011 INTERCONNECT	Champaign	34	6
			CONTRACT NO.	70911
ILLINOIS FED. AID PROJECT				