
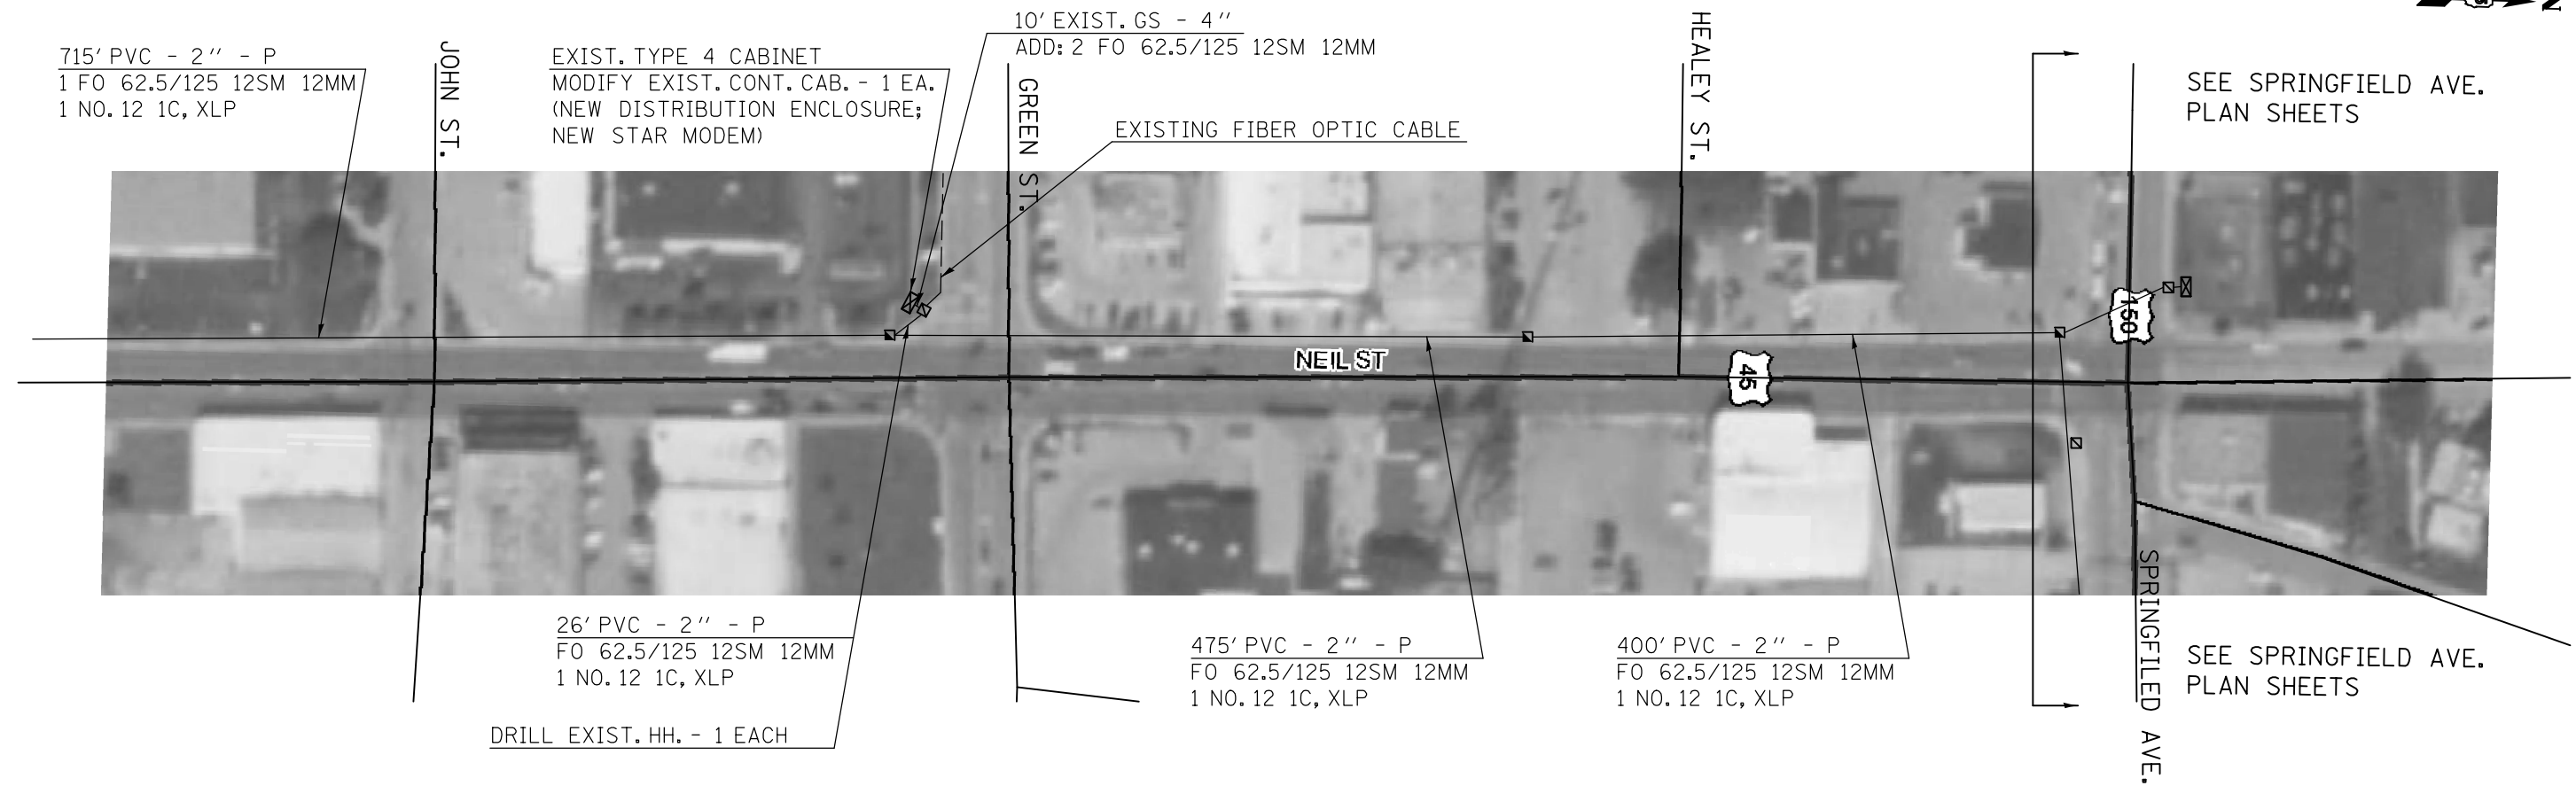


510' PVC - 2" - P
 1 FO 62.5/125 12SM 12MM
 1 NO. 12 1C, XLP

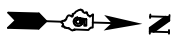

715' PVC - 2" - P
 1 FO 62.5/125 12SM 12MM
 1 NO. 12 1C, XLP

EXIST. TYPE 4 CABINET
 MODIFY EXIST. CONT. CAB. - 1 EA.
 (NEW DISTRIBUTION ENCLOSURE;
 NEW STAR MODEM)

10' EXIST. GS - 4"
 ADD: 2 FO 62.5/125 12SM 12MM

EXISTING FIBER OPTIC CABLE

26' PVC - 2" - P
 FO 62.5/125 12SM 12MM
 1 NO. 12 1C, XLP

DRILL EXIST. HH. - 1 EACH

475' PVC - 2" - P
 FO 62.5/125 12SM 12MM
 1 NO. 12 1C, XLP

400' PVC - 2" - P
 FO 62.5/125 12SM 12MM
 1 NO. 12 1C, XLP

SEE SPRINGFIELD AVE.
 PLAN SHEETS

SEE SPRINGFIELD AVE.
 PLAN SHEETS

FILE NAME =	USER NAME = biggsrd	DESIGNED -	REVISED -
et:\pw\work\pwidot\biggsrd\d0261371\0570911-sht-US45_P1en.dgn		DRAWN -	REVISED -
		CHECKED -	REVISED -
		DATE -	REVISED -

**STATE OF ILLINOIS
 DEPARTMENT OF TRANSPORTATION**

US 45 (NEIL ST.)

SCALE: SHEET NO. OF SHEETS STA. TO STA.

F.A. RTE.	SECTION	COUNTY	TOTAL SHEETS	SHEET NO.
VAR.	FY2011 INTERCONNECT	Champaign	34	32
			CONTRACT NO.	70911
ILLINOIS FED. AID PROJECT				