


EXISTING TYPICAL CROSS SECTION 2

FAS 1531 (OLD IL 47)

STATION ① 424+36.60* TO STATION ② 437+16.20 ③

*S.E. ATTAINED STA. 422+52.60 TO STA. 424+36.60

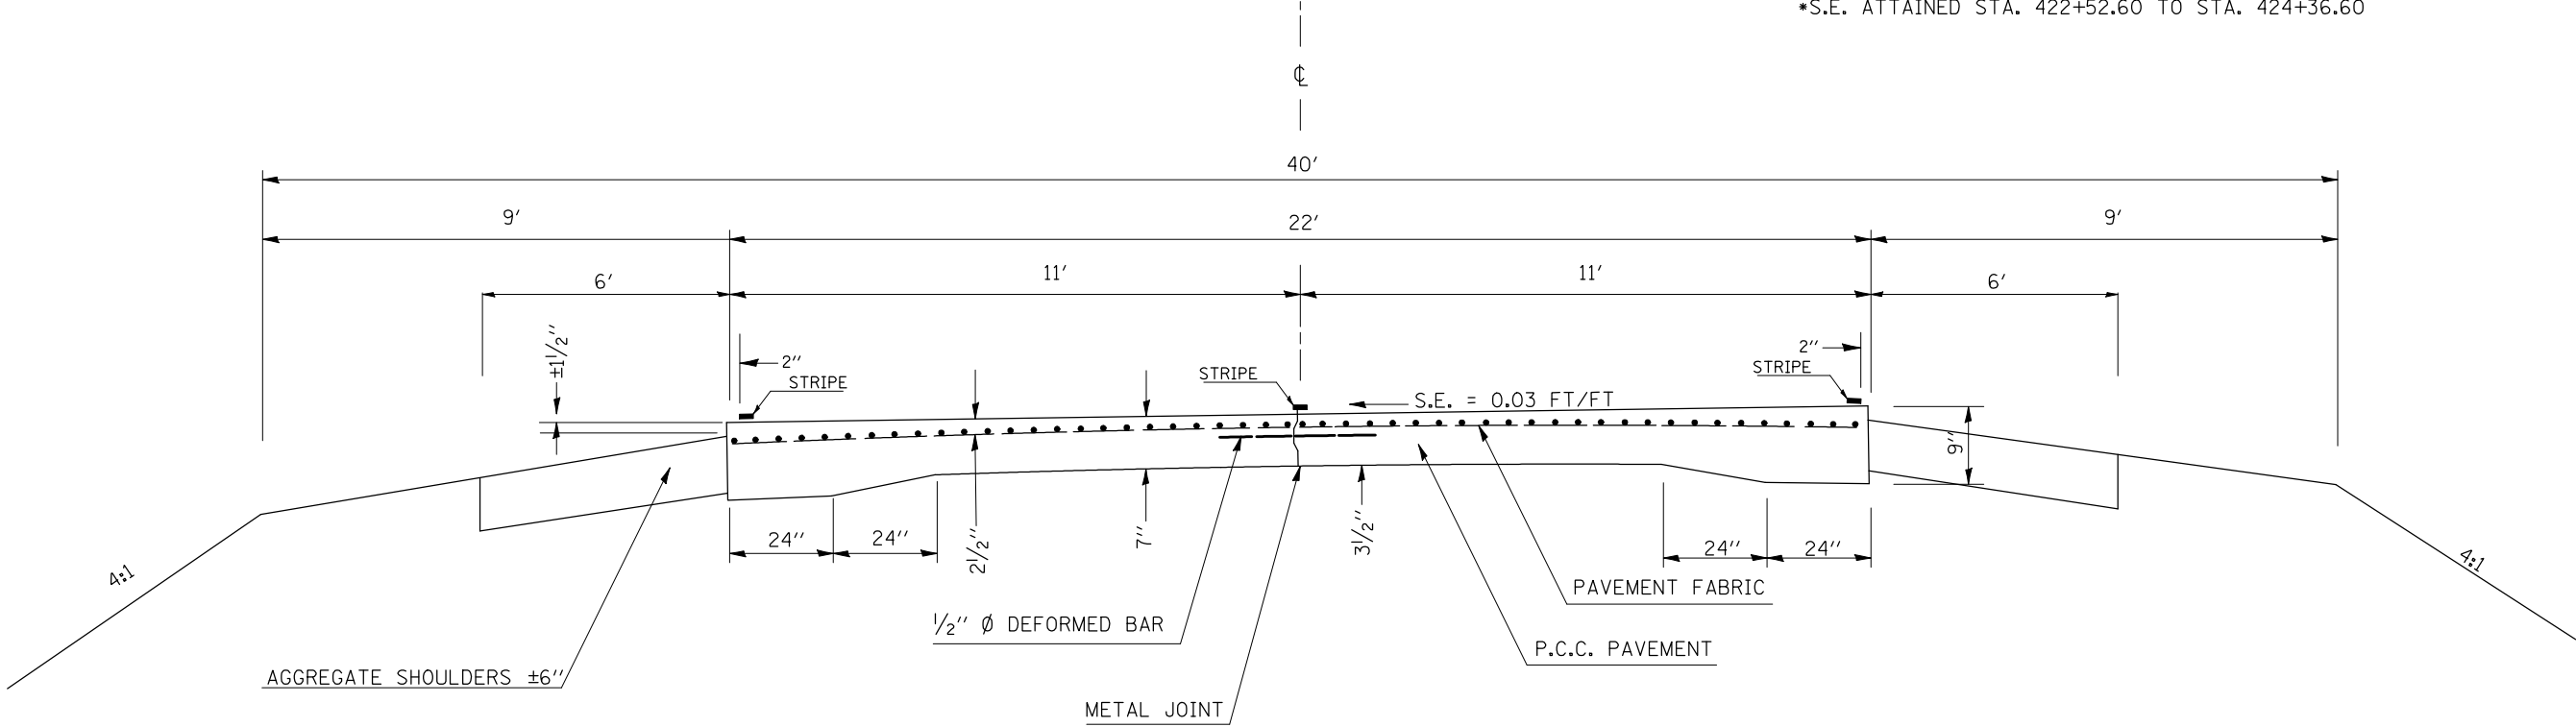


PROPOSED TYPICAL CROSS SECTION 2


FAS 1531 (OLD IL 47)

STATION ① 424+36.60* TO STATION ② 437+16.20 ③

*S.E. ATTAINED STA. 422+52.60 TO STA. 424+36.60

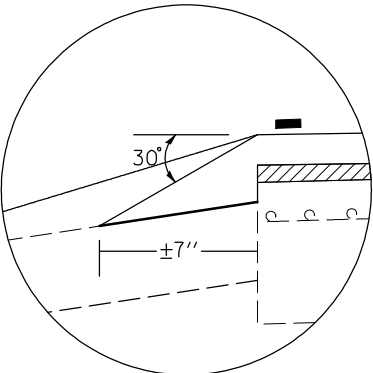

SAFETY EDGE DETAIL

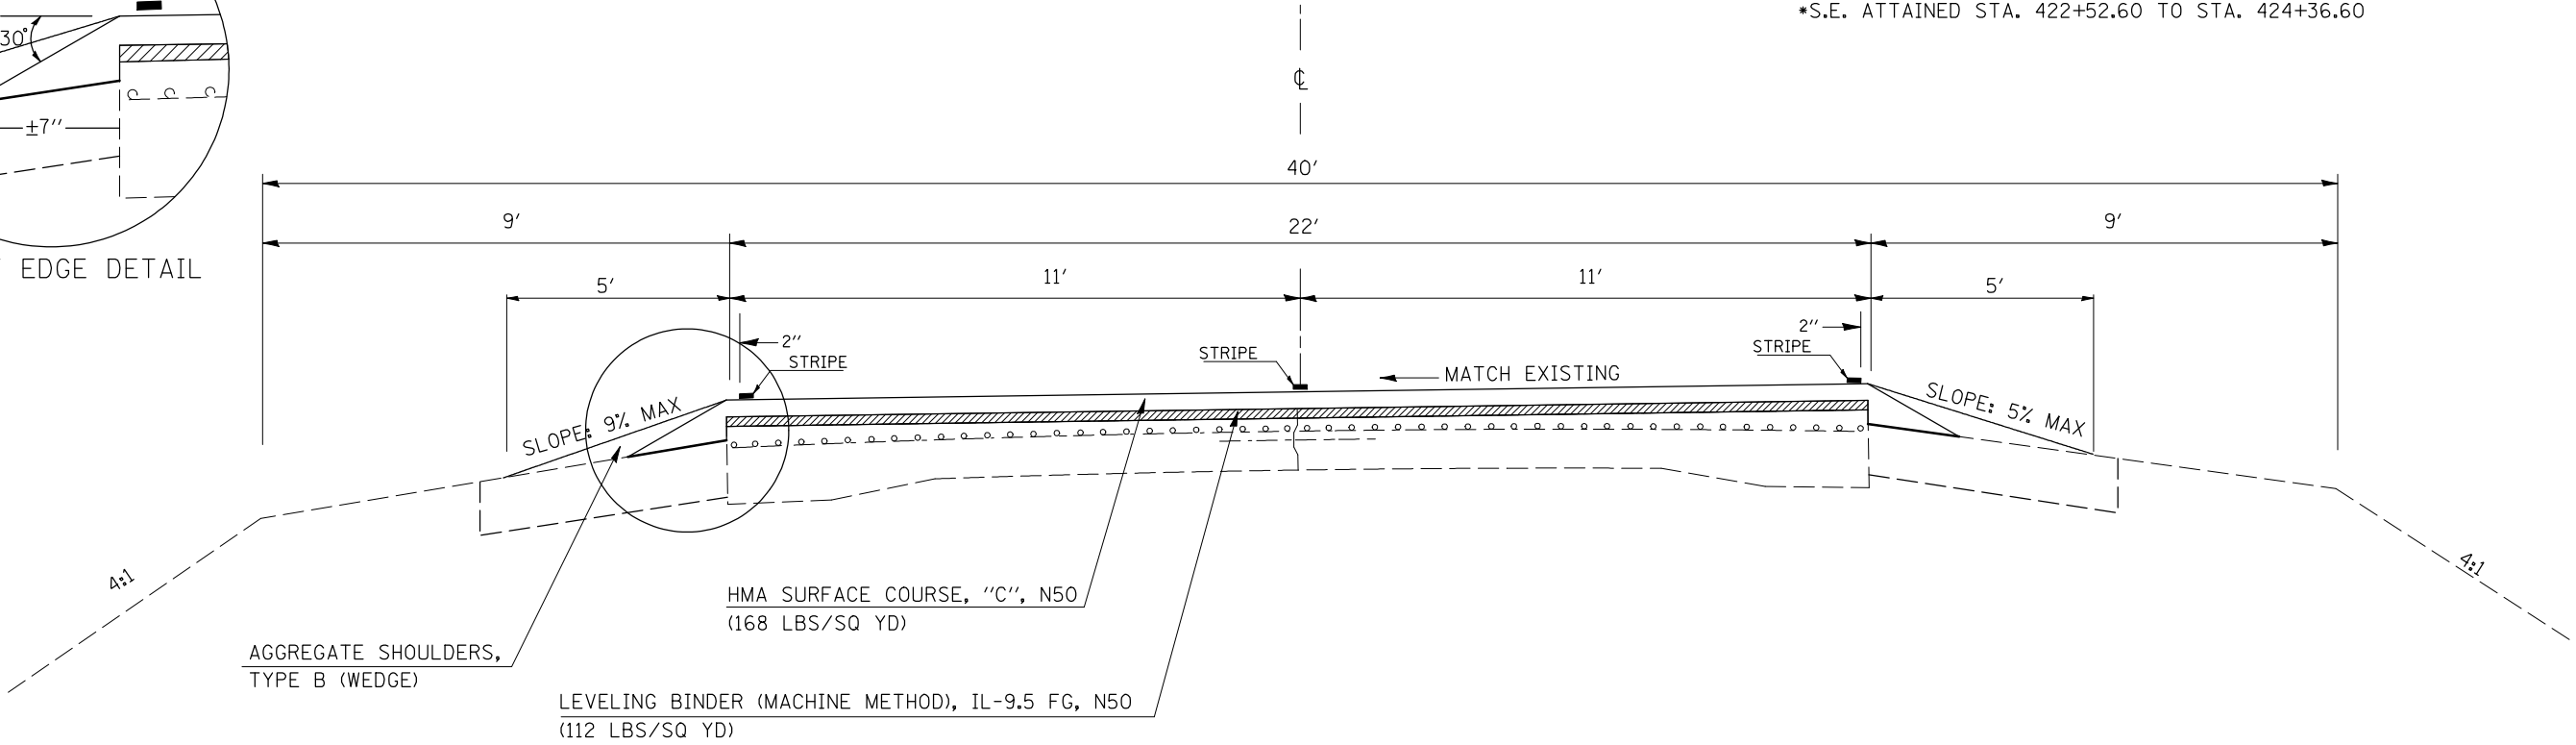

FILE NAME = c:\pw_work\p\dot\coombessf\d0254836\0570921-shr-Typicals.dgn	USER NAME = coombessf	DESIGNED -	REVISED -	STATE OF ILLINOIS DEPARTMENT OF TRANSPORTATION	TYPICAL CROSS SECTIONS			F.A.S RTE.	SECTION	COUNTY	TOTAL SHEETS	SHEET NO.
		DRAWN -	REVISED -					1531	(10,11)RS	PIATT	18	6
	PLOT SCALE = 40.0000 ' / IN.	CHECKED -	REVISED -					CONTRACT NO. 70921				
	PLOT DATE = 3/2/2011	DATE -	REVISED -					ILLINOIS FED. AID PROJECT				
					SCALE:	SHEET NO.	OF	SHEETS	STA.	TO STA.		