



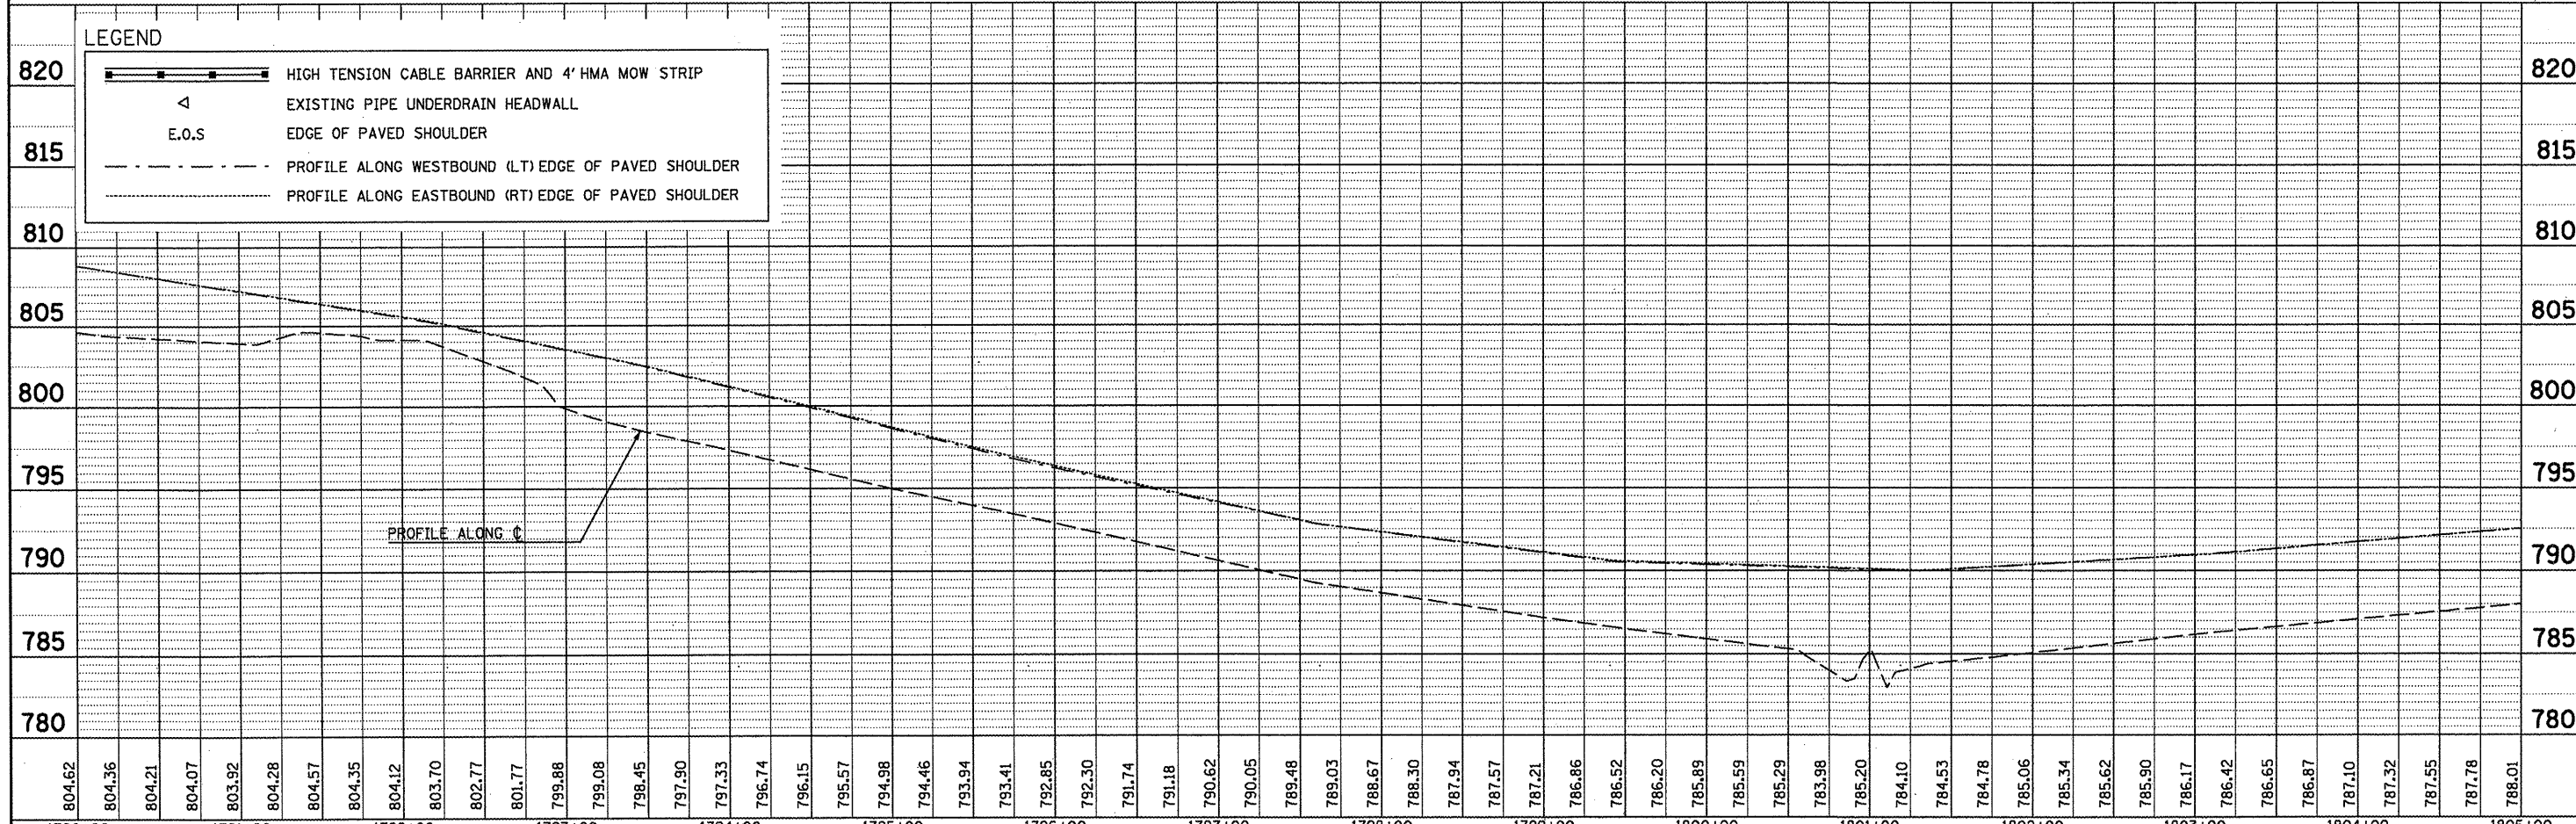

DATE	BY
DATE	BY

DATE	BY
DATE	BY

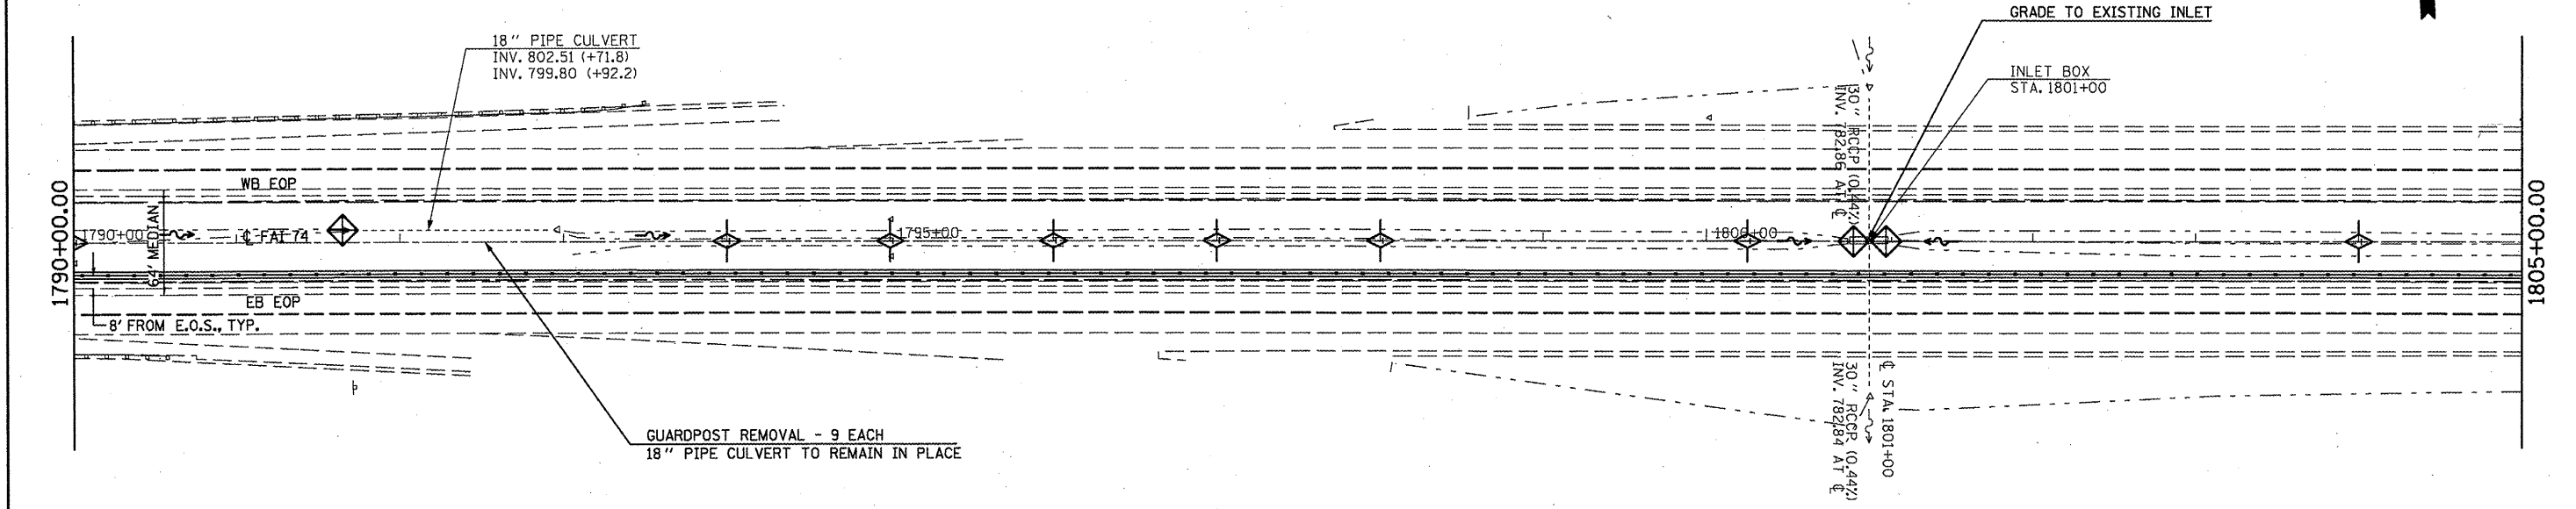

804.62	804.36	804.21	804.07	803.92	804.28	804.57	804.35	804.12	803.70	802.77	801.77	799.88	799.08	798.45	797.90	797.33	796.74	796.15	795.57	794.98	794.46	793.94	793.41	792.85	792.30	791.74	791.18	790.62	790.05	789.48	789.03	788.67	788.30	787.94	787.57	787.21	786.86	786.52	786.20	785.89	785.59	785.29	783.98	785.20	784.10	784.53	784.78	785.06	785.34	785.62	785.90	786.17	786.42	786.65	786.87	787.10	787.32	787.55	787.78	788.01
1790+00	1791+00	1792+00	1793+00	1794+00	1795+00	1796+00	1797+00	1798+00	1799+00	1800+00	1801+00	1802+00	1803+00	1804+00	1805+00	

FILE NAME = USER NAME = keysrb
 c:\pwork\puidat\keysrb\0261049\0570927\shp-plnpr-f_50.dgn
 PLOT SCALE = 100.0000' / 1"
 PLOT DATE = 5/5/2011

DESIGNED -	REVISED -
DRAWN -	REVISED -
CHECKED -	REVISED -
DATE -	REVISED -

STATE OF ILLINOIS
 DEPARTMENT OF TRANSPORTATION

REVISOR
 6-6-11
 SCALE: SHEET NO. OF SHEETS STA. TO STA.

F.A.I. R.T.E.	SECTION	COUNTY	TOTAL SHEETS	SHEET NO.
74	FY11 HSIP-5	MCLEAN	101	25
CONTRACT NO. 70927			ILLINOIS FED. AID PROJECT	