


BY	DATE

ORIGINAL SURVEY NO.	SURVEYED PLOTTED TEMPLATE AREAS CHECKED

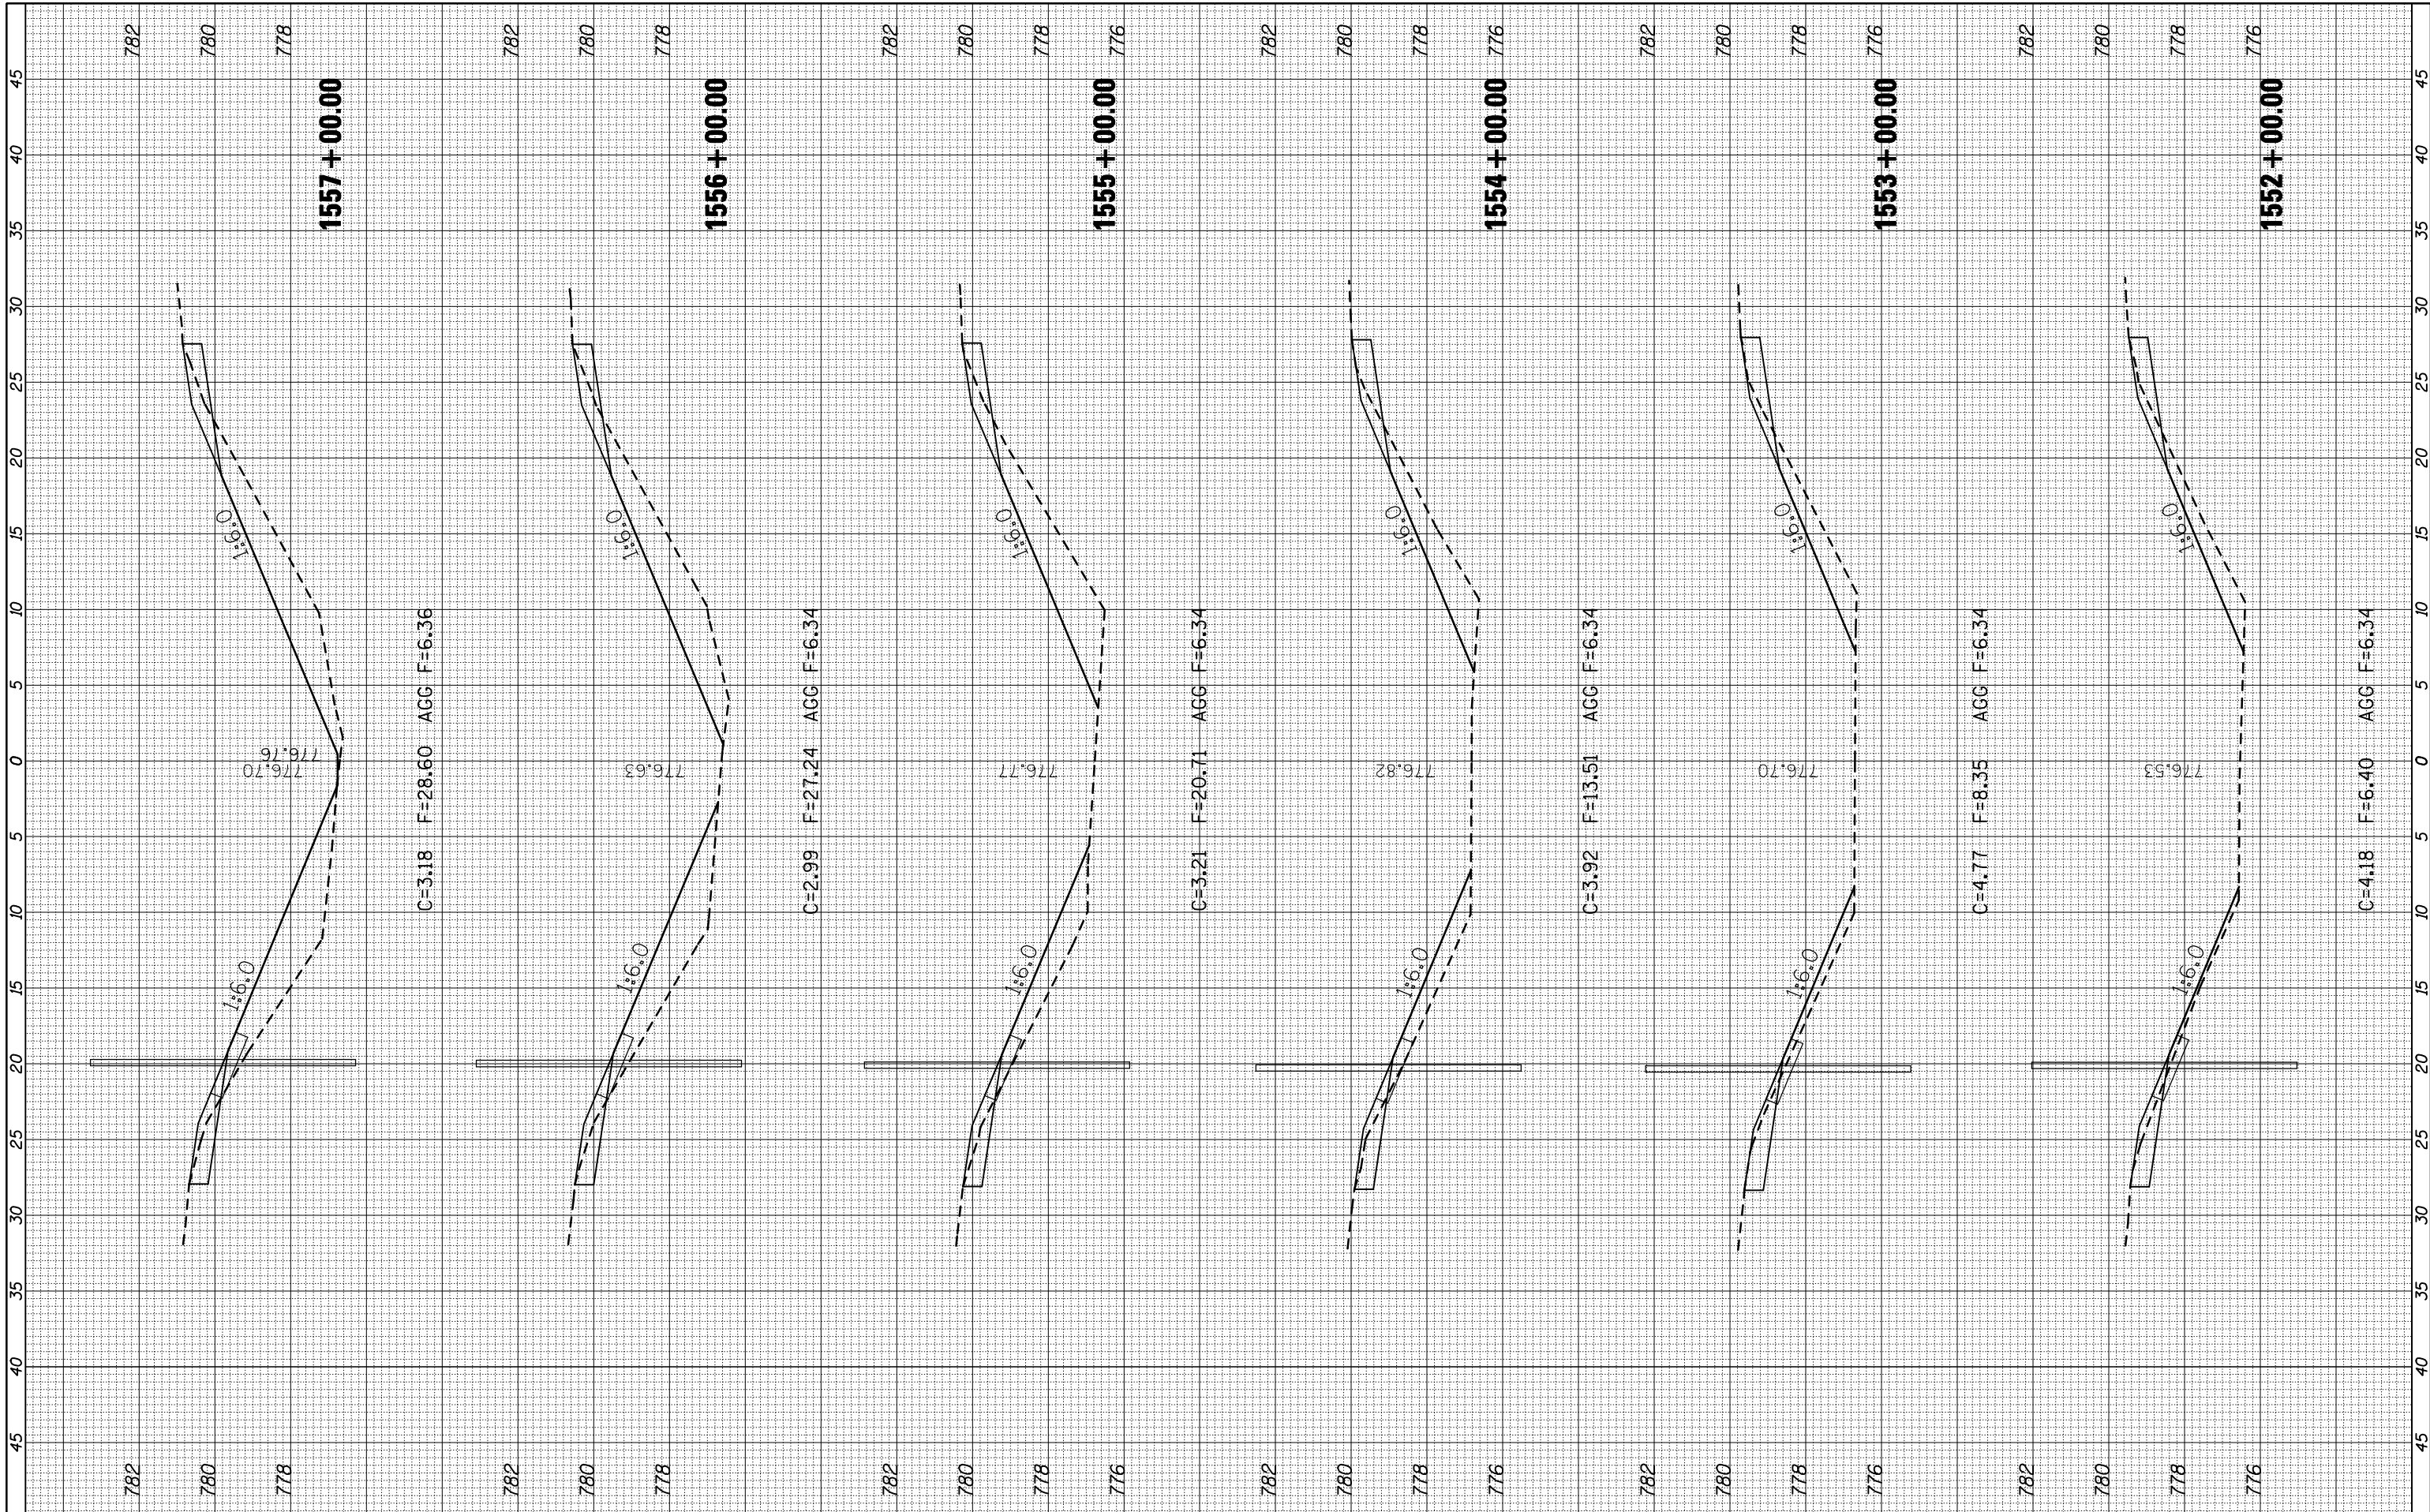

FILE NAME = c:\pwork\pwork\cearlockjd\0261049\0570927\ht-XS-1-74.dgn  
 USER NAME = cealockjd  
 PLOT SCALE = 10.0000' / IN.  
 PLOT DATE = 3/24/2011

DESIGNED -	REVISED -
DRAWN -	REVISED -
CHECKED -	REVISED -
DATE -	REVISED -

**STATE OF ILLINOIS  
DEPARTMENT OF TRANSPORTATION**

**CROSS SECTIONS**

SCALE:      SHEET NO.      OF      SHEETS      STA. 1552+00.00 TO STA. 1557+00.00

F.A.I. RTE.	SECTION	COUNTY	TOTAL SHEETS	SHEET NO.
74	FY11 HSIP-5	MCLEAN	101	45
CONTRACT NO. 70927			ILLINOIS FED. AID PROJECT	