


|                  |                                |    |      |
|------------------|--------------------------------|----|------|
| FINAL SURVEY NO. | SURVEYED PLOTTED AREAS CHECKED | BY | DATE |
| NOTE BOOK        | TEMPLATE                       |    |      |
|                  | AREAS CHECKED                  |    |      |

|                     |                                |    |      |
|---------------------|--------------------------------|----|------|
| ORIGINAL SURVEY NO. | SURVEYED PLOTTED AREAS CHECKED | BY | DATE |
| NOTE BOOK           | TEMPLATE                       |    |      |
|                     | AREAS CHECKED                  |    |      |

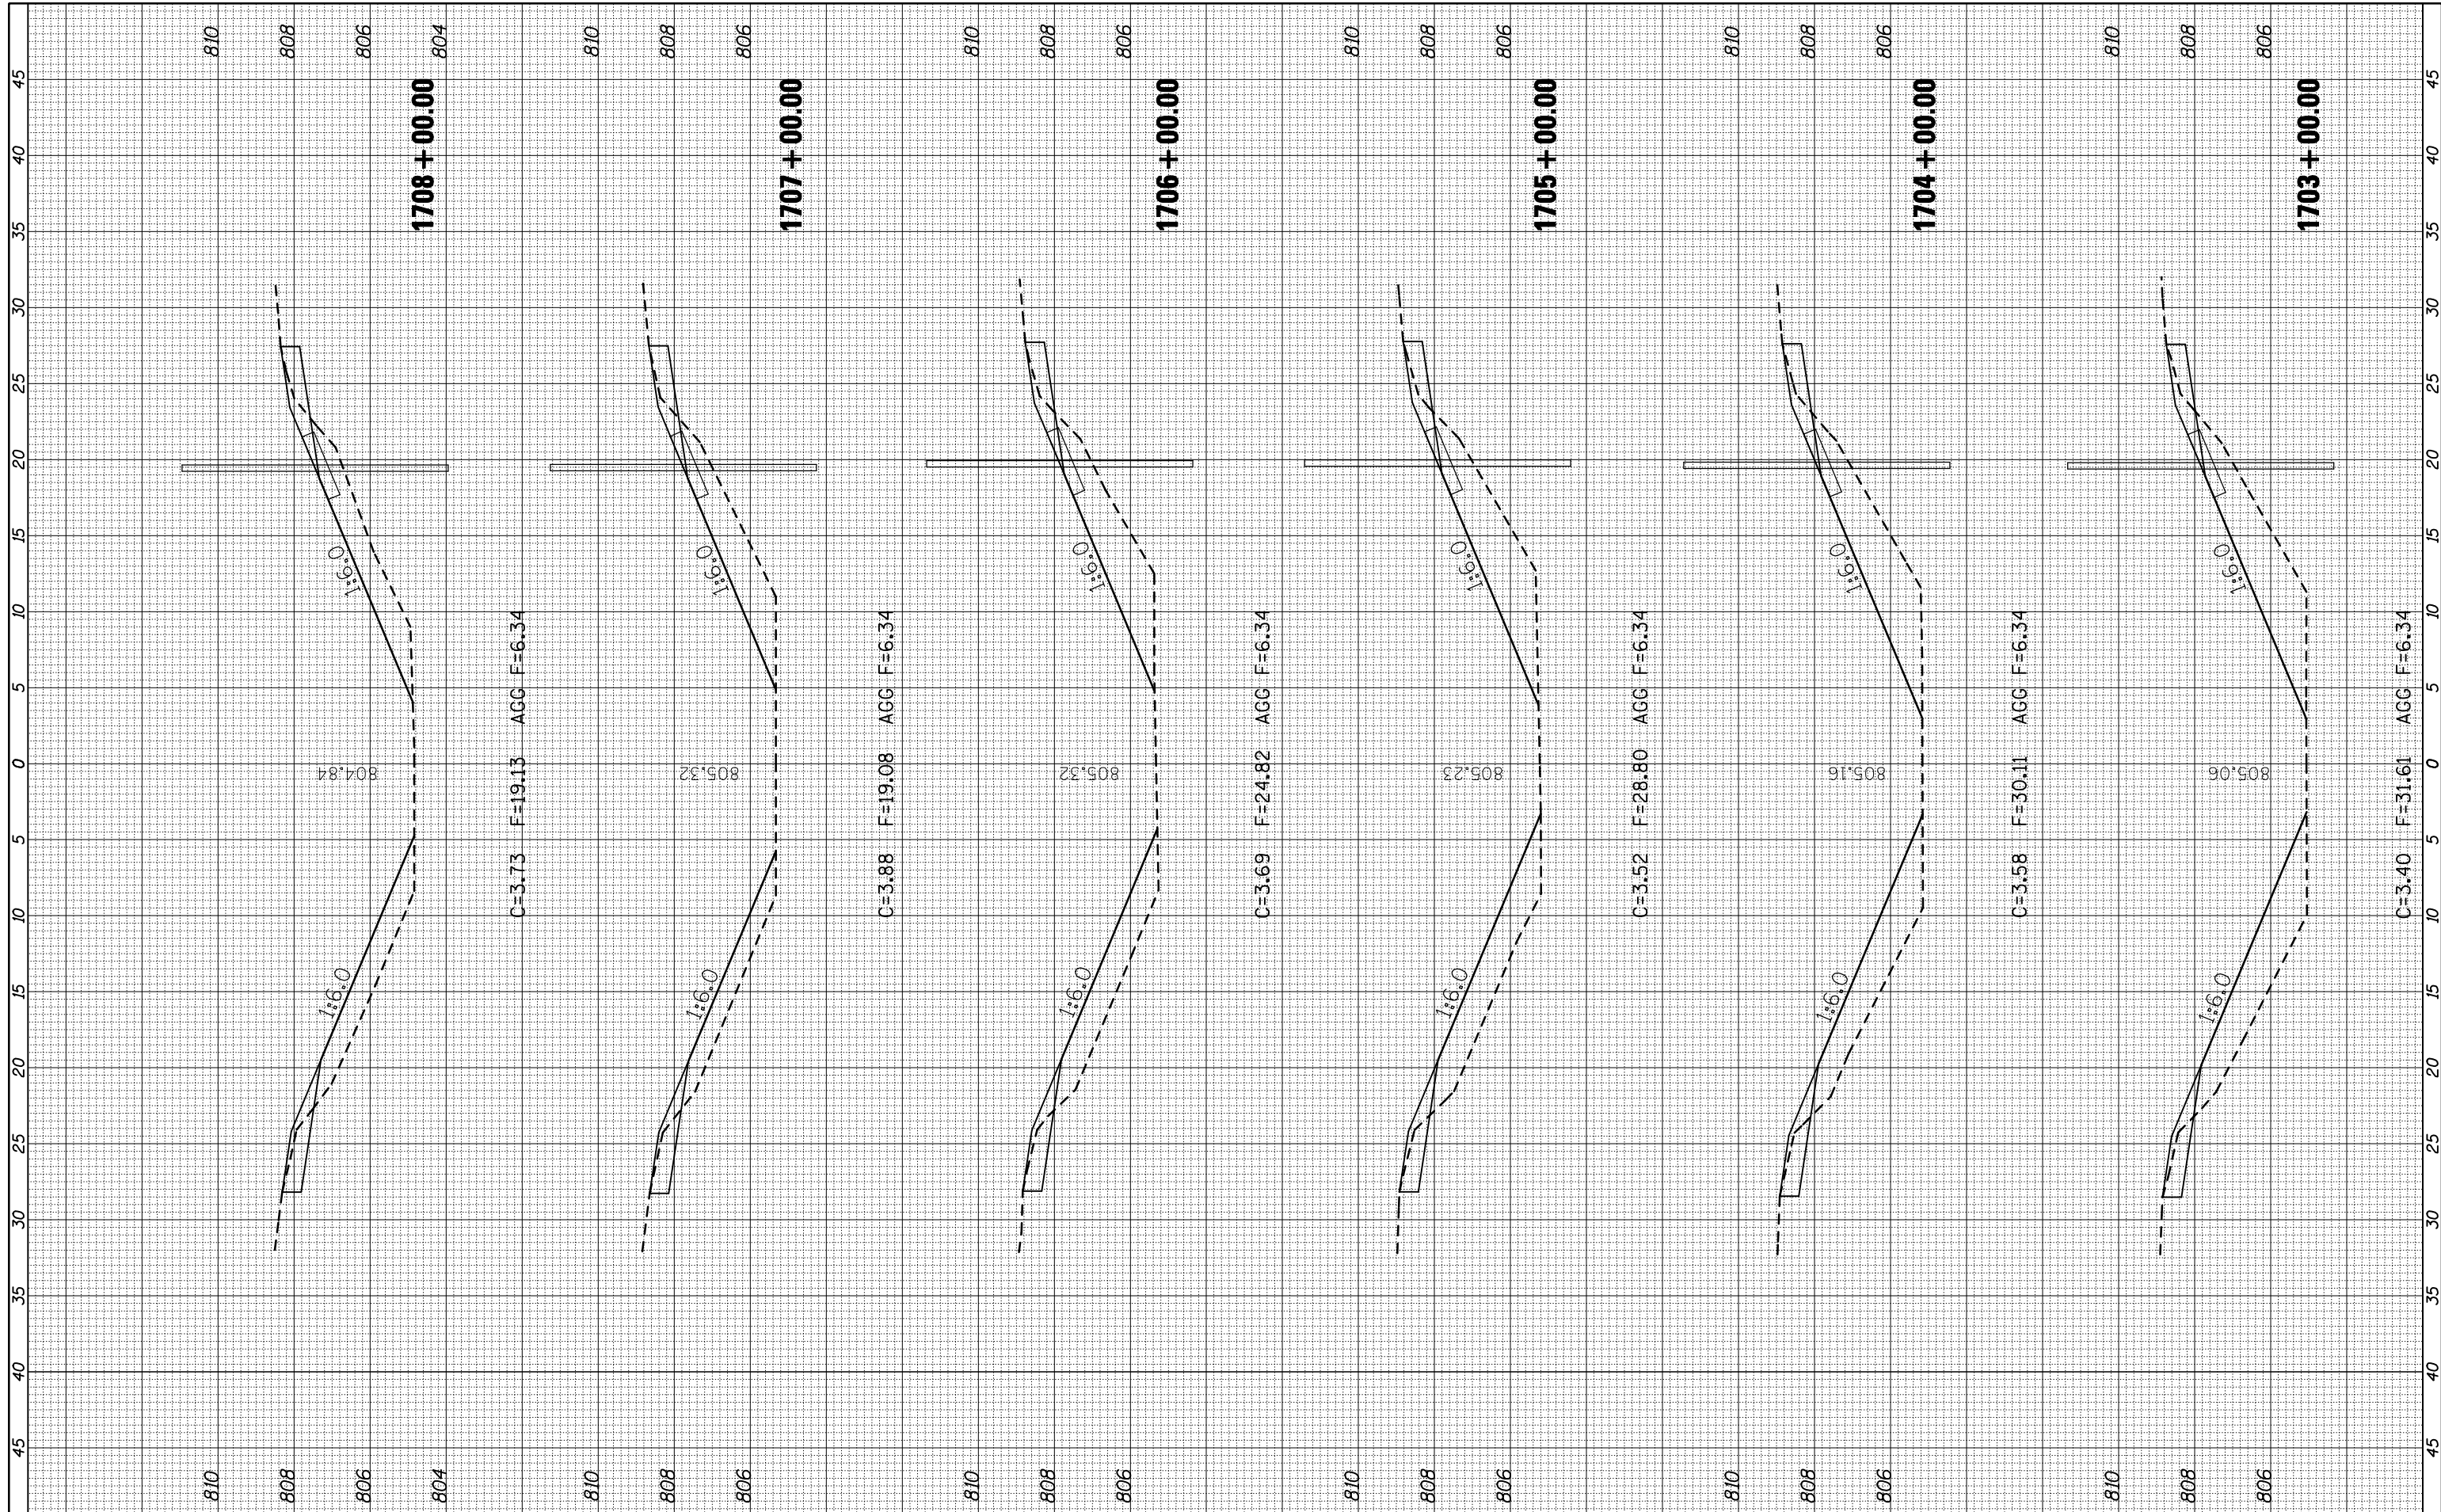

FILE NAME = c:\pwwork\pwwork\cearlockj\d0261049\0570927\ht-XS.1-74.dgn

USER NAME = cearlockj  
 PLOT SCALE = 10.0000 "/ IN.  
 PLOT DATE = 3/24/2011

DESIGNED -  
 DRAWN -  
 CHECKED -  
 DATE -

REVISED -  
 REVISED -  
 REVISED -  
 REVISED -

**STATE OF ILLINOIS  
 DEPARTMENT OF TRANSPORTATION**

**CROSS SECTIONS**

SCALE: SHEET NO. OF SHEETS STA. 1703+00.00 TO STA. 1708+00.00

| F.A.I. RTE.        | SECTION     | COUNTY | TOTAL SHEETS              | SHEET NO. |
|--------------------|-------------|--------|---------------------------|-----------|
| 74                 | FY11 HSIP-5 | MCLEAN | 101                       | 72        |
| CONTRACT NO. 70927 |             |        | ILLINOIS FED. AID PROJECT |           |