


F.A.P. RTE.	SECTION	COUNTY	TOTAL SHEETS	SHEET NO.
310	69-3(3HB)	MORGAN	793	70
STA.		TO STA.		
FED. ROAD DIST. NO.	ILLINOIS	FED. AID PROJECT		

3:57:34 PM

Mar-25-2011 03:57:34PM

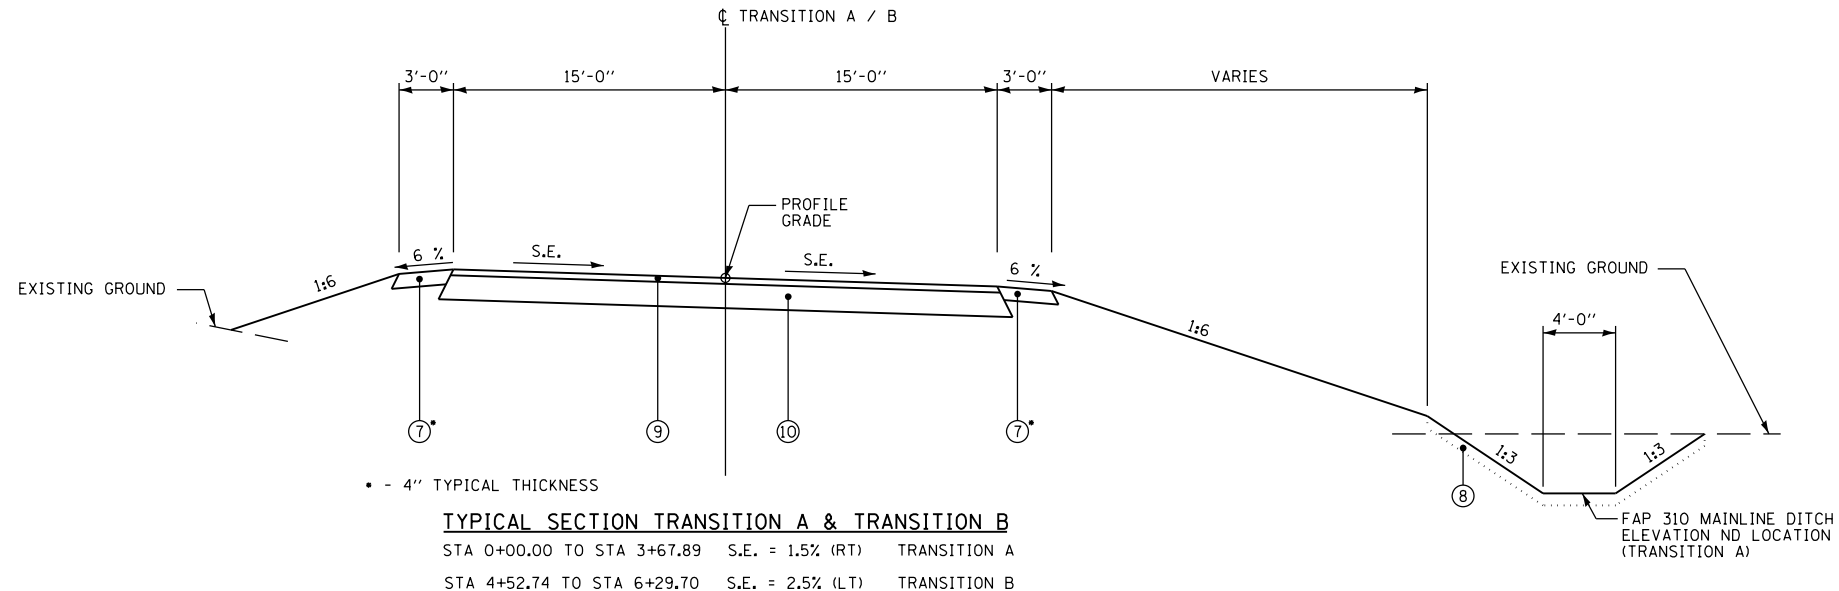


EXISTING LEGEND

- (E10) EXISTING HOT-MIX ASPHALT SURFACE & BINDER, 7" & VARIES
- (E11) EXISTING PORTLAND CEMENT CONCRETE PAVEMENT, 9"-6"-9"
- (E12) EXISTING PORTLAND CEMENT CONCRETE BASE COURSE WIDENING, 9"
- (E13) EXISTING HOT-MIX ASPHALT SHOULDER, 6"
- (R) REMOVAL PAY ITEM

PROPOSED LEGEND

- (7) AGGREGATE SHOULDERS, TYPE B
- (8) TOPSOIL FURNISH AND PLACE, 4"
- (9) HOT-MIX ASPHALT SURFACE COURSE, MIX "D", N70, 2"
- (10) HOT-MIX ASPHALT BASE COURSE, 8" (ANY WIDTH)

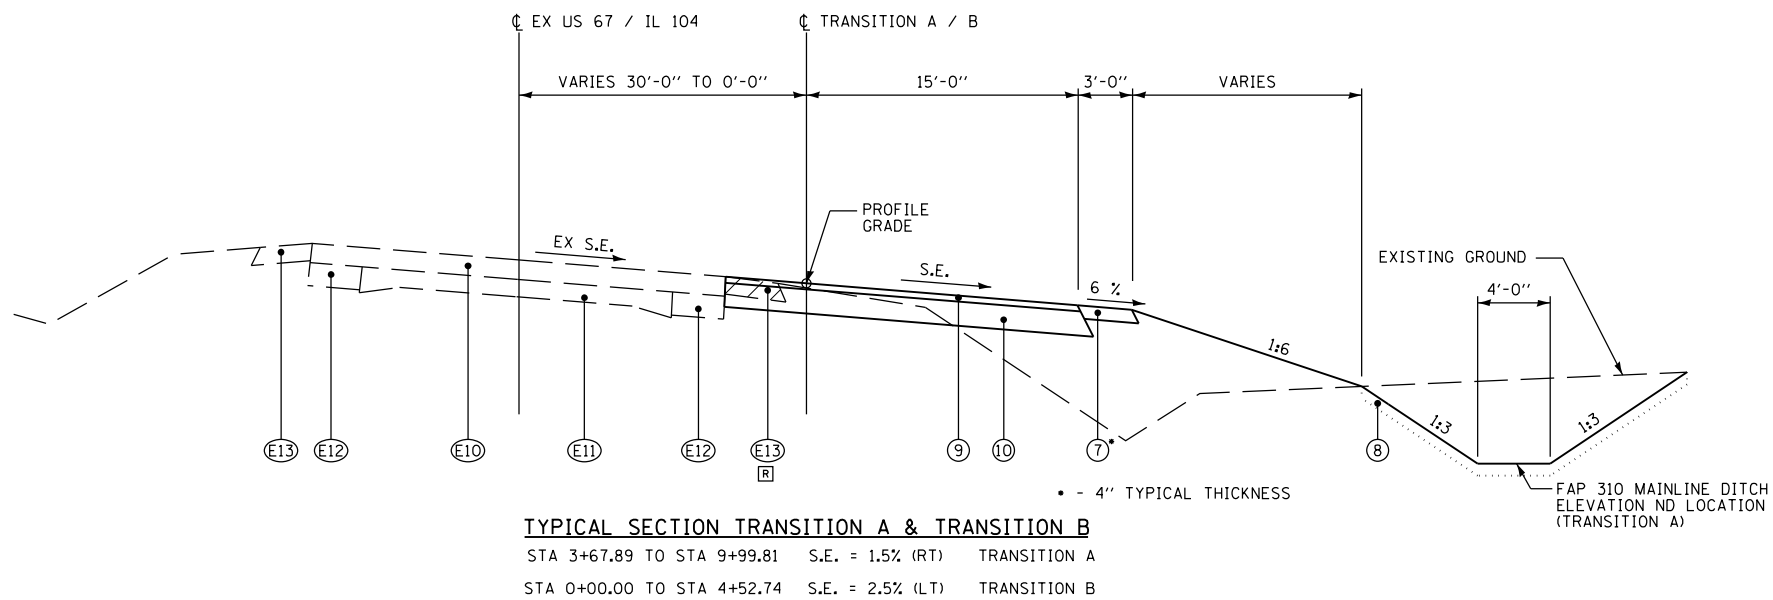

NOTE: NOT TO SCALE

REVISIONS	
NAME	DATE

ILLINOIS DEPARTMENT OF TRANSPORTATION
 TYPICAL SECTIONS
 FAP 310 (US 67/IL 104)
 SHEET 12 OF 24

DATE 4/2009
 DRAWN BY SEB
 CHECKED BY

FILE \$