


10:55:13 AM
4/26/2011


P:\0711\es\071000\work\071000\CAD\sheeta\Front_Sheets\Typical.dgn

CONTRACT NO. 72667

F.A.P. RTE.	SECTION	COUNTY	TOTAL SHEET NO.
310	69-3(3HB)	MORGAN	193 74
STA.	TO STA.		
FED. ROAD DIST. NO.	ILLINOIS FED. AID PROJECT		

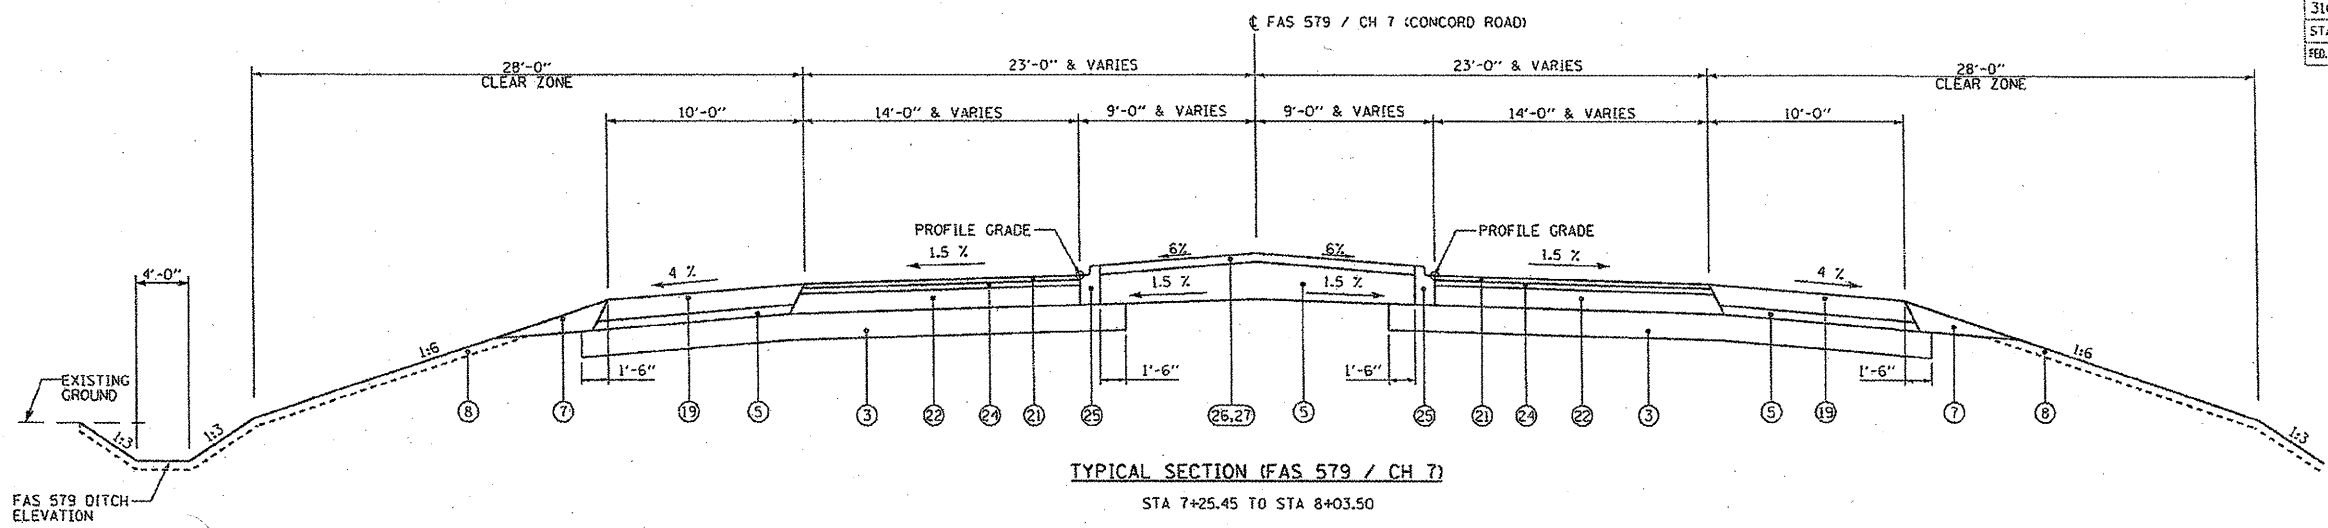

TYPICAL SECTION (FAS 579 / CH 7)
STA 7+25.45 TO STA 8+03.50

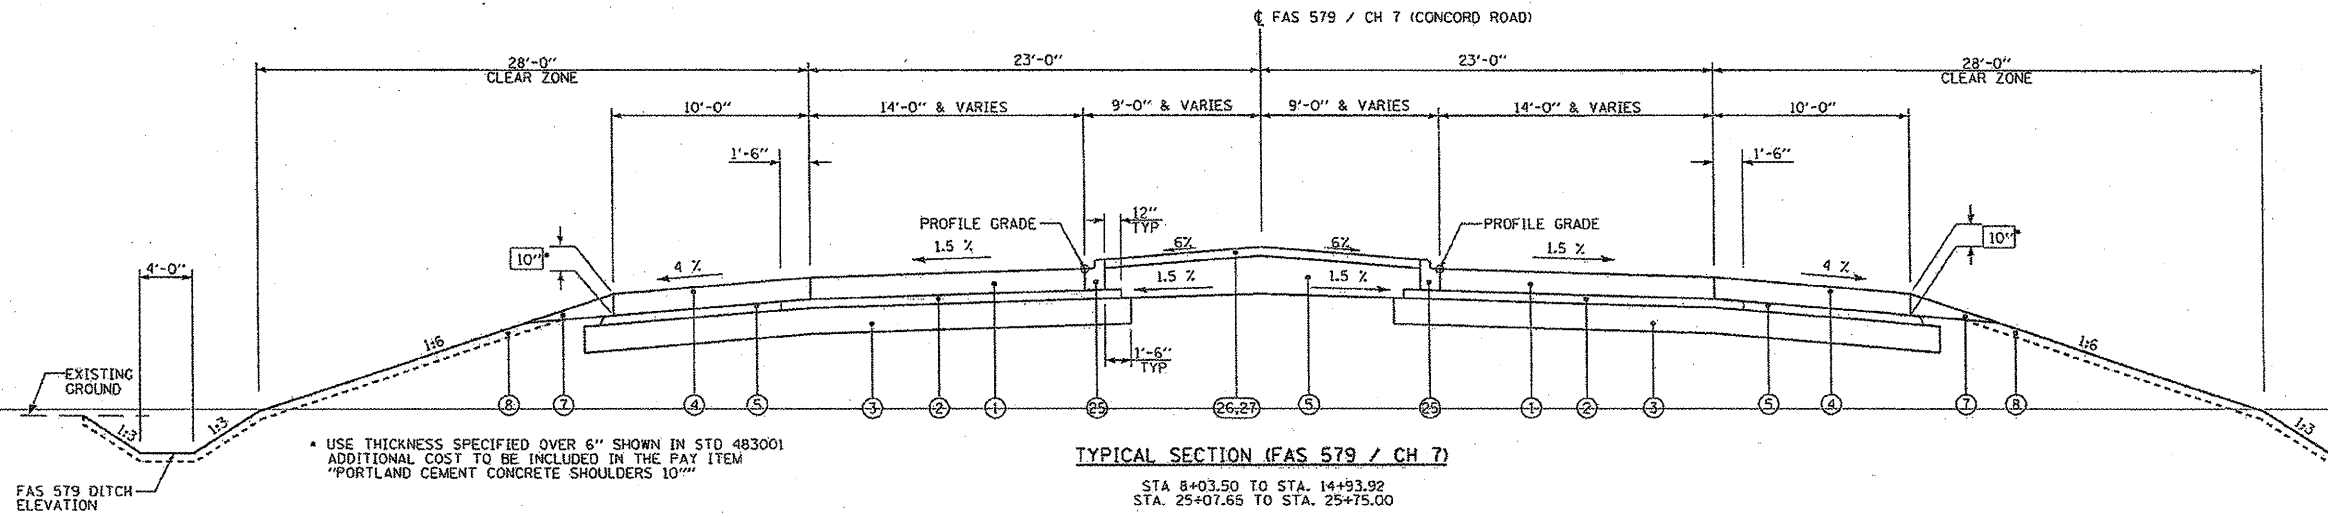

TYPICAL SECTION (FAS 579 / CH 7)
STA 8+03.50 TO STA 14+93.92
STA 25+07.65 TO STA 25+75.00

* USE THICKNESS SPECIFIED OVER 6" SHOWN IN STD 483001
ADDITIONAL COST TO BE INCLUDED IN THE PAY ITEM
"PORTLAND CEMENT CONCRETE SHOULDERS 10"

PROPOSED LEGEND

- ① PORTLAND CEMENT CONCRETE PAVEMENT 10" (JOINTED) - STD 420101
- ② STABILIZED SUB-BASE 4"
- ③ LIME MODIFIED SOIL 12"
- ④ PORTLAND CEMENT CONCRETE SHOULDERS 10" - STD 483001
- ⑤ SUB-BASE GRANULAR MATERIAL, TYPE C, 4"
- ⑦ AGGREGATE SHOULDERS, TYPE B
- ⑧ TOPSOIL FURNISH AND PLACE, 4"
- ⑨ HOT-MIX ASPHALT SHOULDERS, 8"
- ⑪ HOT-MIX ASPHALT SURFACE COURSE, MIX "C", NSO, 2"
- ⑫ HOT-MIX ASPHALT BASE COURSE, 9"
- ⑬ HOT-MIX ASPHALT BINDER COURSE, IL-19.0, N70, 2 1/2"
- ⑮ COMBINATION CONCRETE CURB AND GUTTER, TYPE M-4.06
- ⑯ CONCRETE MEDIAN, TYPE M-4.06 (WHEN WIDTH < 12')
- ⑰ CONCRETE MEDIAN SURFACE, 4 INCH

NOTE: NOT TO SCALE

REVISIONS	
NAME	DATE

ILLINOIS DEPARTMENT OF TRANSPORTATION
TYPICAL SECTIONS
FAP 310 (US 67/IL 104)
SHEET 16 OF 24
DRAWN BY SEB
CHECKED BY
DATE 4/2009