



| F.A.P. RTE.         | SECTION   | COUNTY   | TOTAL SHEETS     | SHEET NO. |
|---------------------|-----------|----------|------------------|-----------|
| 310                 | 69-3(3HB) | MORGAN   | 793              | 81        |
| STA.                |           | TO STA.  |                  |           |
| FED. ROAD DIST. NO. |           | ILLINOIS | FED. AID PROJECT |           |

3:57:38 PM  
Mar-25-2011 03:57:38PM

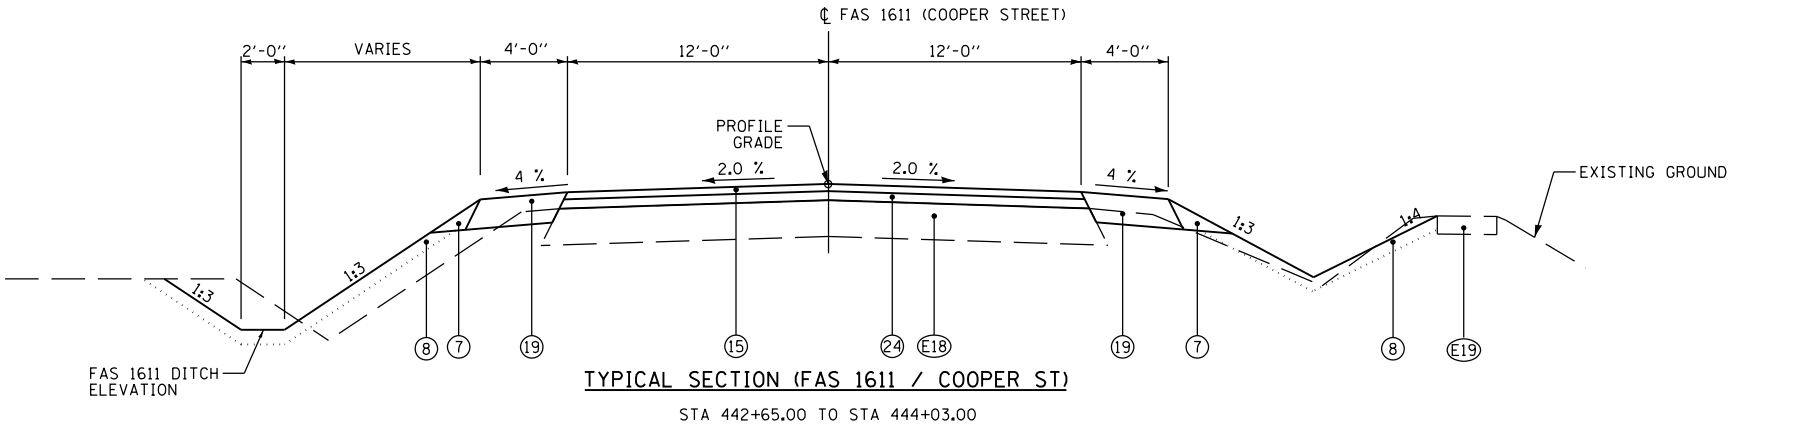


TYPICAL SECTION (FAS 1611 / COOPER ST)

STA 442+65.00 TO STA 444+03.00

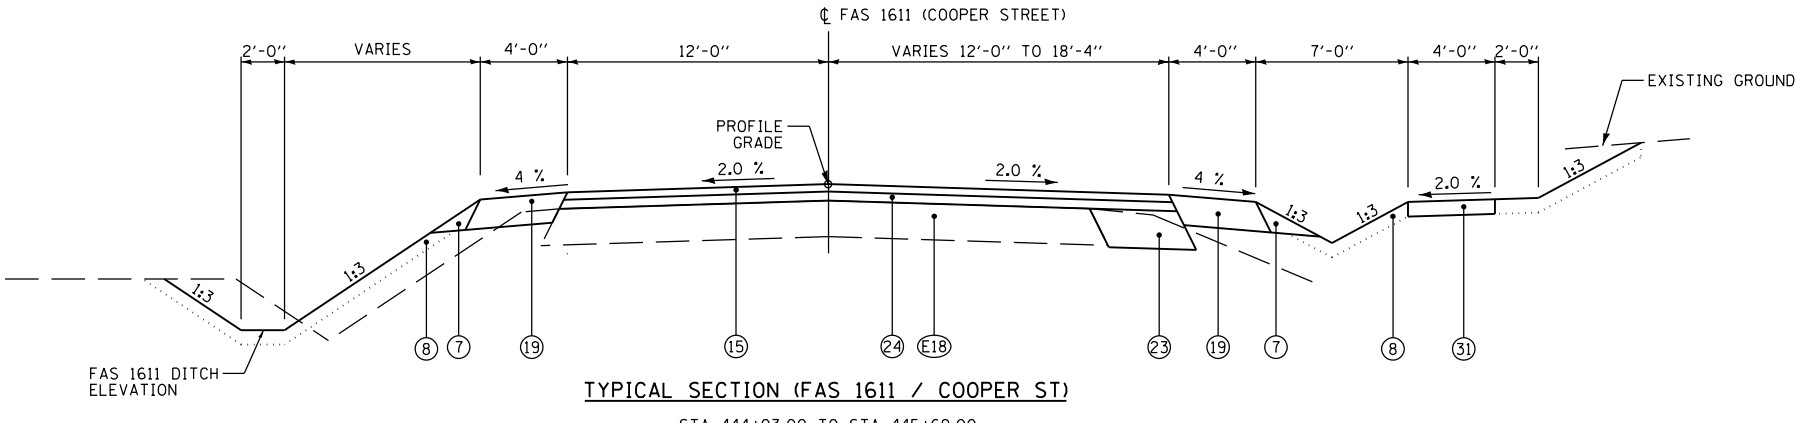


TYPICAL SECTION (FAS 1611 / COOPER ST)

STA 444+03.00 TO STA 445+69.00

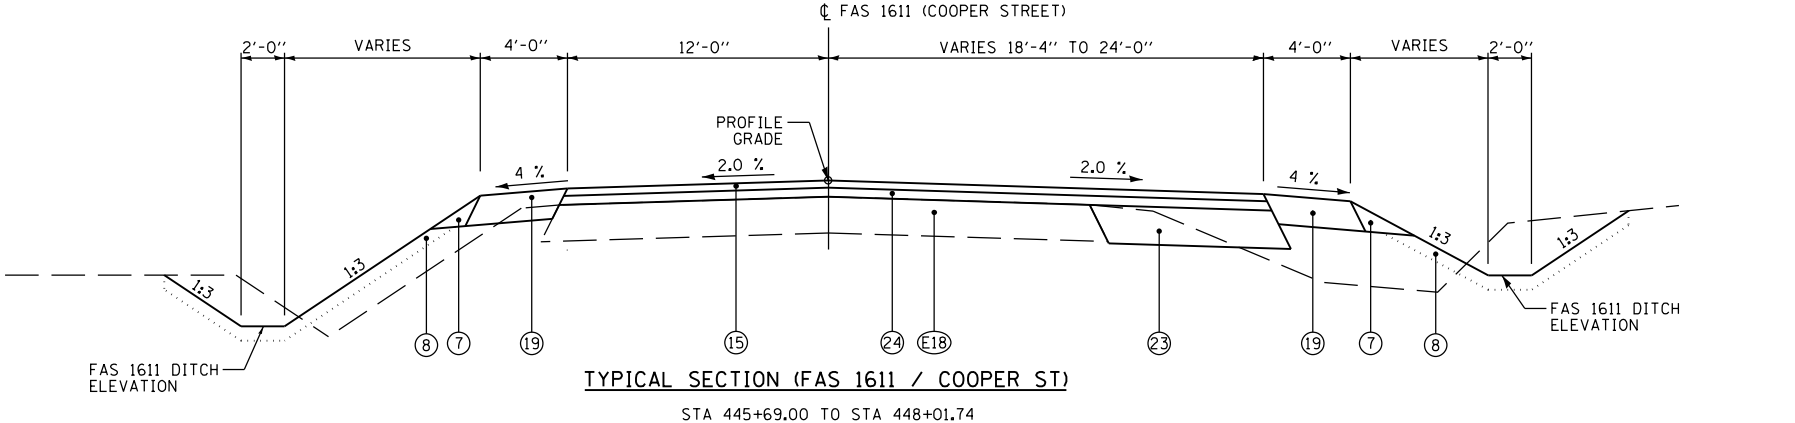

TYPICAL SECTION (FAS 1611 / COOPER ST)

STA 445+69.00 TO STA 448+01.74

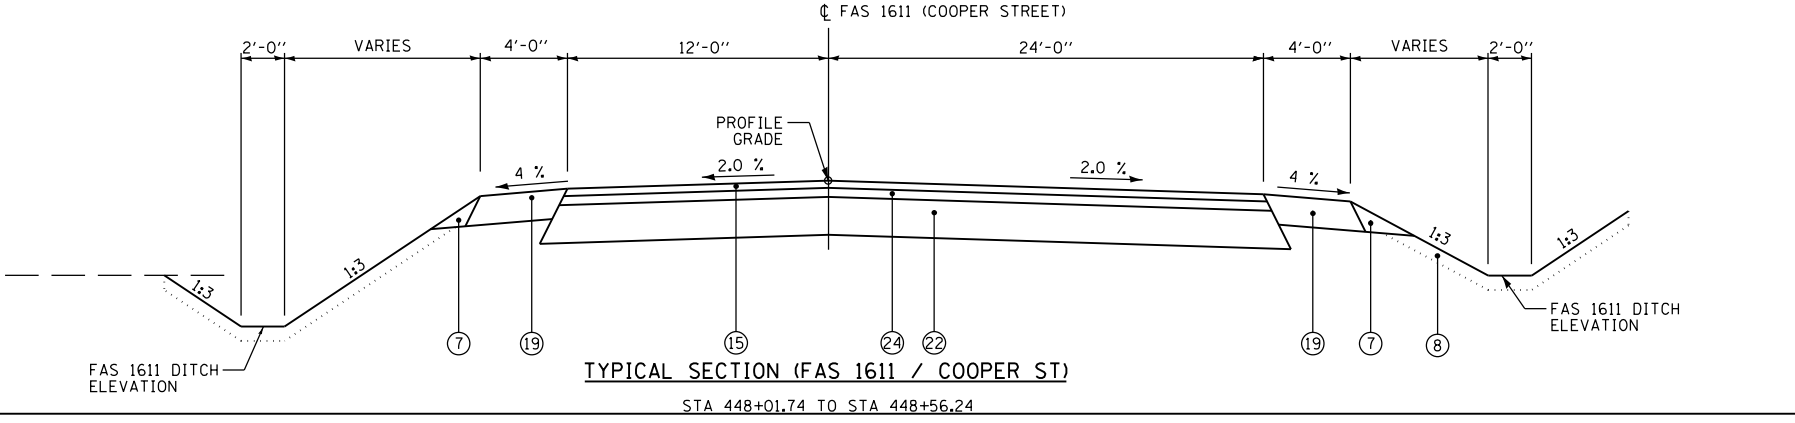

TYPICAL SECTION (FAS 1611 / COOPER ST)

STA 448+01.74 TO STA 448+56.24

**EXISTING LEGEND**

- (E18) EXISTING HOT-MIX-ASPHALT PAVEMENT, VARIABLE DEPTH
- (E19) EXISTING PORTLAND CEMENT CONCRETE SIDEWALK

**PROPOSED LEGEND**

- (7) AGGREGATE SHOULDERS, TYPE B
- (8) TOPSOIL FURNISH AND PLACE, 4"
- (15) HOT-MIX ASPHALT SURFACE COURSE, MIX "C", N50, 1 1/2"
- (19) HOT-MIX ASPHALT SHOULDERS, 8"
- (22) HOT-MIX ASPHALT BASE COURSE, 9"
- (23) HOT-MIX ASPHALT BASE COURSE WIDENING, 9" (WHEN WIDTH < 6')
- (24) HOT-MIX ASPHALT BINDER COURSE, IL-19.0, N50, 2 1/2"
- (31) PORTLAND CEMENT CONCRETE SIDEWALK 4 INCH

NOTE: NOT TO SCALE

| REVISIONS |      |
|-----------|------|
| NAME      | DATE |
|           |      |
|           |      |
ILLINOIS DEPARTMENT OF TRANSPORTATION  
TYPICAL SECTIONS  
FAP 310 (US 67/IL 104)  
SHEET 23 OF 24

DATE 4/2009  
DRAWN BY SEB  
CHECKED BY

\$FILE\$