
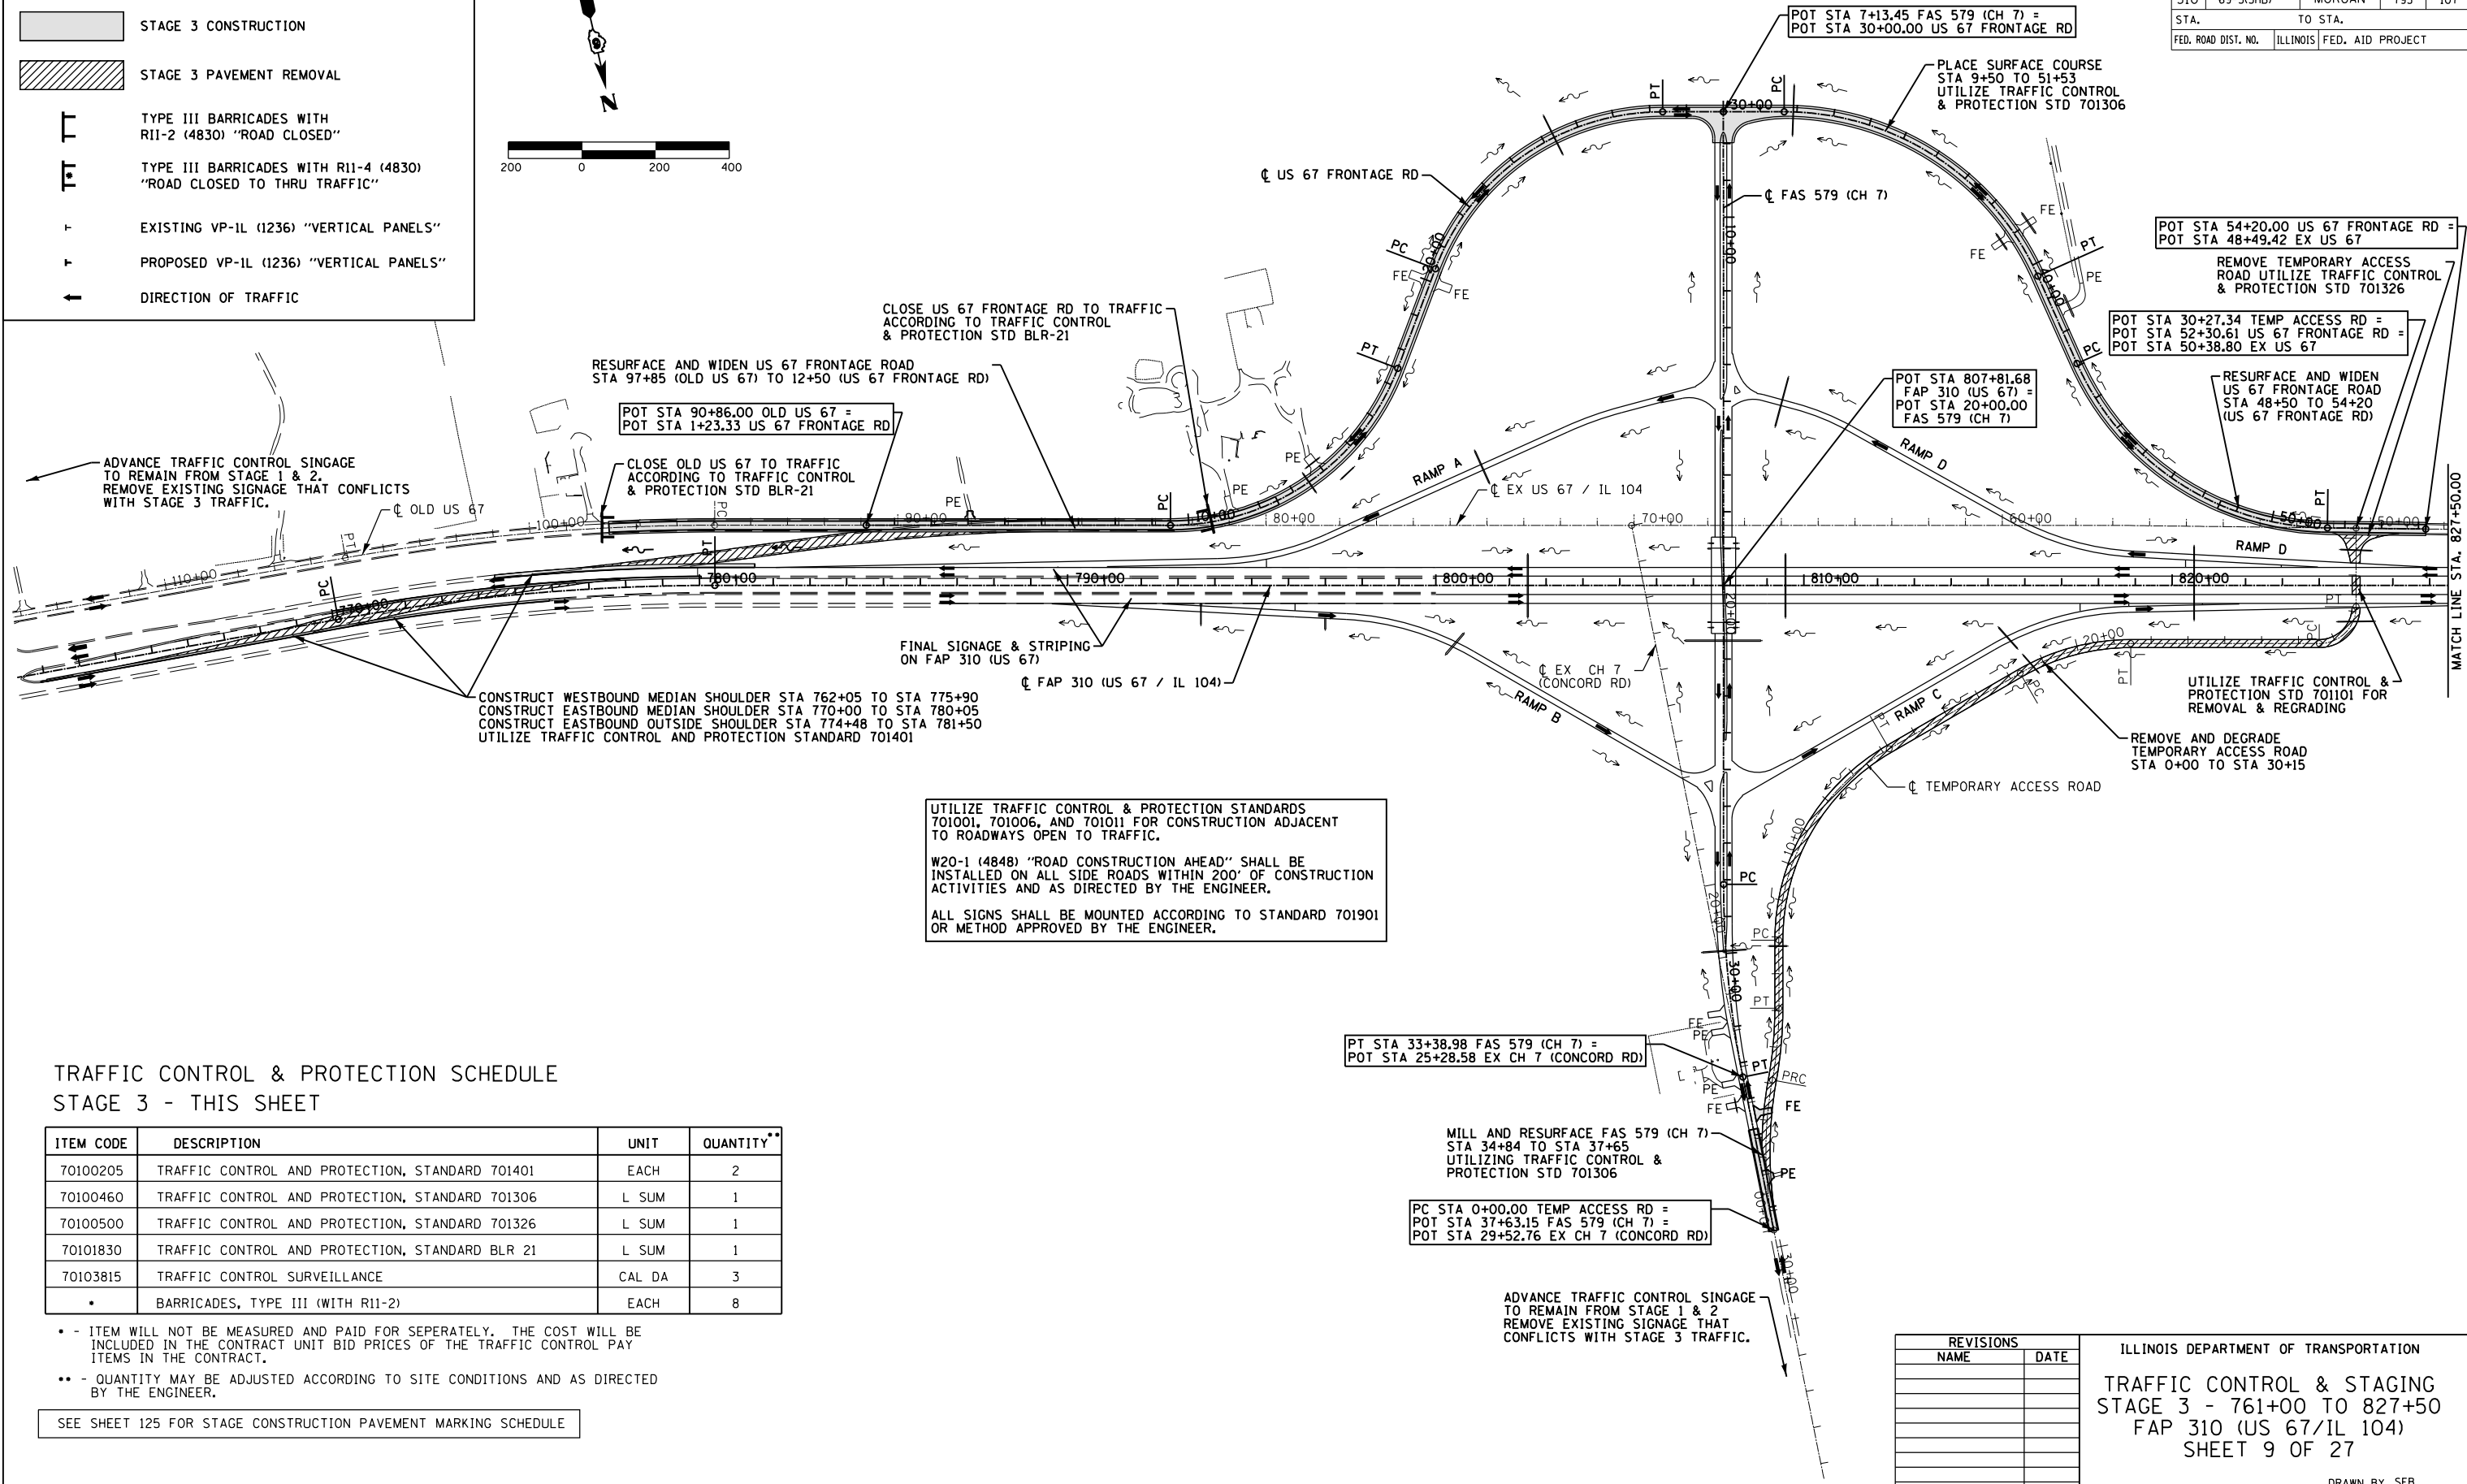


F.A.P. RTE.	SECTION	COUNTY	TOTAL SHEETS	SHEET NO.
310	69-3(3HB)	MORGAN	793	107
STA.		TO STA.		
FED. ROAD DIST. NO.		ILLINOIS FED. AID PROJECT		

i:10:20 PM
Mor-29-2011 01:10:20PM

LEGEND

- STAGE 3 CONSTRUCTION
- STAGE 3 PAVEMENT REMOVAL
- TYPE III BARRICADES WITH R11-2 (4830) "ROAD CLOSED"
- TYPE III BARRICADES WITH R11-4 (4830) "ROAD CLOSED TO THRU TRAFFIC"
- EXISTING VP-1L (1236) "VERTICAL PANELS"
- PROPOSED VP-1L (1236) "VERTICAL PANELS"
- DIRECTION OF TRAFFIC

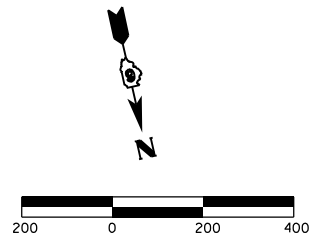

**TRAFFIC CONTROL & PROTECTION SCHEDULE
STAGE 3 - THIS SHEET**

ITEM CODE	DESCRIPTION	UNIT	QUANTITY**
70100205	TRAFFIC CONTROL AND PROTECTION, STANDARD 701401	EACH	2
70100460	TRAFFIC CONTROL AND PROTECTION, STANDARD 701306	L SUM	1
70100500	TRAFFIC CONTROL AND PROTECTION, STANDARD 701326	L SUM	1
70101830	TRAFFIC CONTROL AND PROTECTION, STANDARD BLR 21	L SUM	1
70103815	TRAFFIC CONTROL SURVEILLANCE	CAL DA	3
.	BARRICADES, TYPE III (WITH R11-2)	EACH	8

- * - ITEM WILL NOT BE MEASURED AND PAID FOR SEPERATELY. THE COST WILL BE INCLUDED IN THE CONTRACT UNIT BID PRICES OF THE TRAFFIC CONTROL PAY ITEMS IN THE CONTRACT.
- ** - QUANTITY MAY BE ADJUSTED ACCORDING TO SITE CONDITIONS AND AS DIRECTED BY THE ENGINEER.

SEE SHEET 125 FOR STAGE CONSTRUCTION PAVEMENT MARKING SCHEDULE

REVISIONS	
NAME	DATE

ILLINOIS DEPARTMENT OF TRANSPORTATION

**TRAFFIC CONTROL & STAGING
STAGE 3 - 761+00 TO 827+50
FAP 310 (US 67/IL 104)
SHEET 9 OF 27**

DATE 8/09

DRAWN BY SEB
CHECKED BY