


F.A.P. RTE.	SECTION	COUNTY	TOTAL SHEETS	SHEET NO.
310	69-3(3HB)	MORGAN	793	115
STA.		TO STA.		
FED. ROAD DIST. NO.	ILLINOIS	FED. AID PROJECT		

1:11:10 PM
Mar-29-2011 01:11:10 PM

LEGEND

- STAGE 4 CONSTRUCTION
- STAGE 4 PAVEMENT REMOVAL
- AGGREGATE FOR TEMPORARY ACCESS
- TYPE III BARRICADES WITH R11-2 (4830) "ROAD CLOSED"
- TYPE III BARRICADES WITH R11-4 (4830) "ROAD CLOSED TO THRU TRAFFIC"
- PROPOSED VP-1L (1236) "VERTICAL PANELS"
- DIRECTION OF TRAFFIC

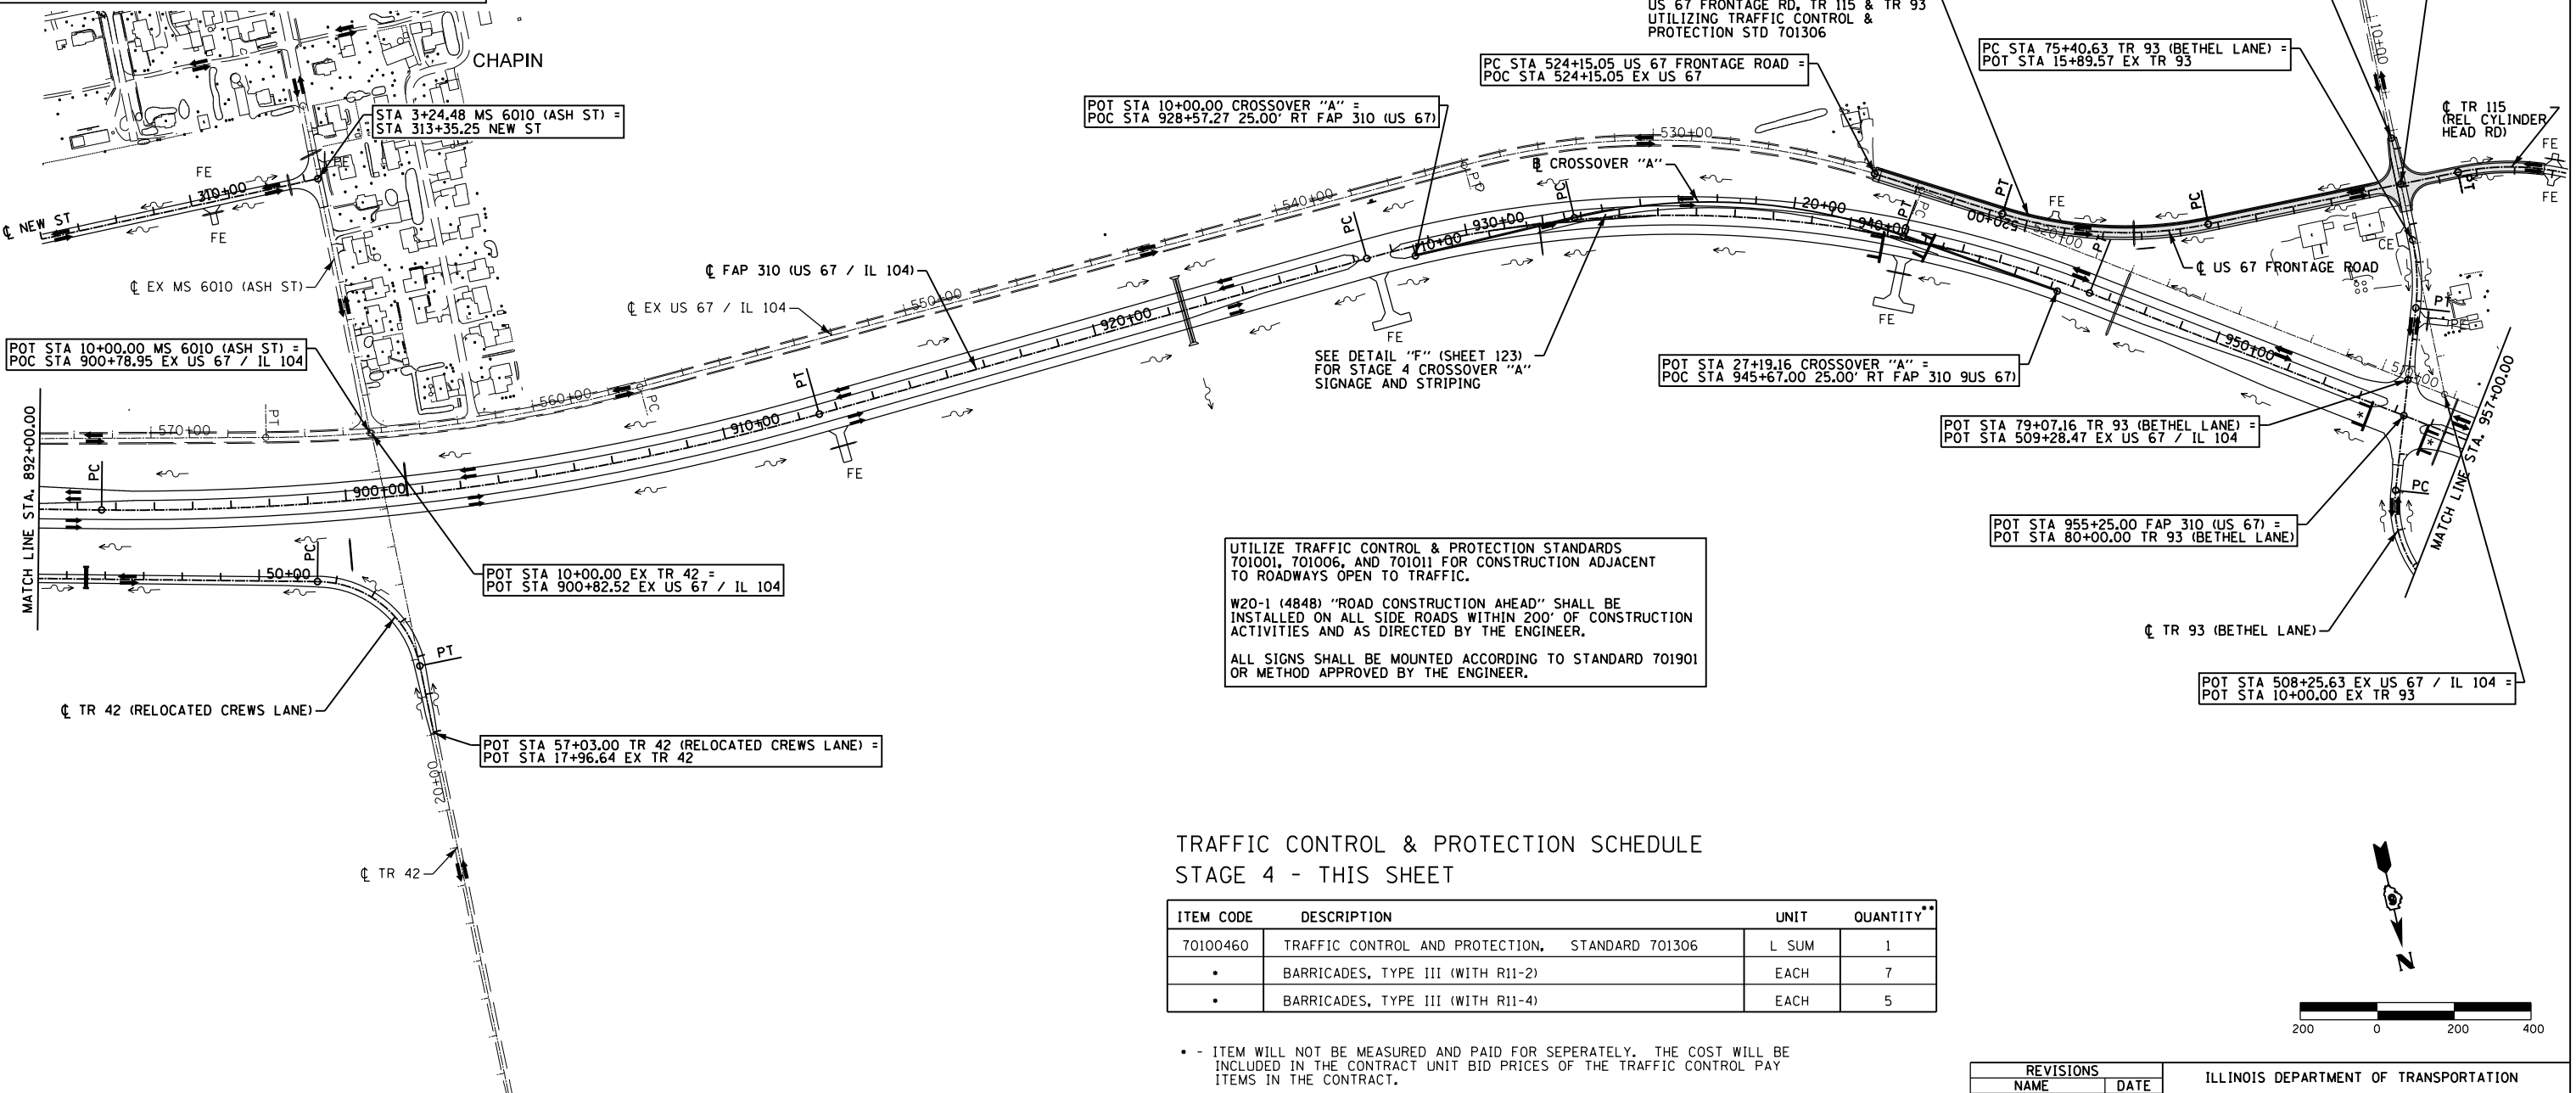


**TRAFFIC CONTROL & PROTECTION SCHEDULE
STAGE 4 - THIS SHEET**

ITEM CODE	DESCRIPTION	UNIT	QUANTITY**
70100460	TRAFFIC CONTROL AND PROTECTION, STANDARD 701306	L SUM	1
•	BARRICADES, TYPE III (WITH R11-2)	EACH	7
•	BARRICADES, TYPE III (WITH R11-4)	EACH	5

- ITEM WILL NOT BE MEASURED AND PAID FOR SEPERATELY. THE COST WILL BE INCLUDED IN THE CONTRACT UNIT BID PRICES OF THE TRAFFIC CONTROL PAY ITEMS IN THE CONTRACT.
- ** - QUANTITY MAY BE ADJUSTED ACCORDING TO SITE CONDITIONS AND AS DIRECTED BY THE ENGINEER.

SEE SHEET 125 FOR STAGE CONSTRUCTION PAVEMENT MARKING SCHEDULE

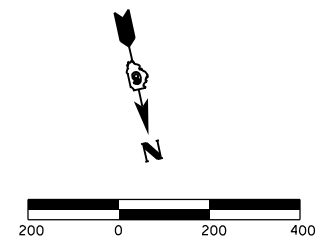

REVISIONS	
NAME	DATE

ILLINOIS DEPARTMENT OF TRANSPORTATION
**TRAFFIC CONTROL & STAGING
 STAGE 4 - 892+00 TO 957+00
 FAP 310 (US 67/IL 104)
 SHEET 17 OF 27**
 DRAWN BY SEB
 CHECKED BY
 DATE 8/09

\$FILE\$