


F.A.P. RTE.	SECTION	COUNTY	TOTAL SHEETS	SHEET NO.
310	69-3(3HB)	MORGAN	793	135
STA.		TO STA.		
FED. ROAD DIST. NO.	ILLINOIS	FED. AID	PROJECT	


11:31:13 PM

Mo--29-2011-01:31:31PM

PLAN	SURVEYED	DATE
NO.	BY	

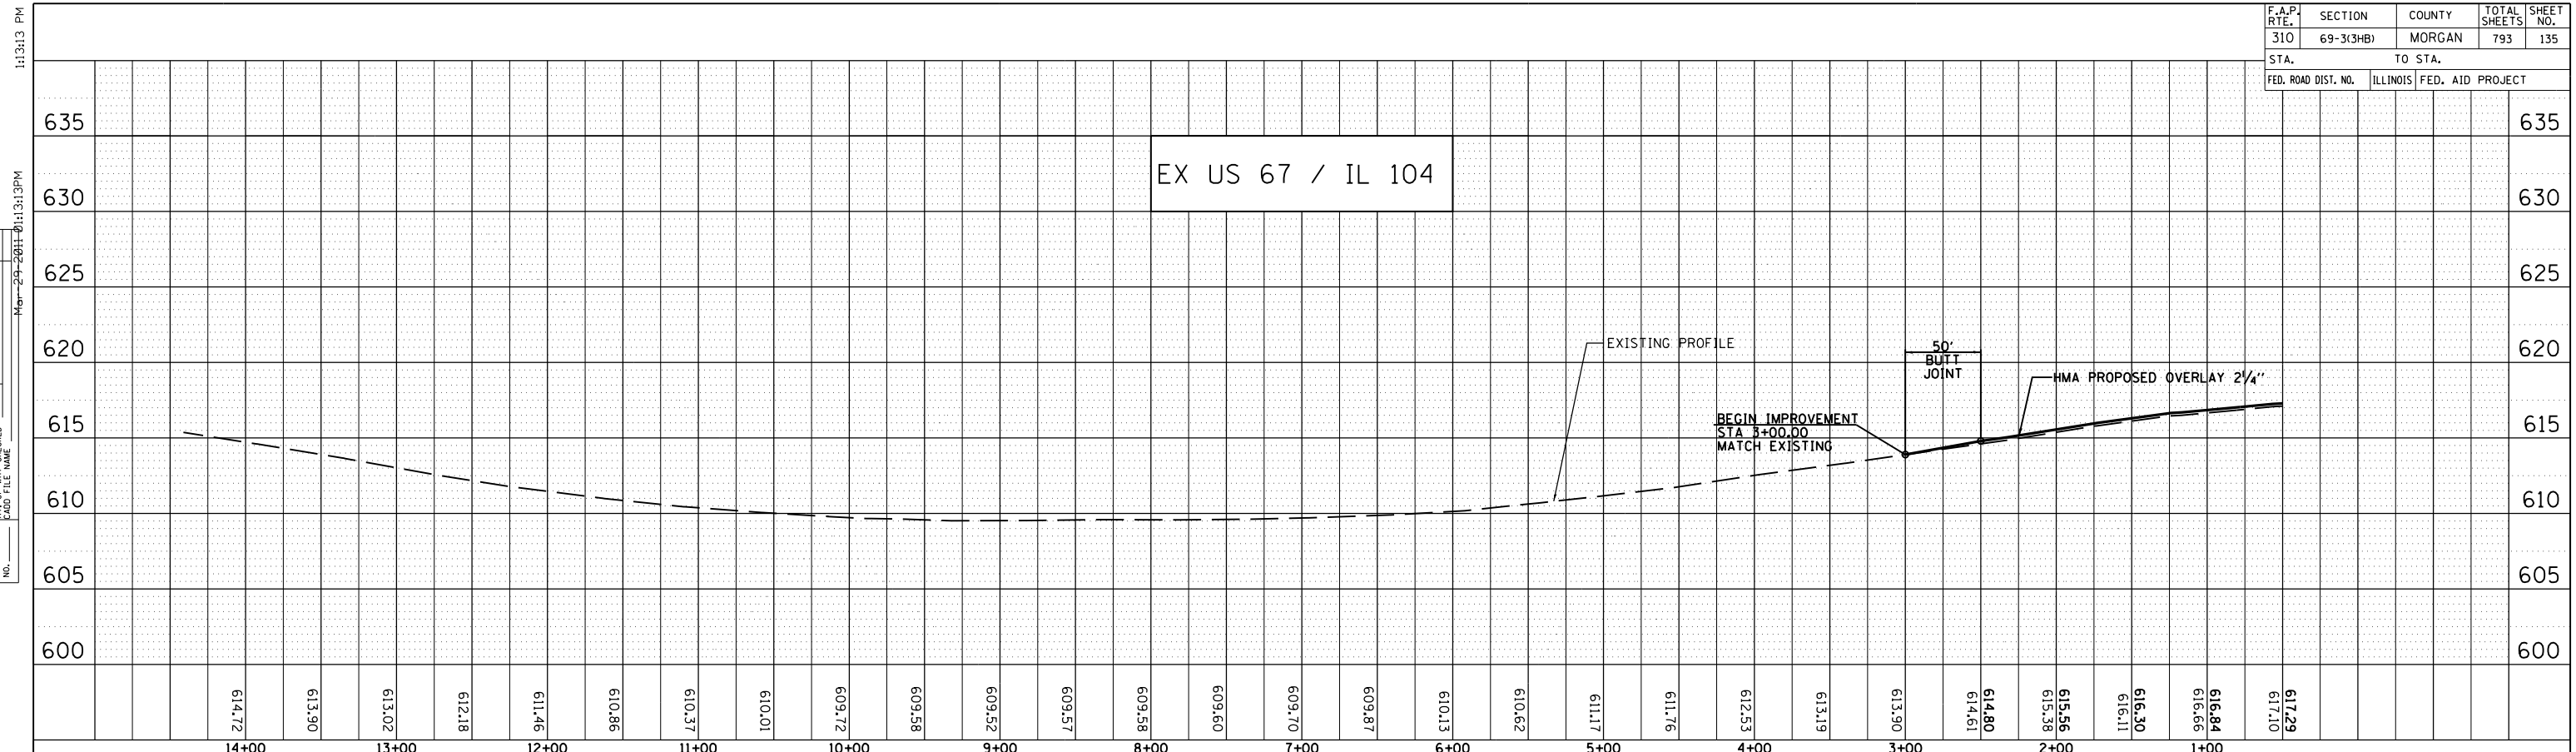

PROFILE	SURVEYED	DATE
NO.	BY	

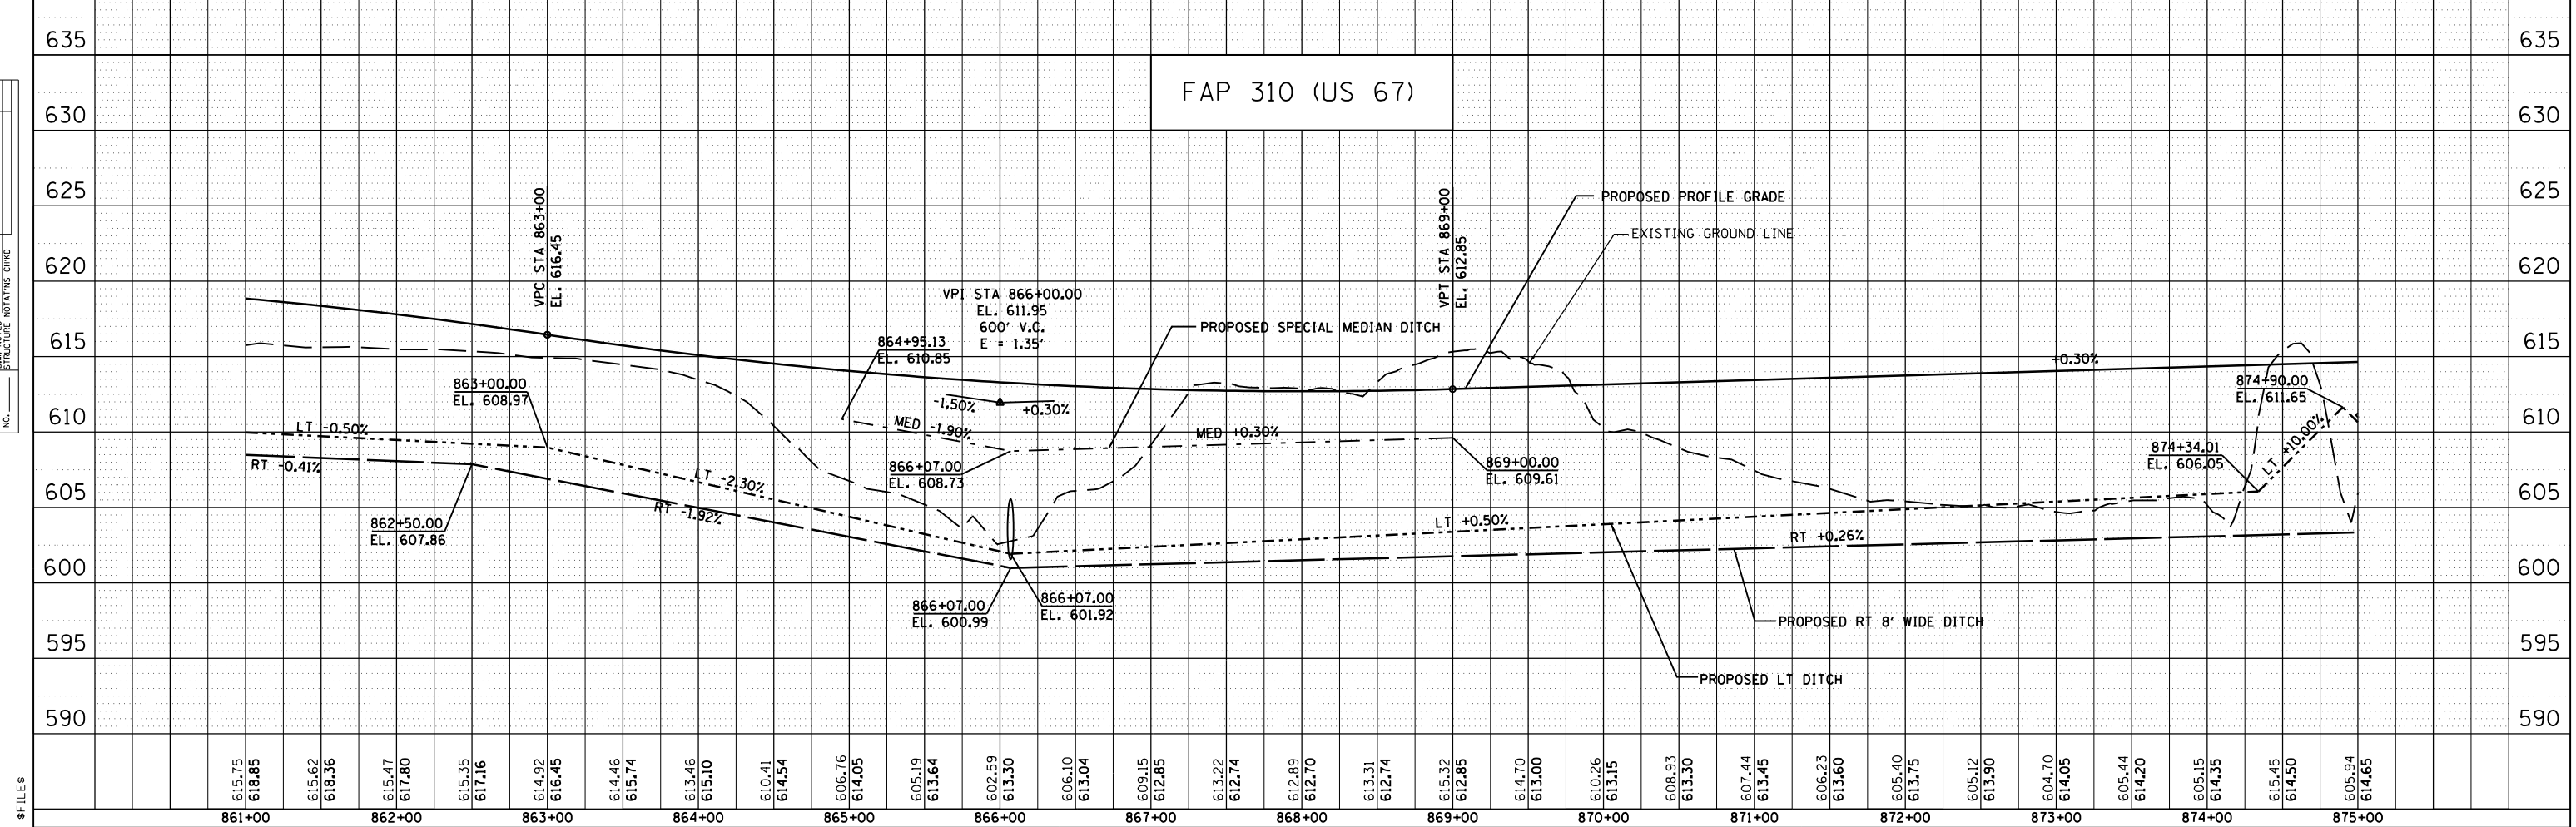

\$FILE\$