

F.A.P. RTE.	SECTION	COUNTY	TOTAL SHEETS	SHEET NO.
310	69-3(3HB)	MORGAN	793	163

STA.	TO STA.	FED. ROAD DIST. NO.	ILLINOIS	FED. AID PROJECT



1:16:06 PM

PLAN	SURVEYED	BY	DATE

PROFILE	SURVEYED	BY	DATE

1:16:06 PM

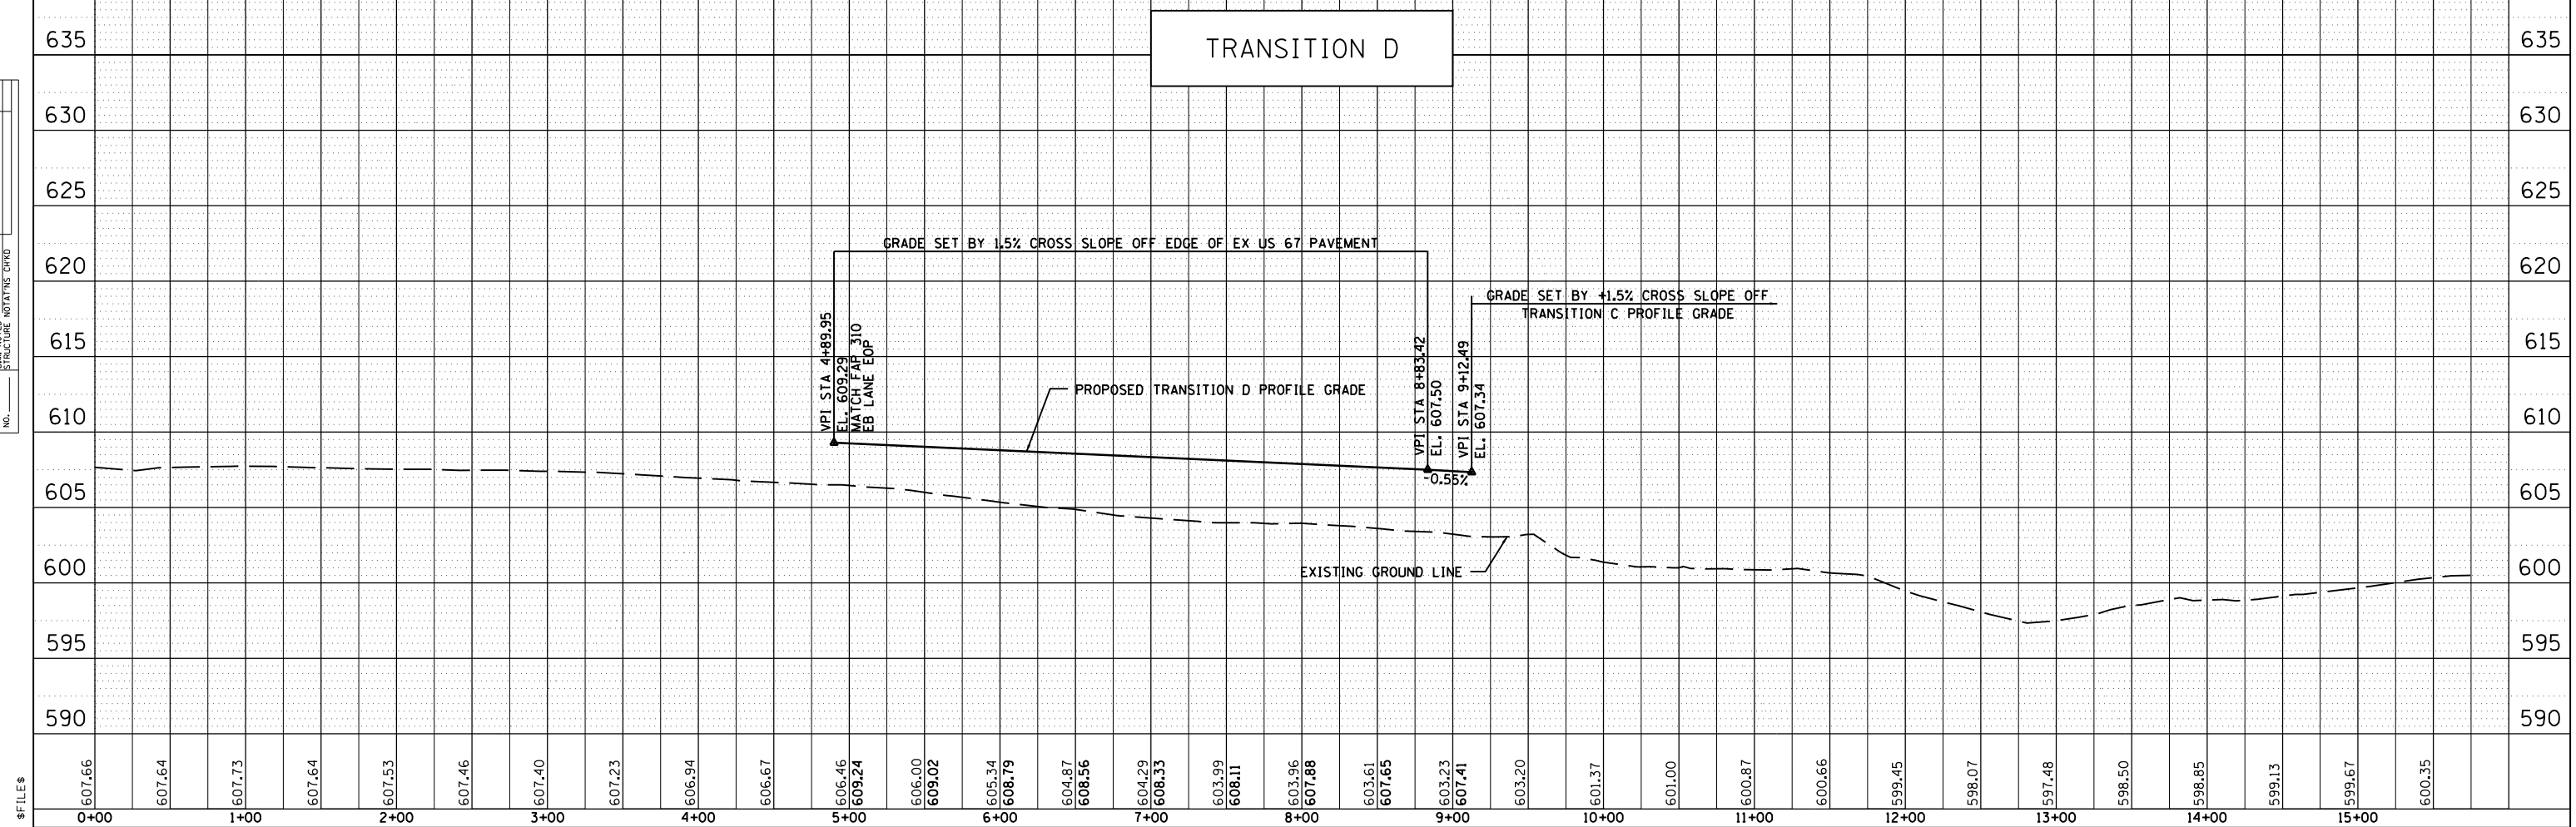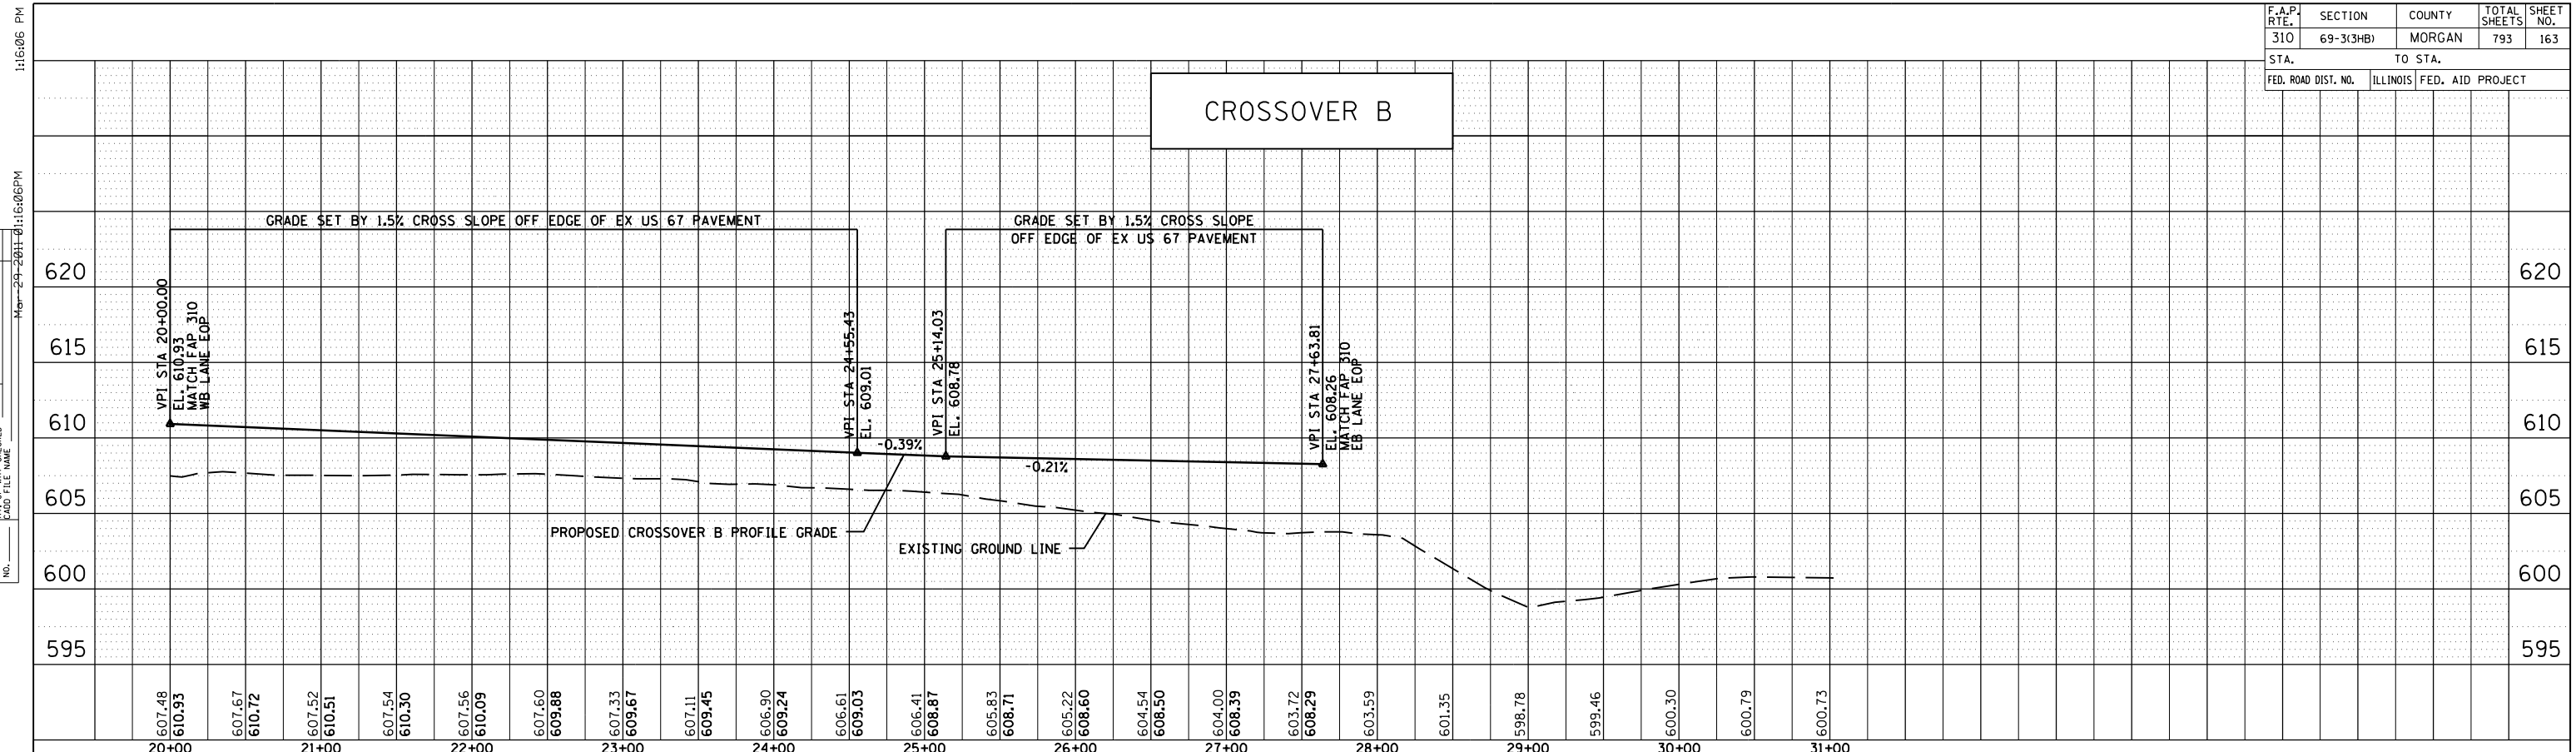

SECTION 69-3(3HB)

MORGAN COUNTY