



F.A.P. RTE.	SECTION	COUNTY	TOTAL SHEETS	SHEET NO.
310	69-3(3HB)	MORGAN	793	198
STA.		TO STA.		
FED. ROAD DIST. NO.	ILLINOIS	FED. AID PROJECT		

SEC 3, T 15 N, R 12 W, 3rd PM

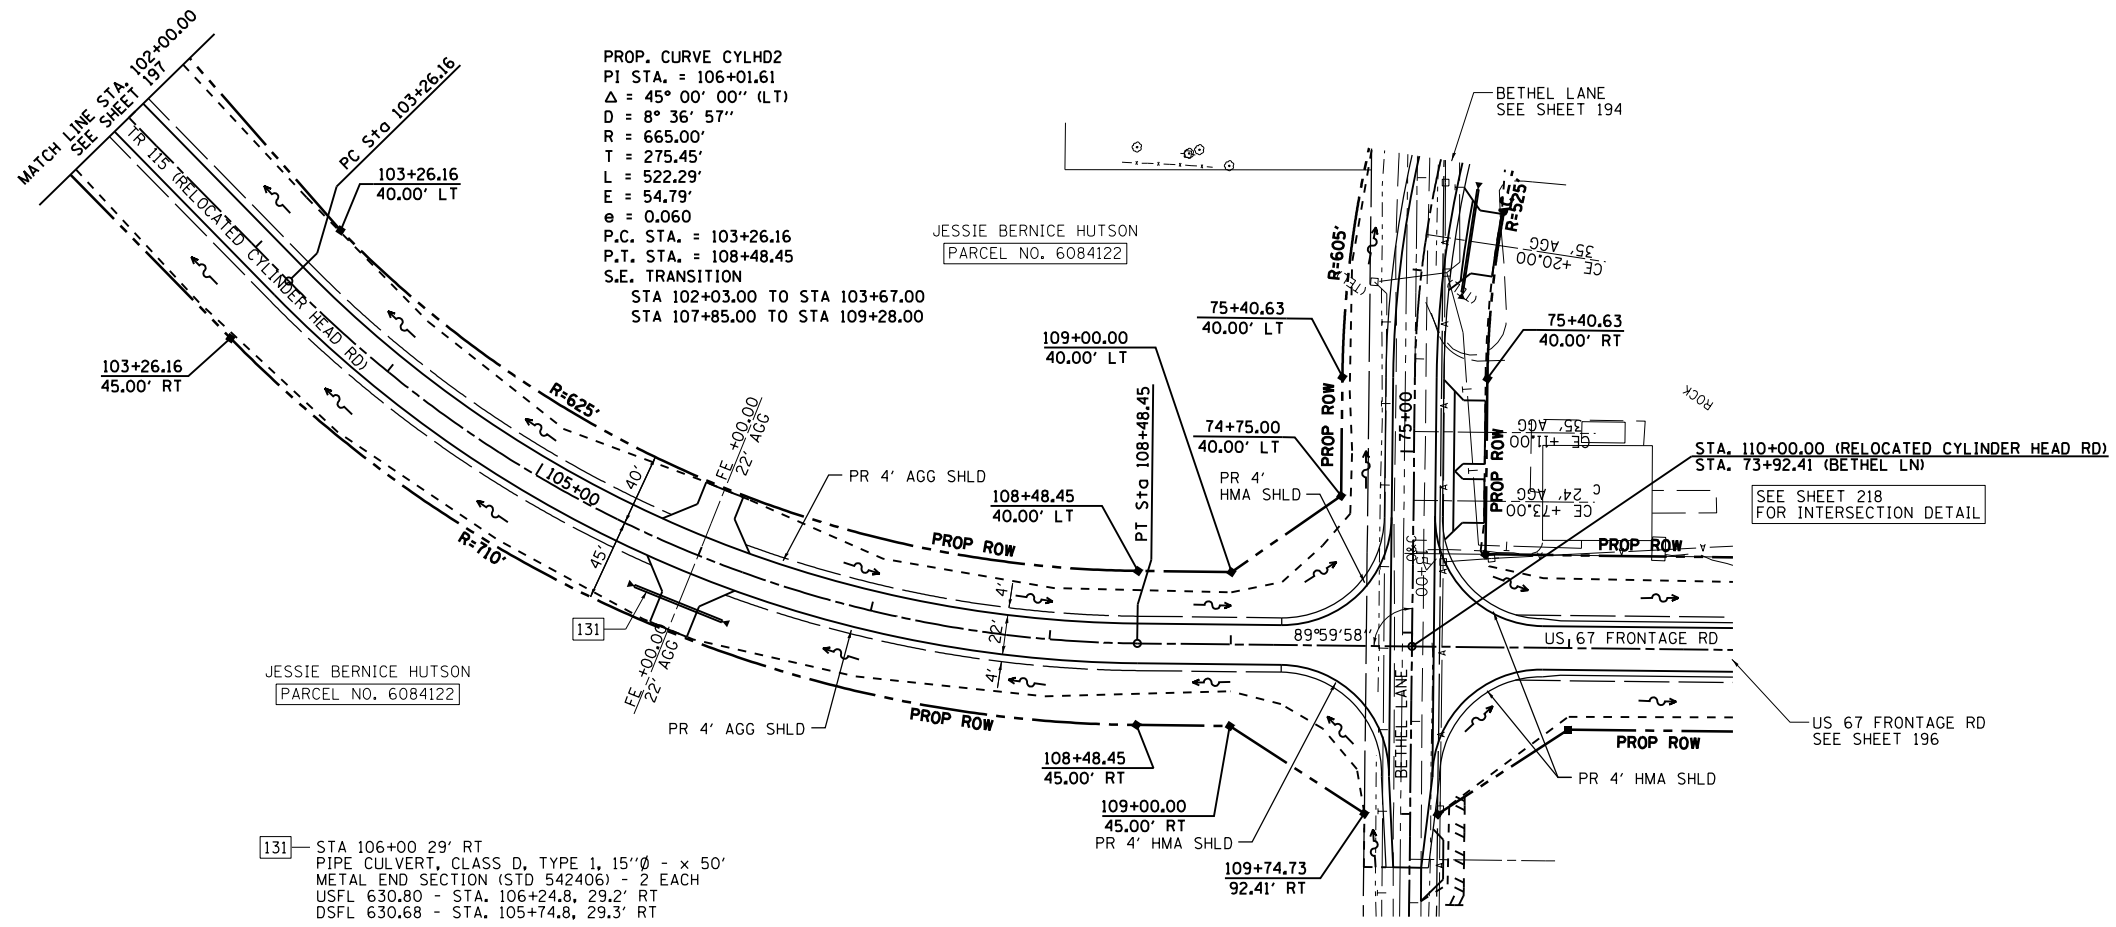

SEC 3, T 15 N, R 12 W, 3rd PM

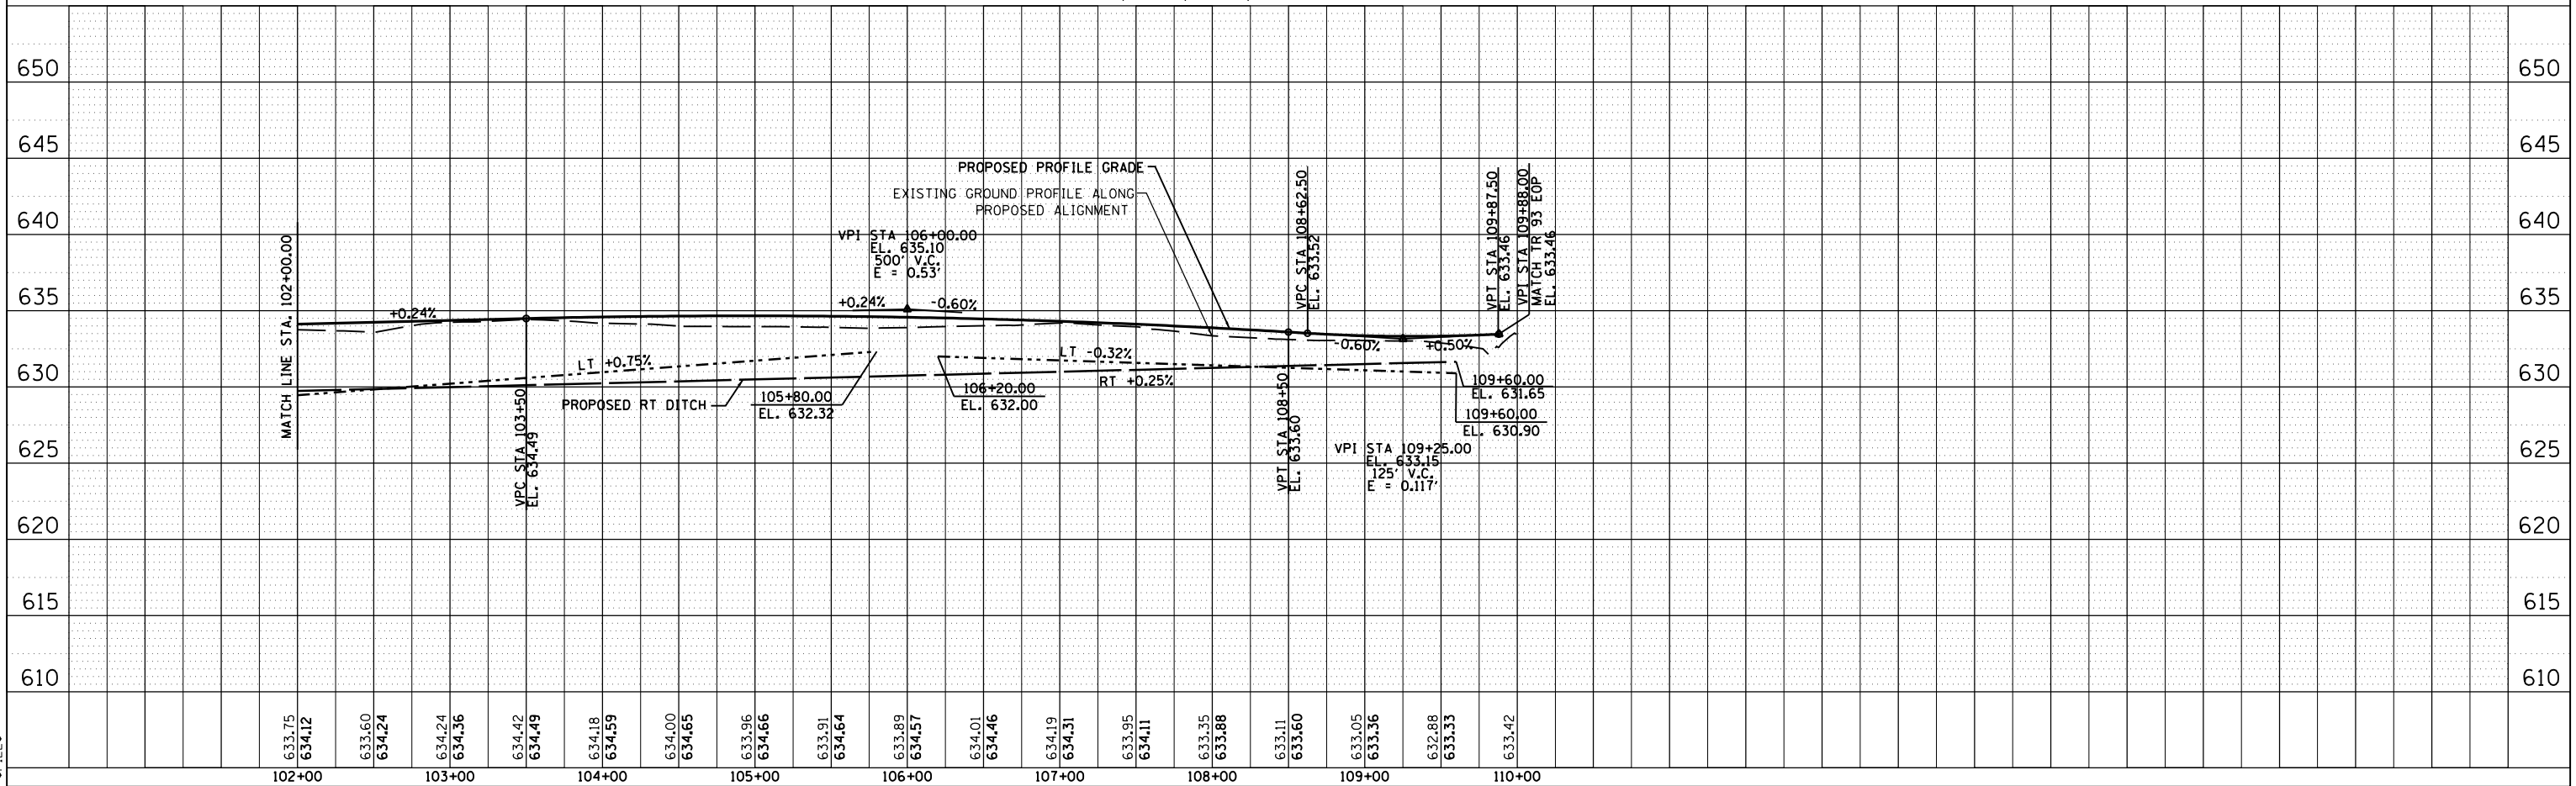

SECTION 69-3(3HB)

MORGAN COUNTY

PLAN	SURVEYED	BY	DATE
NO.	NO.		

PROFILE	SURVEYED	BY	DATE
NO.	NO.		

1:19:57 PM  
 M:\2011-01-19\19:57PM  
 \$FILE\$