


F.A.P. RTE.	SECTION	COUNTY	TOTAL SHEETS	SHEET NO.
310	69-3(3HB)	MORGAN	793	199
STA. 310 TO STA. 310		ILLINOIS FED. AID PROJECT		

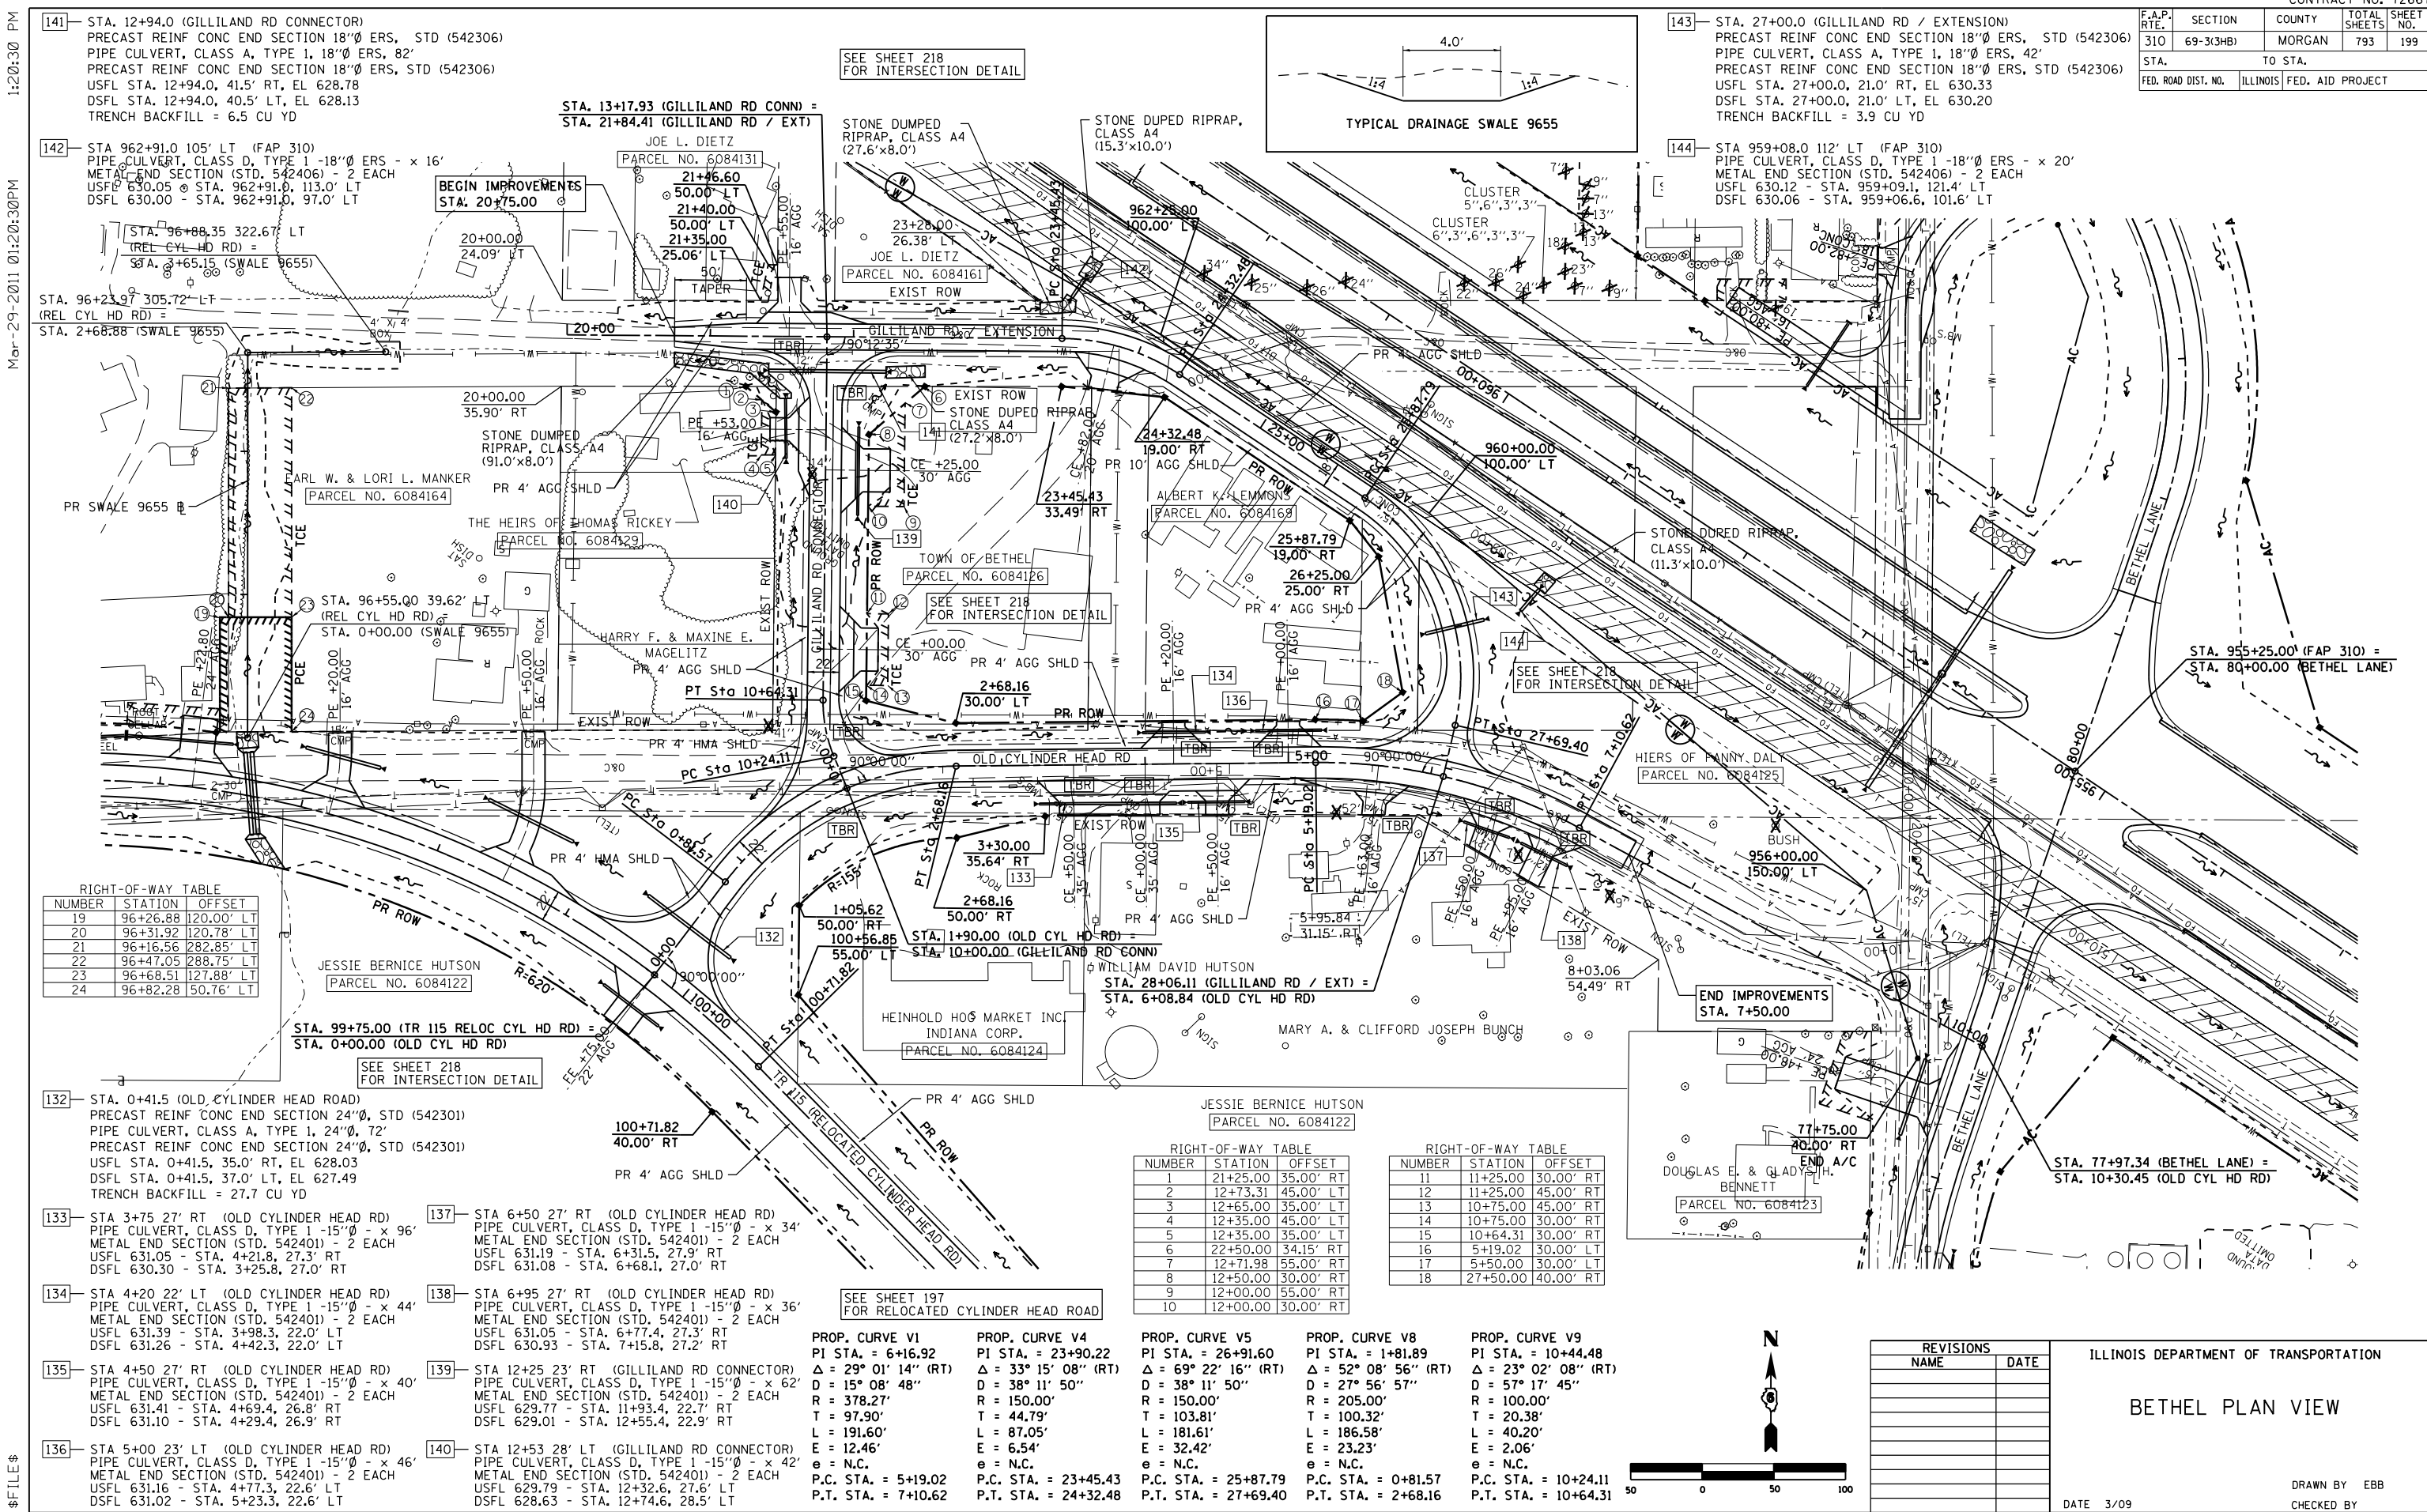

1:20:30 PM
Mar-29-2011 01:20:30 PM
\$FILE\$

REVISIONS		ILLINOIS DEPARTMENT OF TRANSPORTATION	
NAME	DATE		
		BETHEL PLAN VIEW	
		DRAWN BY EBB	
		CHECKED BY	
		DATE 3/09	