


F.A.P. RTE.	SECTION	COUNTY	TOTAL SHEETS	SHEET NO.
310	69-3(3HB)	MORGAN	793	231
STA.		TO STA.		
FED. ROAD DIST. NO.	ILLINOIS	FED. AID PROJECT		

8:47:36 AM


Mar-30-2011 08:47:36AM

\$FILE\$

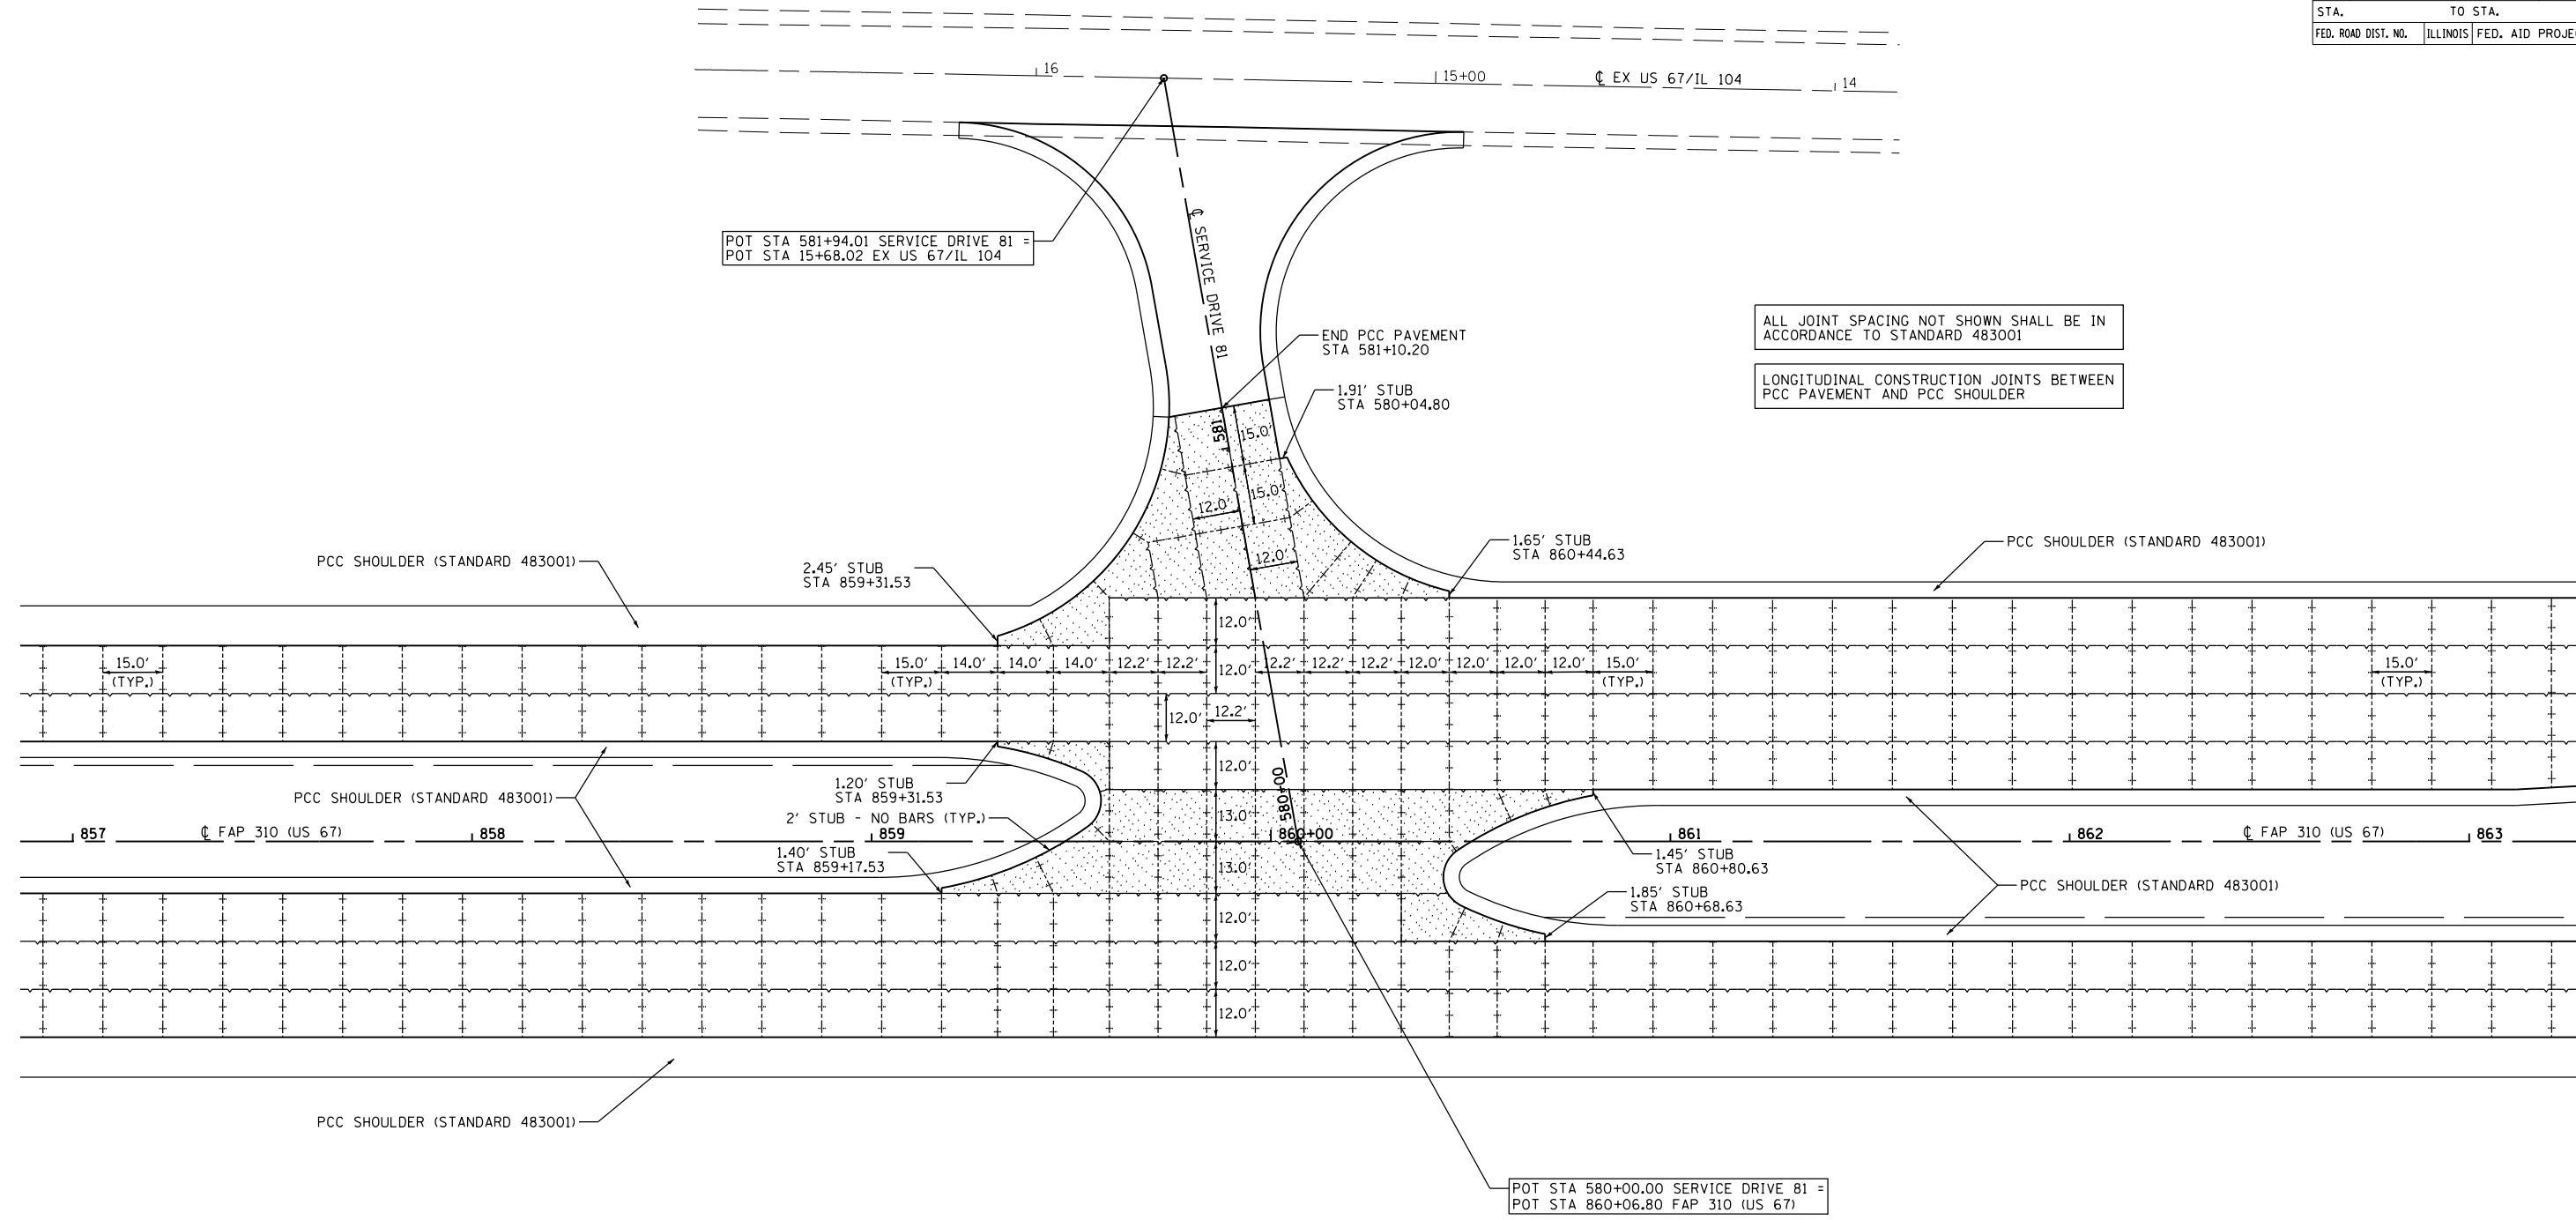

**PAVEMENT JOINT LEGEND**

- LONGITUDINAL CONSTRUCTION OR SAWED JOINT (STD 420001)
- TRANSVERSE CONTRACTION JOINT (STD 420001)
- PAVEMENT FABRIC (STD 420701)

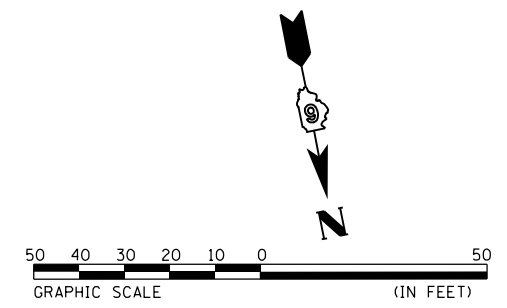

REVISIONS	
NAME	DATE

ILLINOIS DEPARTMENT OF TRANSPORTATION  
 PAVEMENT JOINT DETAILS  
 INTERSECTION OF FAP 310  
 AND SERVICE DRIVE 81  
 FAP 310 (US 67/IL 104)  
 SHEET 3 OF 13  
 DATE 7/06  
 DRAWN BY EBB  
 CHECKED BY