


8:48:05 AM

Mar-30-2011 08:48:05AM

\$FILE\$

CONTRACT NO. 72667

| F.A.P. RTE. | SECTION | COUNTY | TOTAL SHEETS | SHEET NO. |
|---------------------|-----------|------------------|--------------|-----------|
| 310 | 69-3(3HB) | MORGAN | 793 | 235 |
| STA. | | TO STA. | | |
| FED. ROAD DIST. NO. | ILLINOIS | FED. AID PROJECT | | |

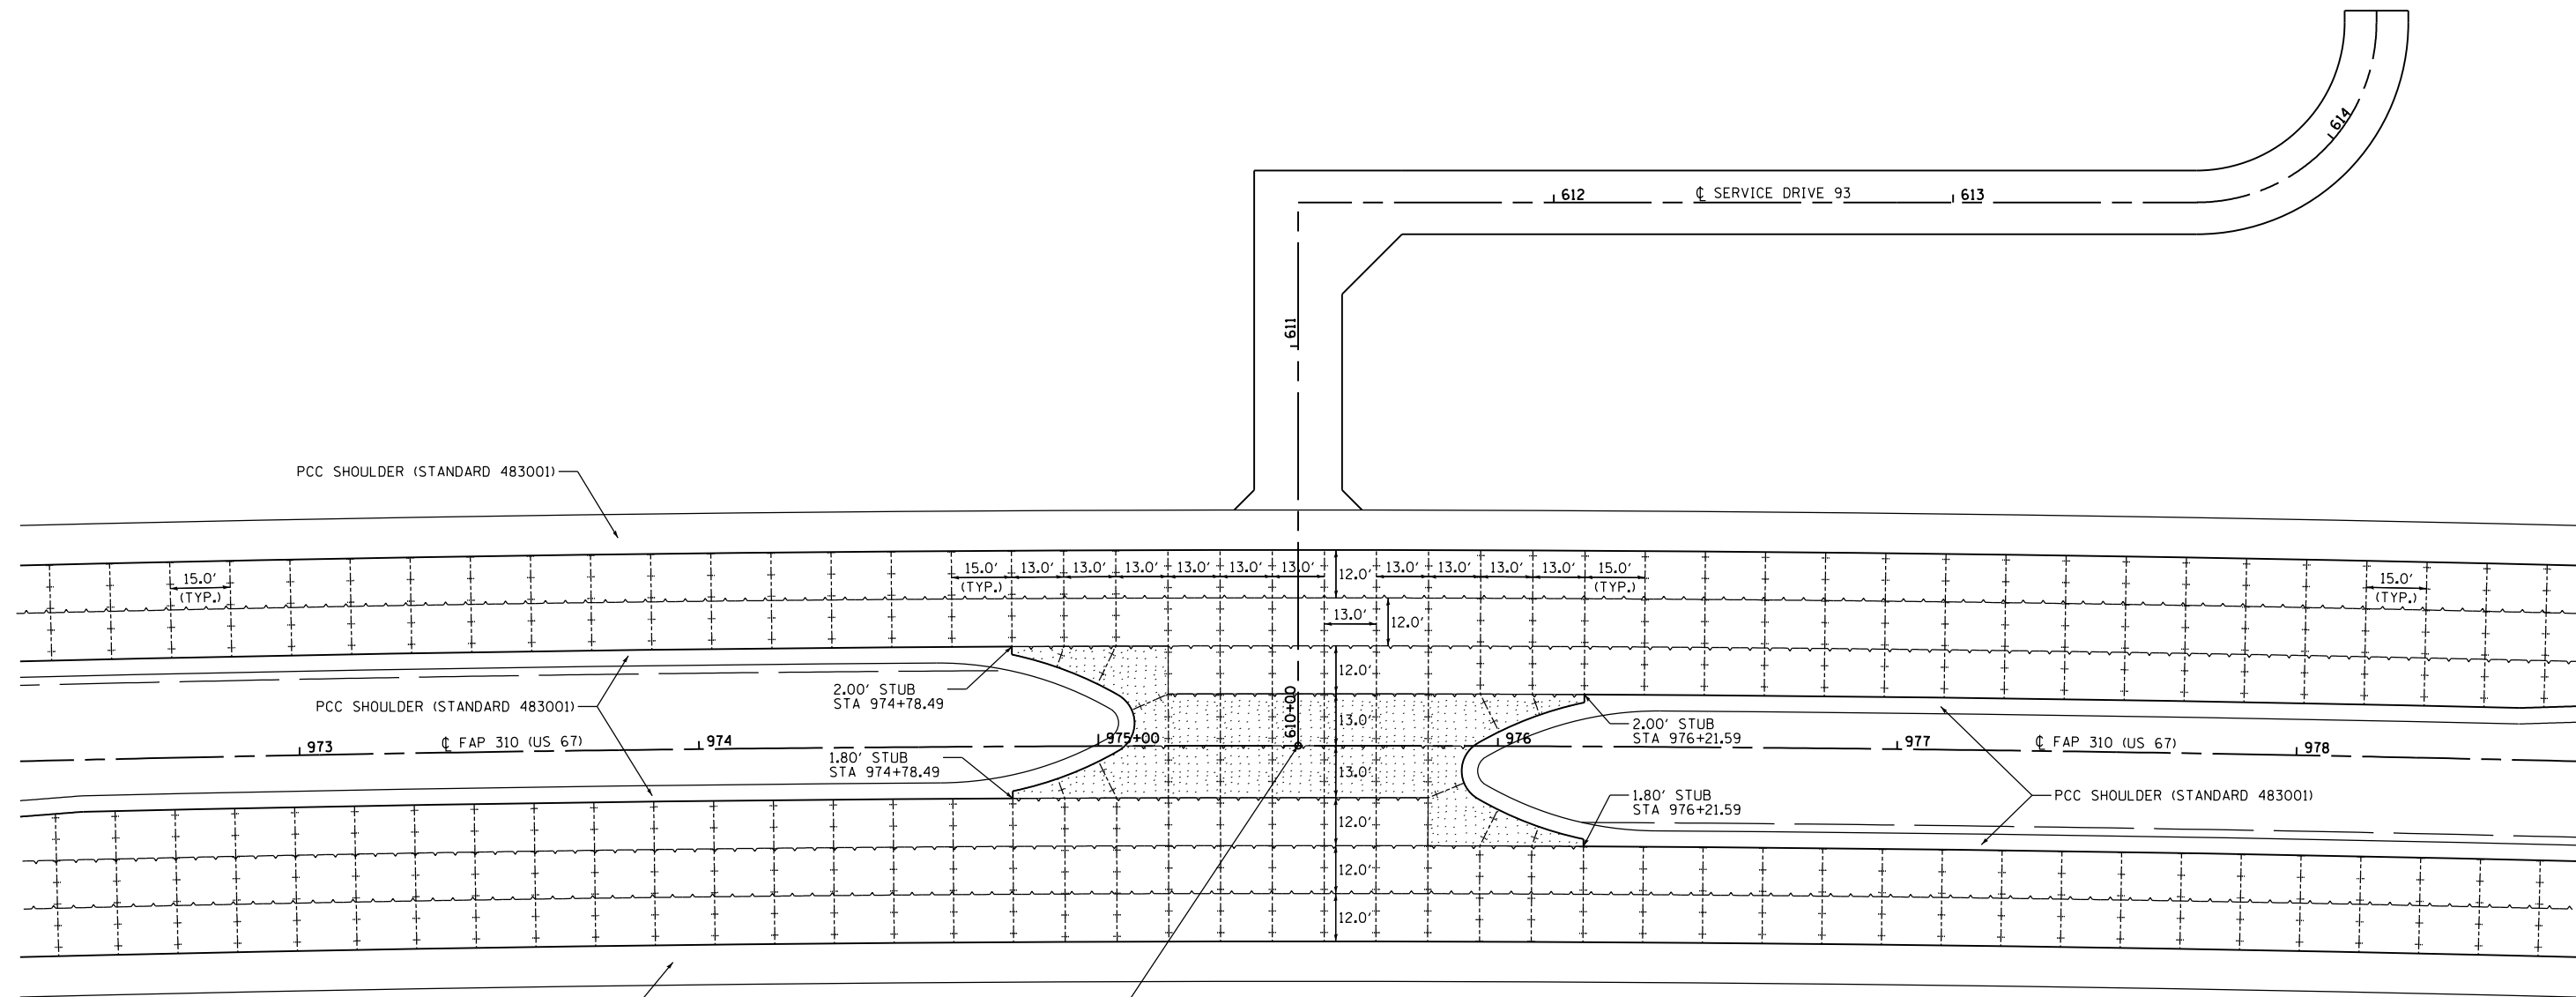

POT STA 610+00.00 SERVICE DRIVE 93 =
 POT STA 975+50.00 FAP 310 (US 67)



ALL JOINT SPACING NOT SHOWN SHALL BE IN ACCORDANCE TO STANDARD 483001

LONGITUDINAL CONSTRUCTION JOINTS BETWEEN PCC PAVEMENT AND PCC SHOULDER

PROP. CURVE MLE17
 PI STA. = 979+37.53
 Δ = 8° 10' 00" (RT)
 D = 0° 26' 12"
 R = 13,123.33'
 T = 936.85'
 L = 1,870.54'
 E = 33.40'
 e = 0.015
 P.C. STA. = 970+00.67
 P.T. STA. = 988+71.21
 S.E. TRANSITION
 STA 968+87.00 TO STA 970+23.00
 STA 988+49.00 TO STA 989+85.00

PAVEMENT JOINT LEGEND

- LONGITUDINAL CONSTRUCTION OR SAWED JOINT (STD 420001)
- TRANSVERSE CONTRACTION JOINT (STD 420001)
- PAVEMENT FABRIC (STD 420701)

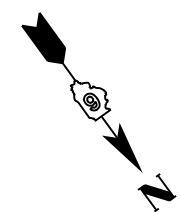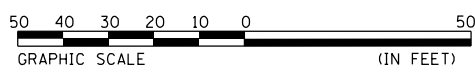

| REVISIONS | |
|-----------|------|
| NAME | DATE |
| | |
| | |
| | |
| | |
| | |
| | |
| | |
| | |
| | |
| | |

ILLINOIS DEPARTMENT OF TRANSPORTATION
 PAVEMENT JOINT DETAILS
 CROSSOVER STA 975+50
 FAP 310 (US 67/IL 104)
 SHEET 7 OF 13
 DATE 7/06
 DRAWN BY EBB
 CHECKED BY