


F.A.P. RTE.	SECTION	COUNTY	TOTAL SHEETS	SHEET NO.
310	69-3(3HB)	MORGAN	793	236
STA.		TO STA.		
FED. ROAD DIST. NO.	ILLINOIS	FED. AID PROJECT		

8:48:12 AM

Mar-30-2011 08:48:12AM

\$FILE\$


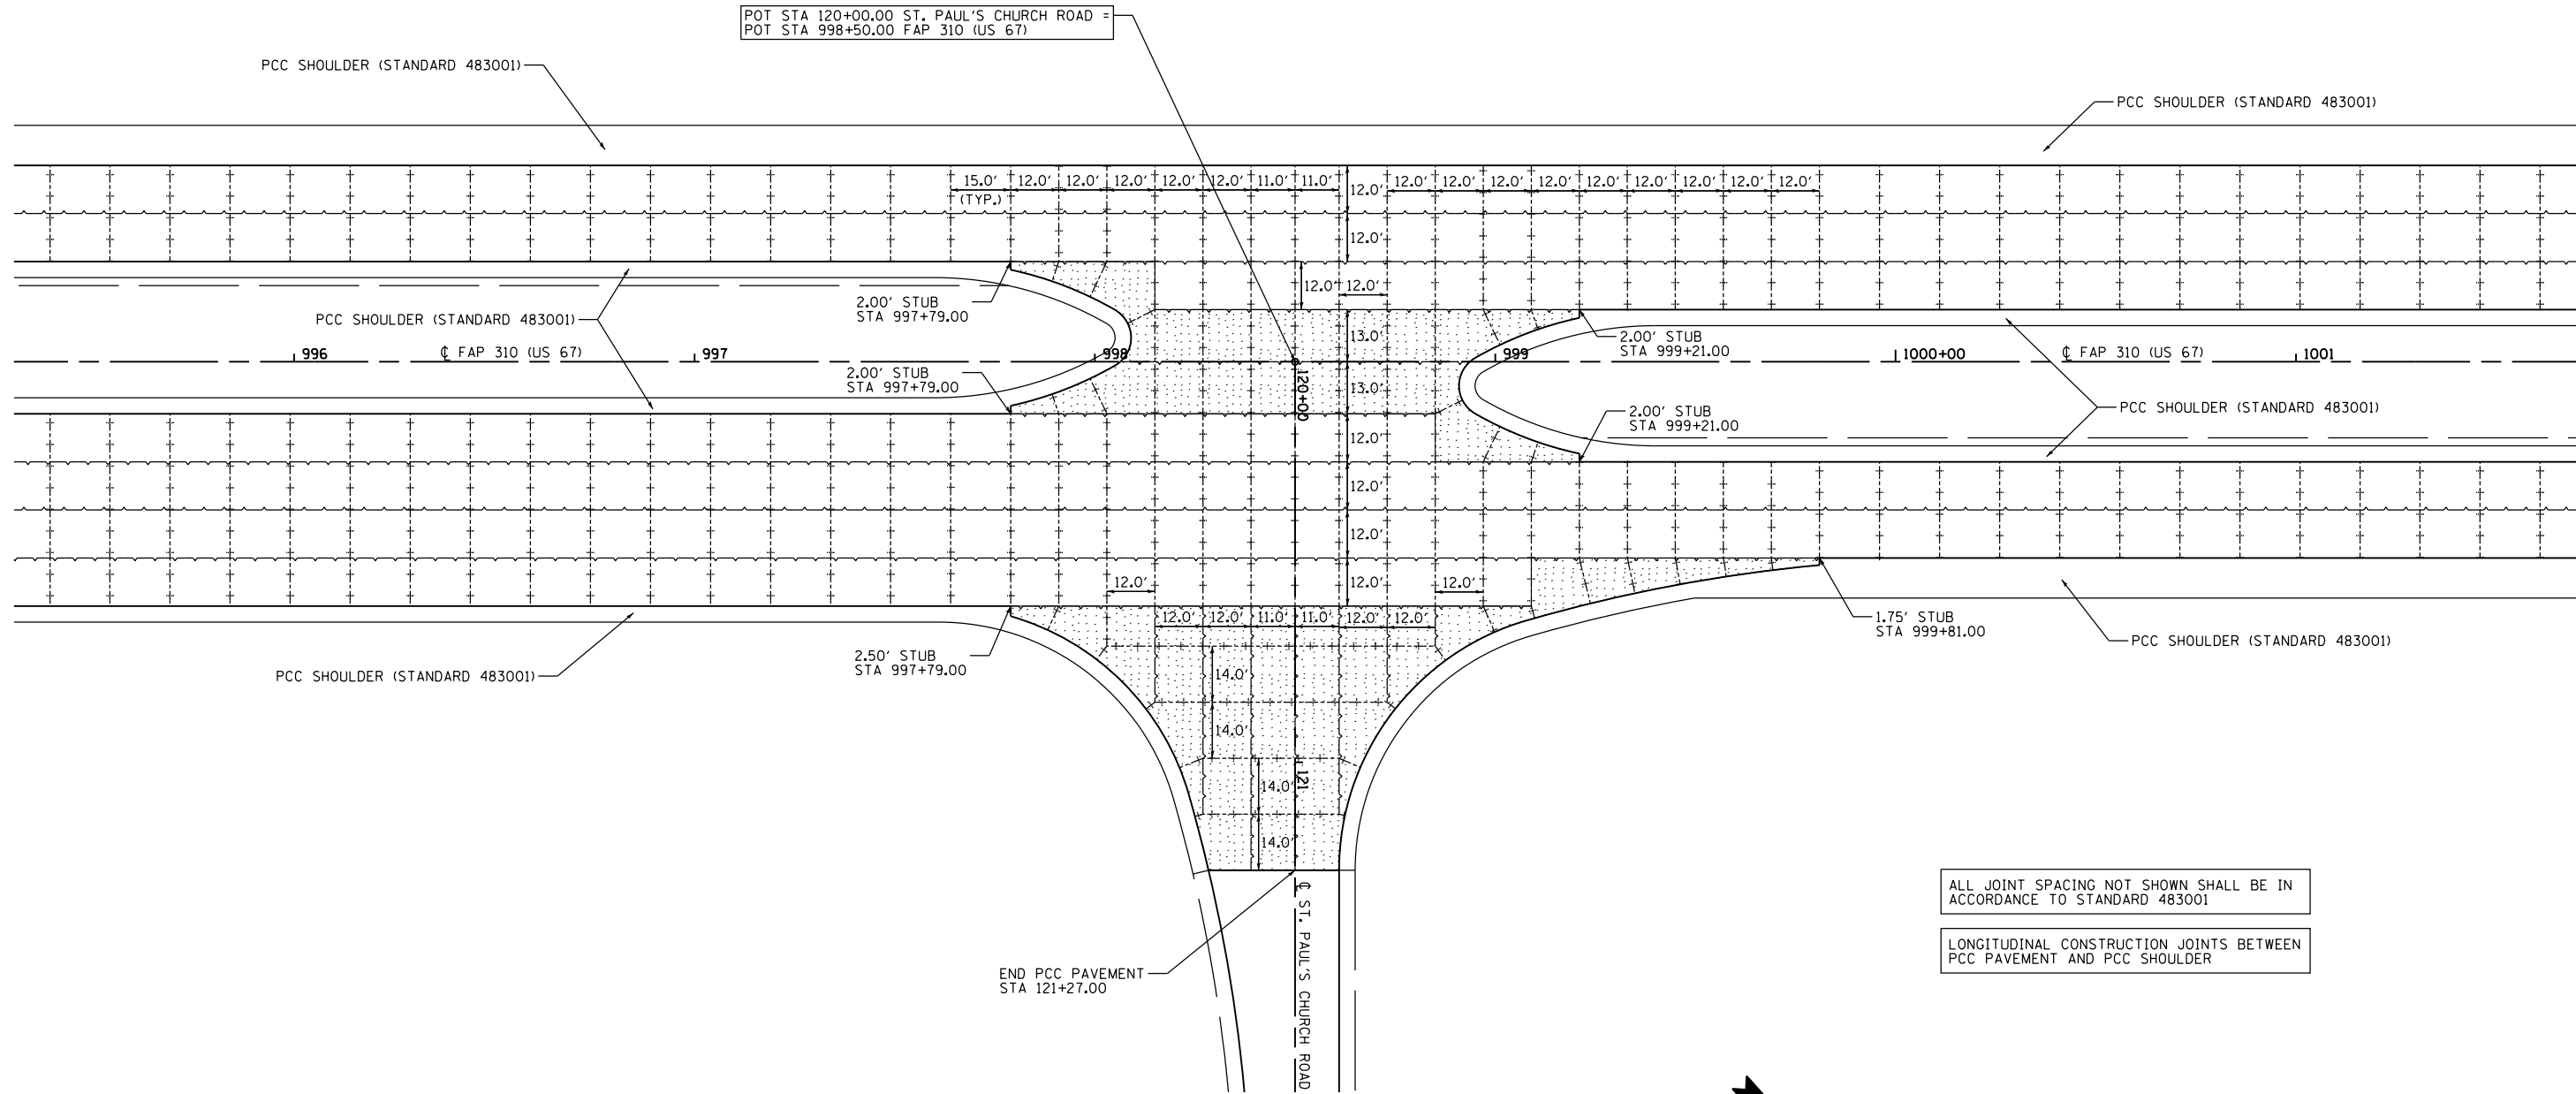


ALL JOINT SPACING NOT SHOWN SHALL BE IN ACCORDANCE TO STANDARD 483001

LONGITUDINAL CONSTRUCTION JOINTS BETWEEN PCC PAVEMENT AND PCC SHOULDER

**PAVEMENT JOINT LEGEND**

- — — — — LONGITUDINAL CONSTRUCTION OR SAWED JOINT (STD 420001)
- +++++ TRANSVERSE CONTRACTION JOINT (STD 420001)
- [Stippled Box] PAVEMENT FABRIC (STD 420701)

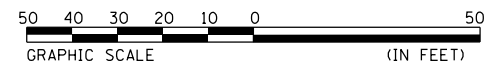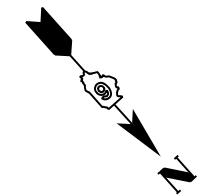

REVISIONS	
NAME	DATE

ILLINOIS DEPARTMENT OF TRANSPORTATION  
 PAVEMENT JOINT DETAILS  
 INTERSECTION OF FAP 310  
 AND ST. PAUL'S CHURCH ROAD  
 FAP 310 (US 67/IL 104)  
 SHEET 8 OF 13

DATE 7/06  
 DRAWN BY EBB  
 CHECKED BY