


8:48:22 AM

Mar-30-2011 08:48:22AM

\$FILE\$

CONTRACT NO. 72667

F.A.P. RTE.	SECTION	COUNTY	TOTAL SHEETS	SHEET NO.
310	69-3(3HB)	MORGAN	793	237
STA.		TO STA.		
FED. ROAD DIST. NO.	ILLINOIS	FED. AID PROJECT		

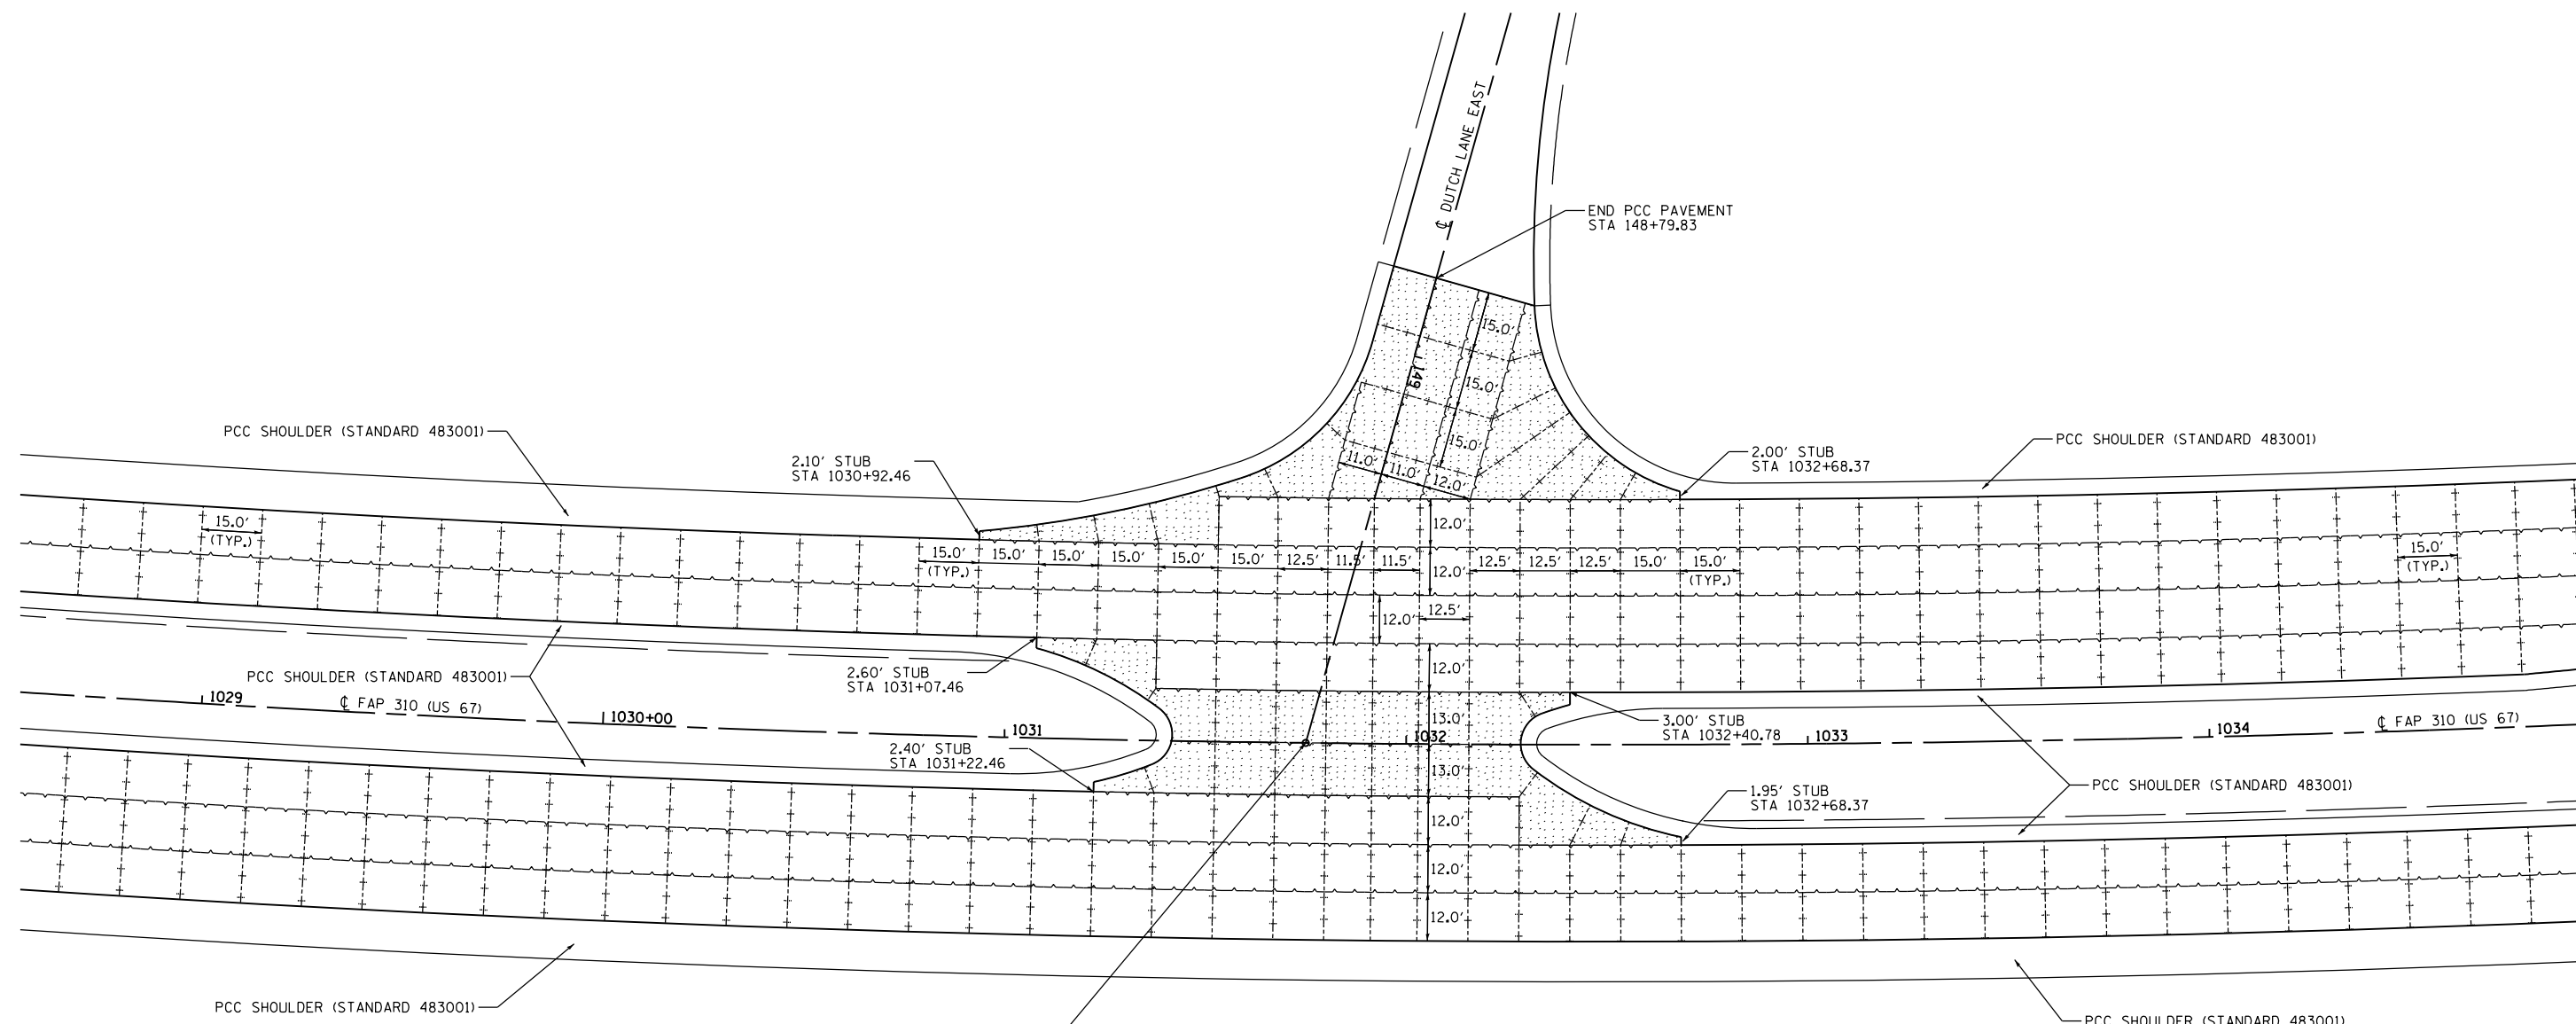



ALL JOINT SPACING NOT SHOWN SHALL BE IN ACCORDANCE TO STANDARD 483001

LONGITUDINAL CONSTRUCTION JOINTS BETWEEN PCC PAVEMENT AND PCC SHOULDER

PROP. CURVE MLE18
 PI STA. = 1031+15.75
 $\Delta = 16^\circ 26' 00''$ (LT)
 $D = 0^\circ 58' 13''$
 $R = 5,905.50'$
 $T = 852.75'$
 $L = 1,693.79'$
 $E = 61.25'$
 $e = 0.033$
 P.C. STA. = 1022+63.00
 P.T. STA. = 1039+56.79
 S.E. TRANSITION
 STA 1021+20.00 TO STA 1023+13.00
 STA 1039+07.00 TO STA 1041+00.00

PAVEMENT JOINT LEGEND

- LONGITUDINAL CONSTRUCTION OR SAWED JOINT (STD 420001)
- TRANSVERSE CONTRACTION JOINT (STD 420001)
- PAVEMENT FABRIC (STD 420701)

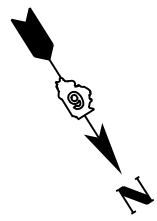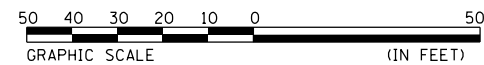

REVISIONS	
NAME	DATE

ILLINOIS DEPARTMENT OF TRANSPORTATION
 PAVEMENT JOINT DETAILS
 INTERSECTION OF FAP 310
 AND DUTCH LANE EAST
 FAP 310 (US 67/IL 104)
 SHEET 9 OF 13

DATE 7/06
 DRAWN BY EBB
 CHECKED BY