


8:48:29 AM  
Mar-30-2011 08:48:29AM

F.A.P. RTE.	SECTION	COUNTY	TOTAL SHEETS	SHEET NO.
310	69-3(3HB)	MORGAN	793	238
STA.		TO STA.		
FED. ROAD DIST. NO.	ILLINOIS	FED. AID PROJECT		

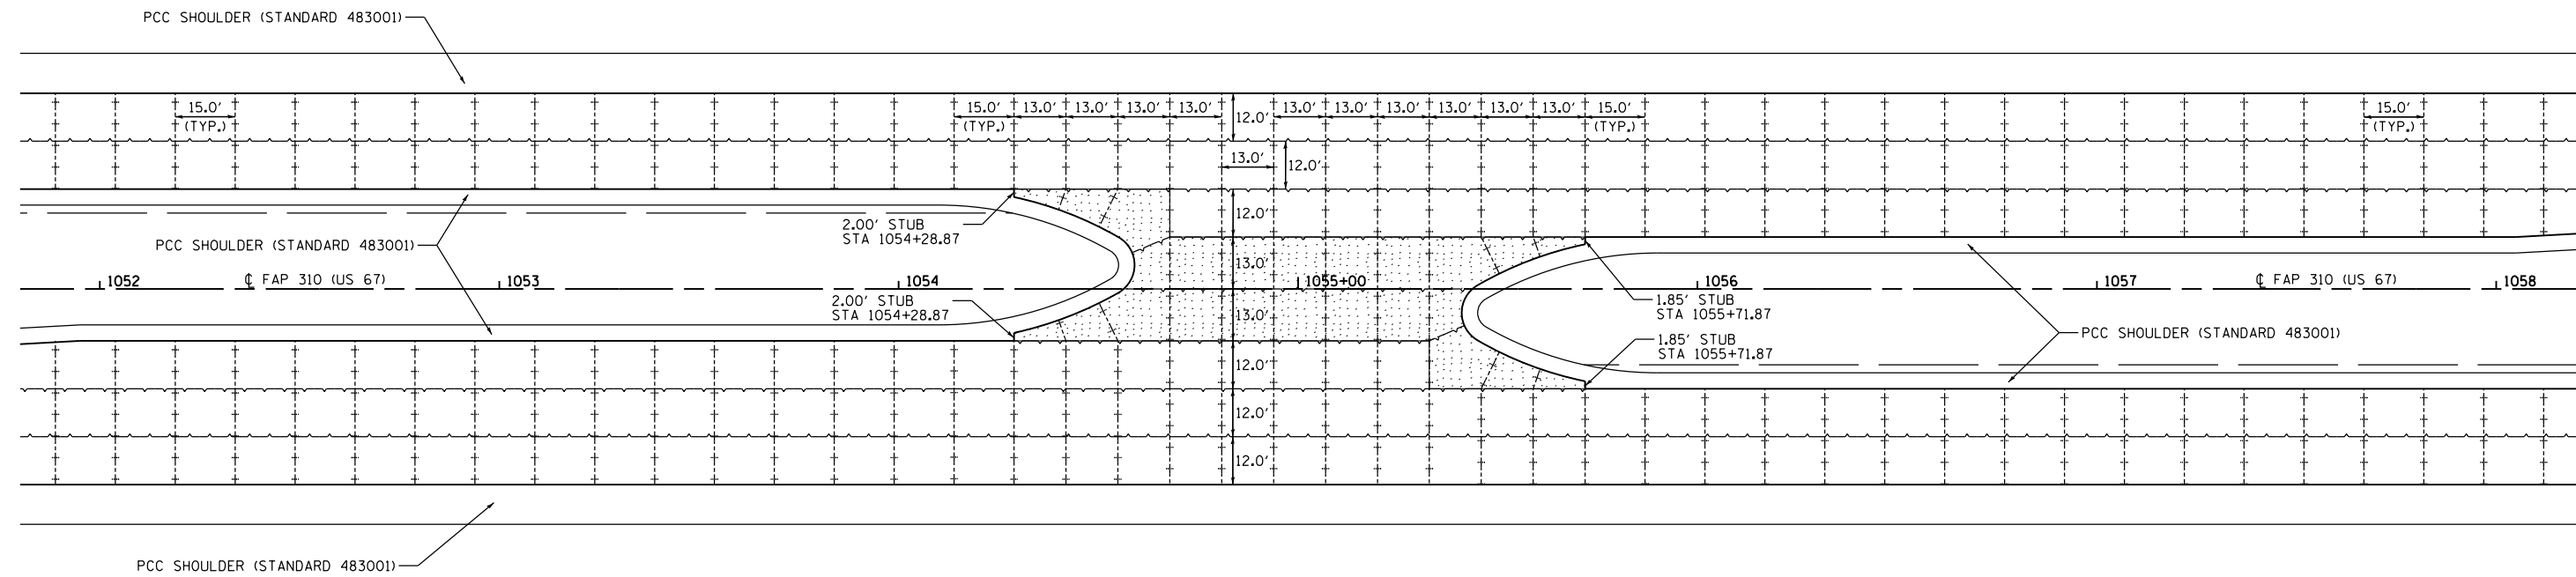


ALL JOINT SPACING NOT SHOWN SHALL BE IN ACCORDANCE TO STANDARD 483001

LONGITUDINAL CONSTRUCTION JOINTS BETWEEN PCC PAVEMENT AND PCC SHOULDER

**PAVEMENT JOINT LEGEND**

- — — — — LONGITUDINAL CONSTRUCTION OR SAWED JOINT (STD 420001)
- + + + + + TRANSVERSE CONTRACTION JOINT (STD 420001)
- PAVEMENT FABRIC (STD 420701)

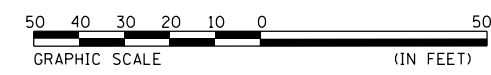

REVISIONS	
NAME	DATE

ILLINOIS DEPARTMENT OF TRANSPORTATION  
**PAVEMENT JOINT DETAILS**  
 CROSSOVER STA 1055+00  
 FAP 310 (US 67/IL 104)  
 SHEET 10 OF 13  
 DATE 7/06  
 DRAWN BY EBB  
 CHECKED BY

\$FILE\$