


DELINEATOR SYMBOLS

- ├ - SINGLE
- ├├ - DOUBLE

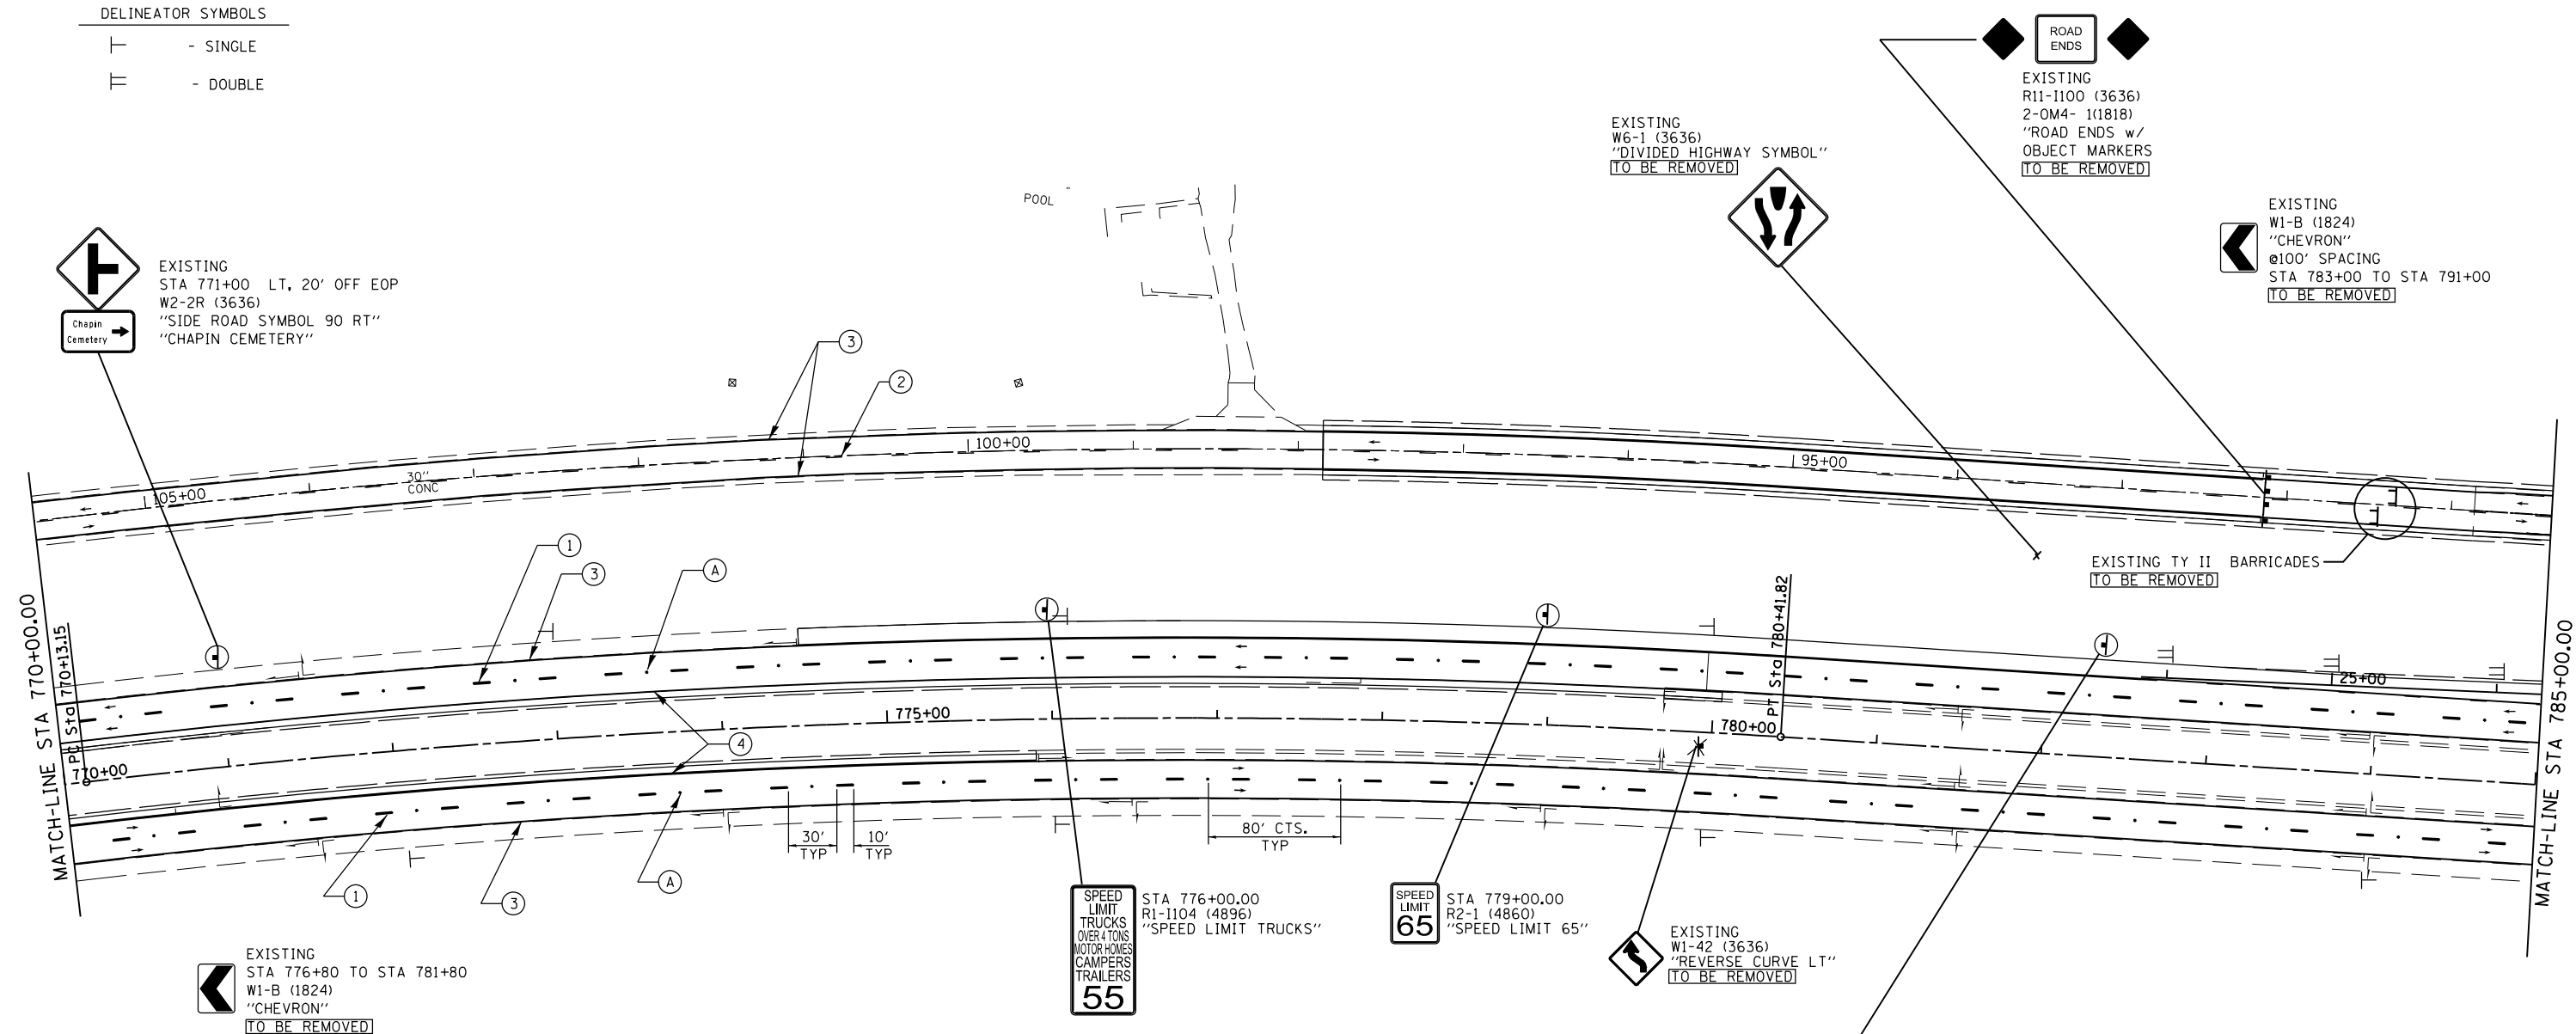

EXISTING
STA 776+80 TO STA 781+80
W1-B (1824)
"CHEVRON"
TO BE REMOVED

SPEED LIMIT
TRUCKS
OVER 4 TONS
MOTOR HOMES
CAMPERS
TRAILERS
55
STA 776+00.00
R1-1104 (4896)
"SPEED LIMIT TRUCKS"

SPEED LIMIT
65
STA 779+00.00
R2-1 (4860)
"SPEED LIMIT 65"

EXISTING
W1-42 (3636)
"REVERSE CURVE LT"
TO BE REMOVED

PROPOSED
STA 782+50
20' LT OFF EOP
M3-3 (2412)
M1-1100 (2424)
M3-2 (2412)
M1-1100 (2424)

PAVEMENT MARKING LEGEND

- (A) PR RAISED REFLECTIVE PAVEMENT MARKERS, ONE-WAY CRYSTAL
- (B) PR RAISED REFLECTIVE PAVEMENT MARKERS, ONE-WAY AMBER
- (C) PR RAISED REFLECTIVE PAVEMENT MARKERS, TWO-WAY AMBER
- (1) PR URETHANE PAVEMENT MARKING- LINE 5" (WHITE SKIP DASH)
- (2) PR URETHANE PAVEMENT MARKING- LINE 5" (YELLOW SKIP DASH)
- (3) PR URETHANE PAVEMENT MARKING- LINE 5" (SOLID WHITE)
- (4) PR URETHANE PAVEMENT MARKING- LINE 5" (SOLID YELLOW)
- (5) PR URETHANE PAVEMENT MARKING- LINE 6" (SOLID WHITE)
- (6) PR PREFORMED PLASTIC PAVEMENT MARKING- LINE 8" (SOLID WHITE)
- (7) PR PREFORMED PLASTIC PAVEMENT MARKING- LINE 12" (SOLID WHITE)
- (8) PR PREFORMED PLASTIC PAVEMENT MARKING- LINE 12" (SOLID YELLOW)
- (9) PR PREFORMED PLASTIC PAVEMENT MARKING- LINE 24" (SOLID WHITE)
- (10) PR PREFORMED PLASTIC PAVEMENT MARKING- LETTERS & SYMBOLS (LARGE ARROWS= 15.6 SF/EACH)



FILE NAME =	USER NAME = Sparksgw	DESIGNED -	REVISED -
ei:\pwork\p\dot\sparksgw\0264881\Signs-main\line_ib.v8.dgn		DRAWN -	REVISED -
	PLOT SCALE = 100.0000' / 1"	CHECKED -	REVISED -
	PLOT DATE = Mar-30-2011 08:49:02AM	DATE -	REVISED -

STATE OF ILLINOIS
DEPARTMENT OF TRANSPORTATION

STRIPING & SIGNING PLAN SHEETS
FAP 310 (US 67)

SCALE: SHEET NO. OF SHEETS STA. TO STA.

F.A.P. RTE.	SECTION	COUNTY	TOTAL SHEETS	SHEET NO.
310	69-3	MORGAN	793	244
CONTRACT NO. 72667				
FED. ROAD DIST. NO. ILLINOIS FED. AID PROJECT				