


DELINEATOR SYMBOLS

- T - SINGLE
- TT - DOUBLE

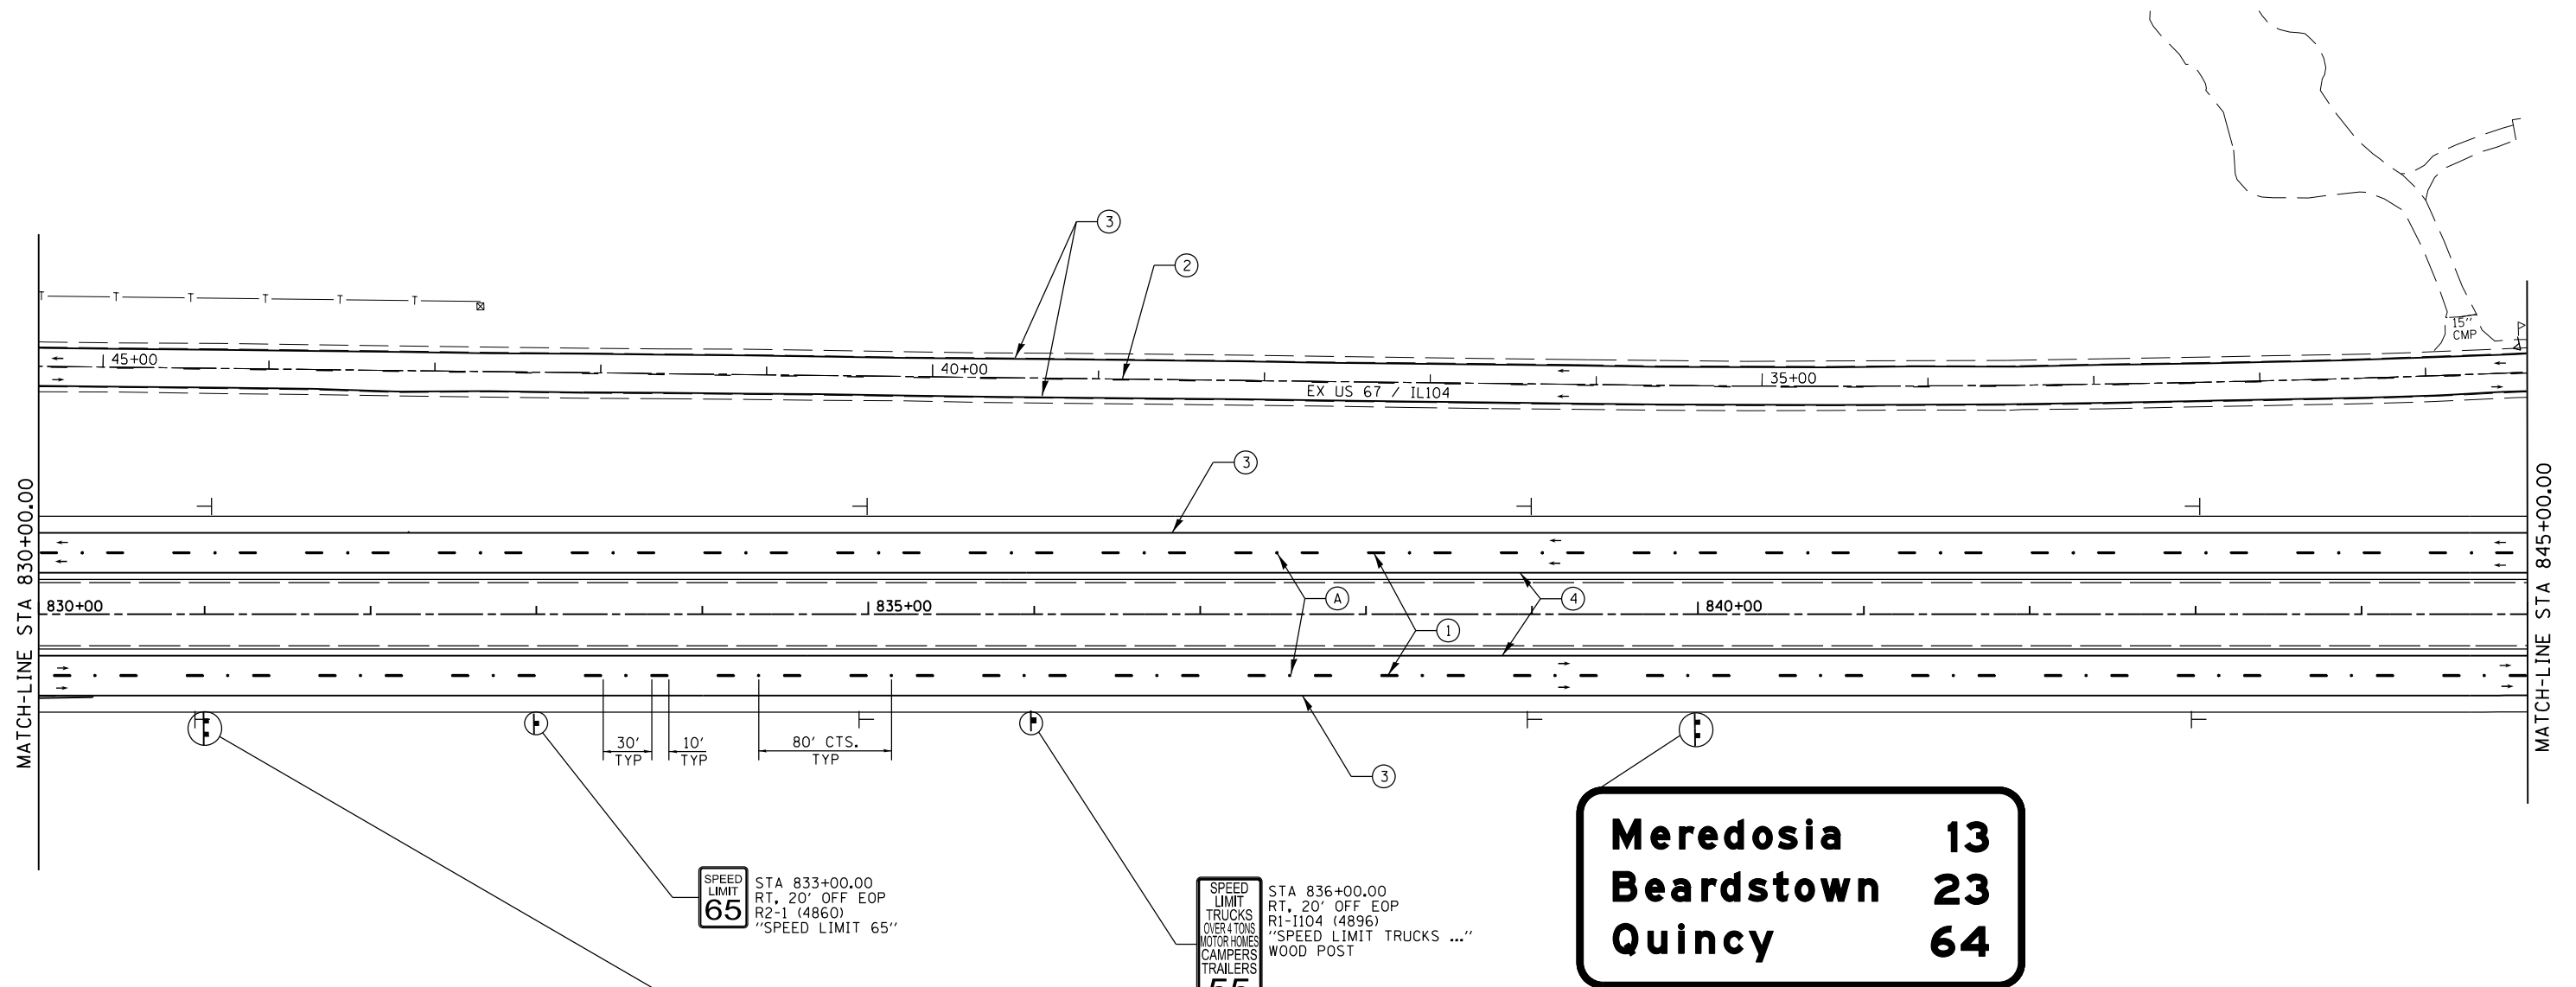

PAVEMENT MARKING LEGEND

- (A) PR RAISED REFLECTIVE PAVEMENT MARKERS, ONE-WAY CRYSTAL
- (B) PR RAISED REFLECTIVE PAVEMENT MARKERS, ONE-WAY AMBER
- (C) PR RAISED REFLECTIVE PAVEMENT MARKERS, TWO-WAY AMBER
- (1) PR URETHANE PAVEMENT MARKING- LINE 5" (WHITE SKIP DASH)
- (2) PR URETHANE PAVEMENT MARKING- LINE 5" (YELLOW SKIP DASH)
- (3) PR URETHANE PAVEMENT MARKING- LINE 5" (SOLID WHITE)
- (4) PR URETHANE PAVEMENT MARKING- LINE 5" (SOLID YELLOW)
- (5) PR URETHANE PAVEMENT MARKING- LINE 6" (SOLID WHITE)
- (6) PR PREFORMED PLASTIC PAVEMENT MARKING- LINE 8" (SOLID WHITE)
- (7) PR PREFORMED PLASTIC PAVEMENT MARKING- LINE 12" (SOLID WHITE)
- (8) PR PREFORMED PLASTIC PAVEMENT MARKING- LINE 12" (SOLID YELLOW)
- (9) PR PREFORMED PLASTIC PAVEMENT MARKING- LINE 24" (SOLID WHITE)
- (10) PR PREFORMED PLASTIC PAVEMENT MARKING- LETTERS & SYMBOLS (LARGE ARROWS= 15.6 SF/EACH)

SPEED LIMIT 65
 STA 833+00.00
 RT, 20' OFF EOP
 R2-1 (4860)
 "SPEED LIMIT 65"

SPEED LIMIT 55
 STA 836+00.00
 RT, 20' OFF EOP
 R1-1104 (4896)
 "SPEED LIMIT TRUCKS ..."
 WOOD POST

NORTH **WEST**
67 **104**
 STA 831+00.00
 RT 20' OFF EOP
 M3-1 (2412)
 M1-1100 (2424)
 M3-4 (2412)
 M1-1100 (2424)

Meredosia 13
Beardstown 23
Quincy 64
 STA 840+00.00, RT 36' OFF EOP
 PR SIGN #12 (SEE DETAILS)



FILE NAME =	USER NAME = sparksgw	DESIGNED -	REVISED -
ei:\pw_work\p\dot\sparksgw\10264881\Signs-main\line_ib_v8.dgn		DRAWN -	REVISED -
	PLOT SCALE = 100.0000' / in.	CHECKED -	REVISED -
	PLOT DATE = Mar-30-2011 08:49:05AM	DATE -	REVISED -

STATE OF ILLINOIS
 DEPARTMENT OF TRANSPORTATION

STRIPING & SIGNING PLAN SHEETS
 FAP 310 (US 67)

SCALE:	SHEET NO.	OF SHEETS	STA.	TO STA.
--------	-----------	-----------	------	---------

F.A.P. RTE.	SECTION	COUNTY	TOTAL SHEETS	SHEET NO.
310	69-3	MORGAN	793	248
CONTRACT NO. 72667				
FED. ROAD DIST. NO. ILLINOIS FED. AID PROJECT				