


DELINEATOR SYMBOLS

- ┆ - SINGLE
- ≡ - DOUBLE

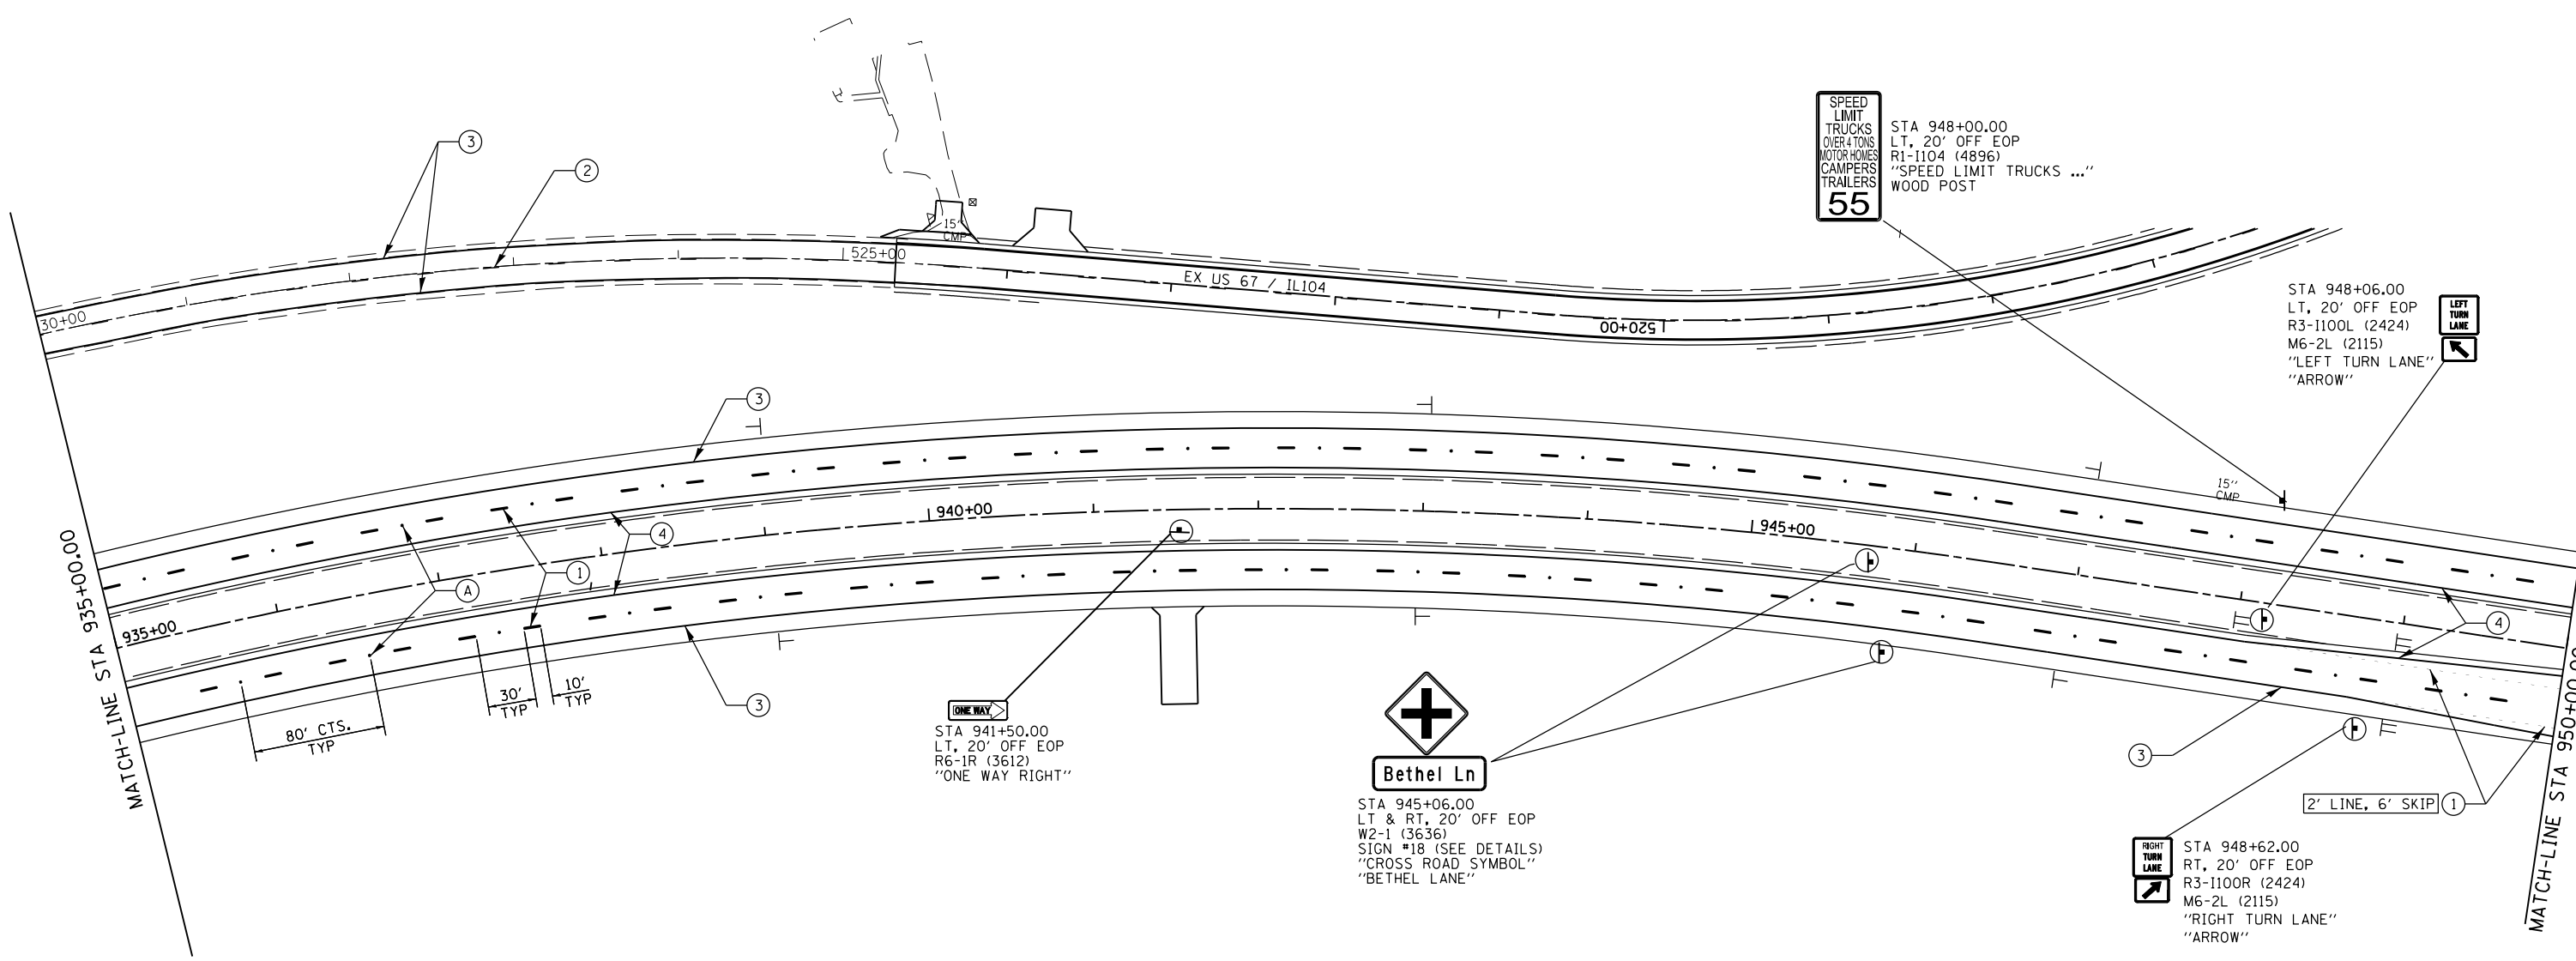

PAVEMENT MARKING LEGEND

- (A) PR RAISED REFLECTIVE PAVEMENT MARKERS, ONE-WAY CRYSTAL
- (B) PR RAISED REFLECTIVE PAVEMENT MARKERS, ONE-WAY AMBER
- (C) PR RAISED REFLECTIVE PAVEMENT MARKERS, TWO-WAY AMBER
- (1) PR URETHANE PAVEMENT MARKING- LINE 5" (WHITE SKIP DASH)
- (2) PR URETHANE PAVEMENT MARKING- LINE 5" (YELLOW SKIP DASH)
- (3) PR URETHANE PAVEMENT MARKING- LINE 5" (SOLID WHITE)
- (4) PR URETHANE PAVEMENT MARKING- LINE 5" (SOLID YELLOW)
- (5) PR URETHANE PAVEMENT MARKING- LINE 6" (SOLID WHITE)
- (6) PR URETHANE PAVEMENT MARKING- LINE 8" (SOLID WHITE)
- (7) PR URETHANE PAVEMENT MARKING- LINE 12" (SOLID WHITE)
- (8) PR URETHANE PAVEMENT MARKING- LINE 12" (SOLID YELLOW)
- (9) PR PREFORMED PLASTIC PAVEMENT MARKING- LINE 24" (SOLID WHITE)
- (10) PR PREFORMED PLASTIC PAVEMENT MARKING- LETTERS & SYMBOLS (LARGE ARROWS= 15.6 SF/EACH)

SPEED LIMIT
TRUCKS
OVER 4 TONS
MOTOR HOMES
CAMPER
TRAILERS
55

STA 948+00.00
LT, 20' OFF EOP
R1-1104 (4896)
"SPEED LIMIT TRUCKS ..."
WOOD POST

STA 948+06.00
LT, 20' OFF EOP
R3-1100L (2424)
M6-2L (2115)
"LEFT TURN LANE"
"ARROW"

ONE WAY
STA 941+50.00
LT, 20' OFF EOP
R6-1R (3612)
"ONE WAY RIGHT"

Bethel Ln
STA 945+06.00
LT & RT, 20' OFF EOP
W2-1 (3636)
SIGN #18 (SEE DETAILS)
"CROSS ROAD SYMBOL"
"BETHEL LANE"

RIGHT TURN LANE
STA 948+62.00
RT, 20' OFF EOP
R3-1100R (2424)
M6-2L (2115)
"RIGHT TURN LANE"
"ARROW"



FILE NAME =	USER NAME = Sparksgw	DESIGNED -	REVISED -
ei:\pwork\pwork\sparksgw\0264881\Signs_main\line_ib.v8.dgn		DRAWN -	REVISED -
	PLOT SCALE = 100.0000' / 1" =	CHECKED -	REVISED -
	PLOT DATE = Mar-30-2011 08:49:10AM	DATE -	REVISED -

STATE OF ILLINOIS
DEPARTMENT OF TRANSPORTATION

STRIPING & SIGNING PLAN SHEETS
FAP 310 (US 67)

SCALE: SHEET NO. OF SHEETS STA. TO STA.

F.A.P. RTE.	SECTION	COUNTY	TOTAL SHEETS	SHEET NO.
310	69-3	MORGAN	793	255
CONTRACT NO. 72667				
FED. ROAD DIST. NO. ILLINOIS FED. AID PROJECT				