


DELINEATOR SYMBOLS

	- SINGLE
	- DOUBLE

STA 86+00.00
 LT, 20' OFF EOP
 W1-4L (3636)
 W13-1 (2424)
 "REVERSE CURVE
 LEFT AHEAD"
 SIGN w/ "40 MPH"
 ADV. PLATE

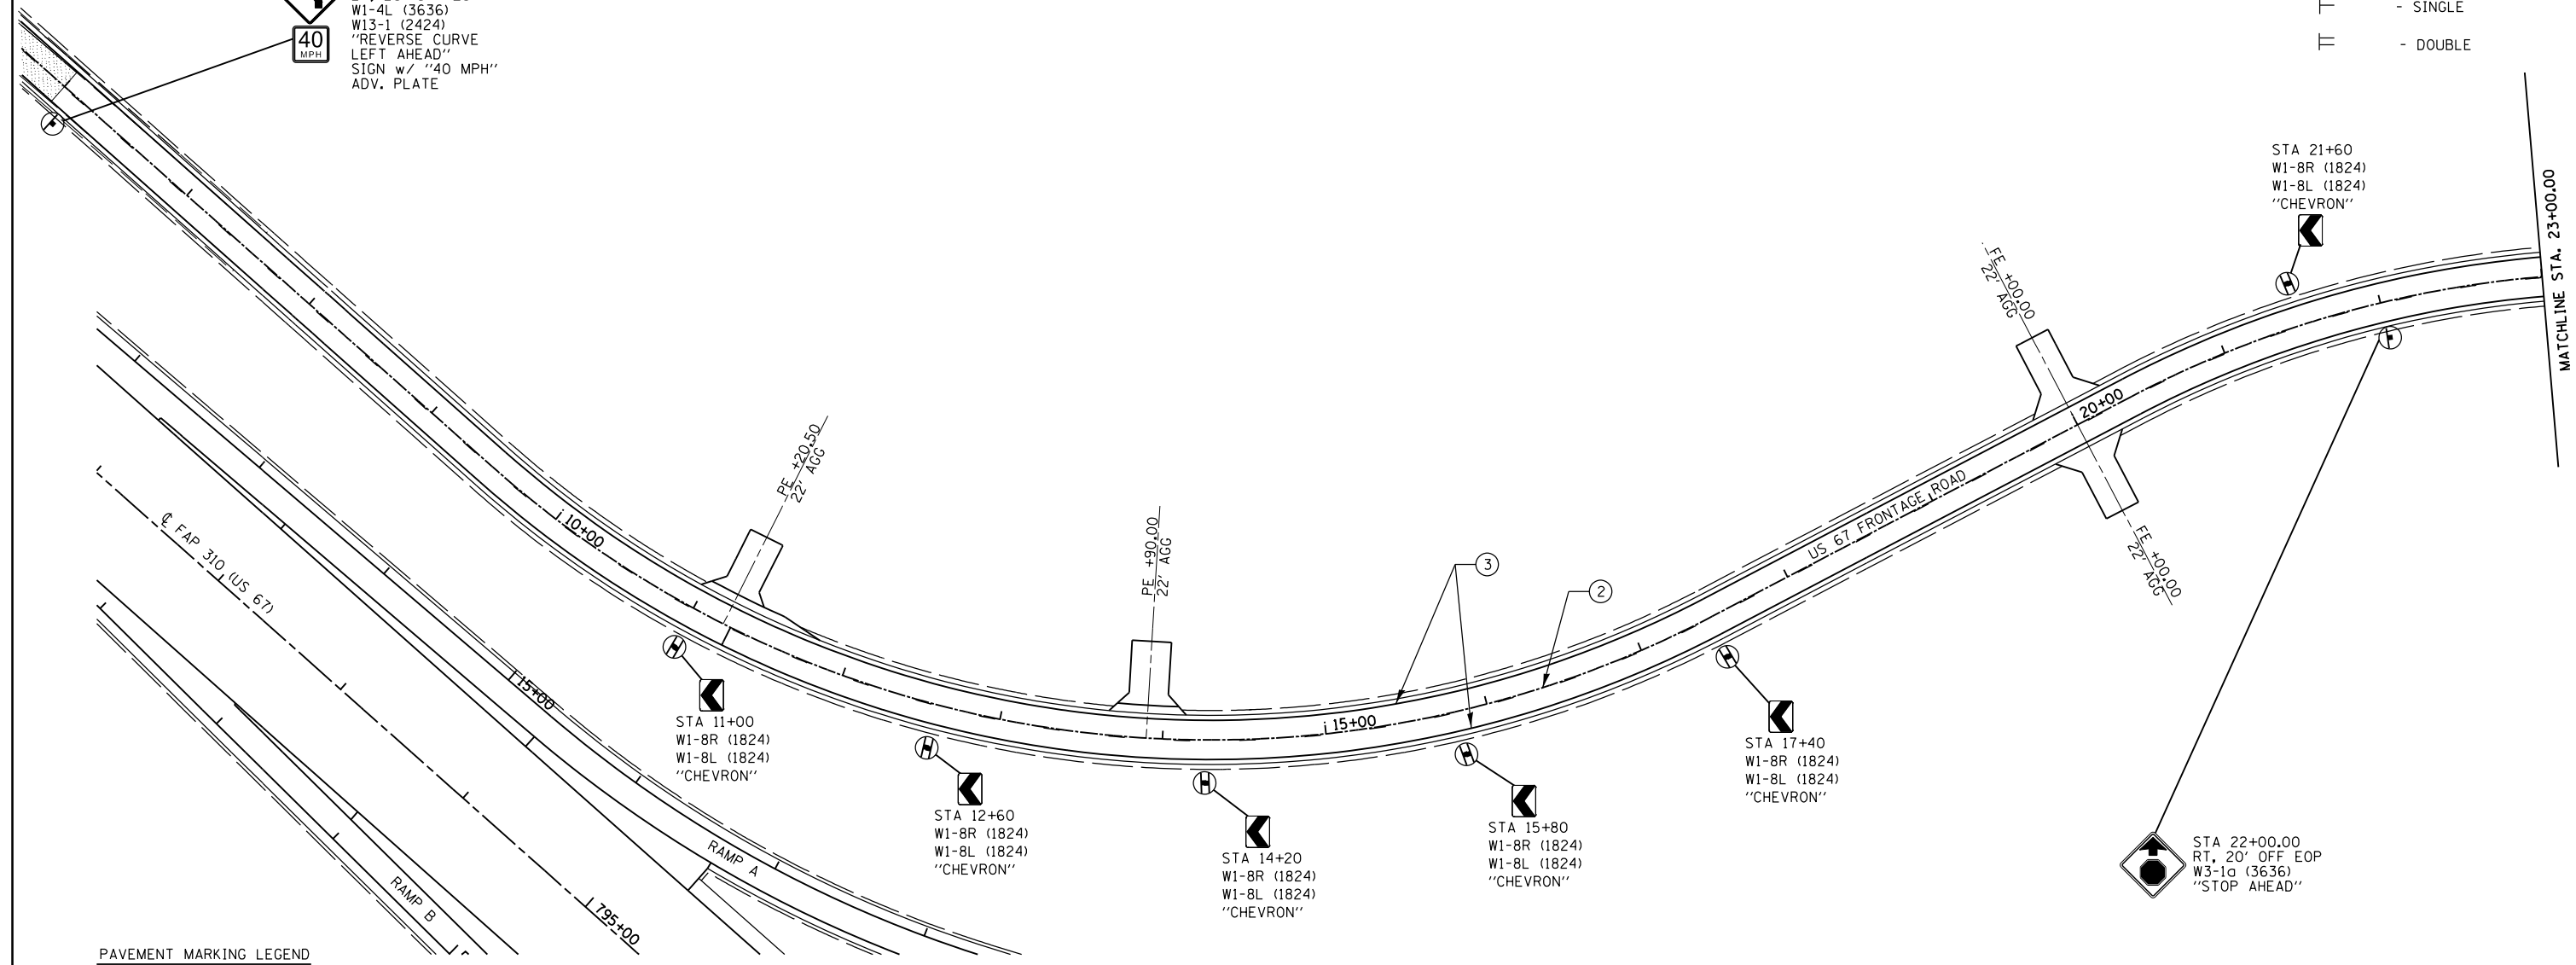

PAVEMENT MARKING LEGEND

- (A) PR RAISED REFLECTIVE PAVEMENT MARKERS, ONE-WAY CRYSTAL
- (B) PR RAISED REFLECTIVE PAVEMENT MARKERS, ONE-WAY AMBER
- (C) PR RAISED REFLECTIVE PAVEMENT MARKERS, TWO-WAY AMBER
- (1) PR URETHANE PAVEMENT MARKING- LINE 5" (WHITE SKIP DASH)
- (2) PR URETHANE PAVEMENT MARKING- LINE 5" (YELLOW SKIP DASH)
- (3) PR URETHANE PAVEMENT MARKING- LINE 5" (SOLID WHITE)
- (4) PR URETHANE PAVEMENT MARKING- LINE 5" (SOLID YELLOW)
- (5) PR URETHANE PAVEMENT MARKING- LINE 6" (SOLID WHITE)
- (6) PR URETHANE PAVEMENT MARKING- LINE 8" (SOLID WHITE)
- (7) PR URETHANE PAVEMENT MARKING- LINE 12" (SOLID WHITE)
- (8) PR URETHANE PAVEMENT MARKING- LINE 12" (SOLID YELLOW)
- (9) PR PREFORMED PLASTIC PAVEMENT MARKING- LINE 24" (SOLID WHITE)
- (10) PR PREFORMED PLASTIC PAVEMENT MARKING- LETTERS & SYMBOLS (LARGE ARROWS= 15.6 SF/EACH)

TYPICAL SIDE STREET STOP SIGN INSTALLATION

	R6-1L (3612) "ONE WAY LT"
	R6-1R (3612) "ONE WAY RT"
	R1-1 (3636) "STOP"
	R6-3A (2418) "DIVIDED HIGHWAY"
	INSTALL ON 2 TELESCOPING STEEL POST

TYPICAL SIDE STREET YIELD SIGN INSTALLATION

	R6-1L (3612) "ONE WAY LT"
	R6-1R (3612) "ONE WAY RT"
	R1-2 (3636) "YIELD"
	INSTALL ON 2 TELESCOPING STEEL POST

FILE NAME =	USER NAME = Sparksgw	DESIGNED -	REVISED -	STATE OF ILLINOIS DEPARTMENT OF TRANSPORTATION	STRIPING & SIGNING PLAN SHEETS US 67 FRONTAGE ROAD			F.A. RTE.	SECTION	COUNTY	TOTAL SHEETS	SHEET NO.	
ci:\pw\work\p\idot\sparksgw\0264881\p&p	Sideroads15-27.dgn	DRAWN -	REVISED -		SCALE:	SHEET NO.	OF SHEETS	STA.	TO STA.			793	272
	PLOT SCALE = 100.0000' / in.	CHECKED -	REVISED -		CONTRACT NO. 72667								
	PLOT DATE = Mar-30-2011 08:49:34AM	DATE -	REVISED -		ILLINOIS FED. AID PROJECT								