


DELINEATOR SYMBOLS

	- SINGLE
	- DOUBLE

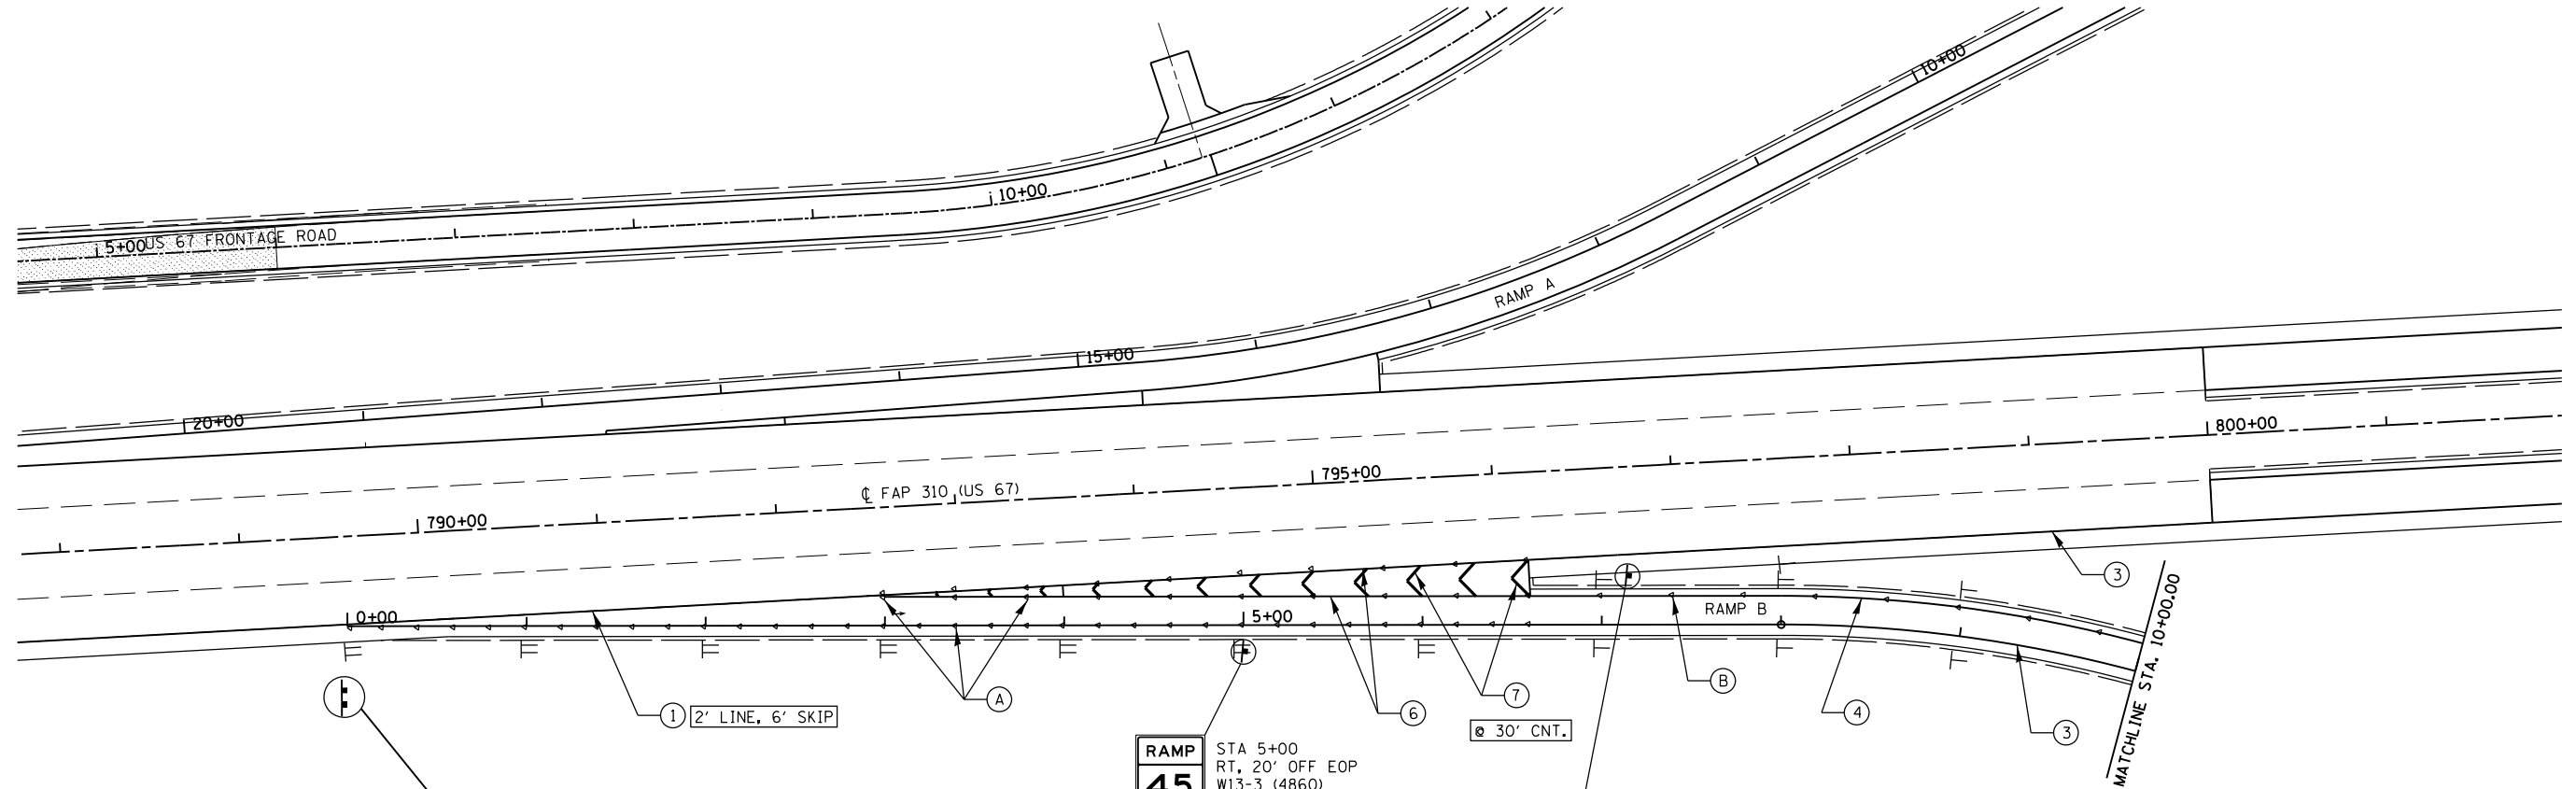

STA 789+57.68  
RT, 36' OFF EOP

**Concord  
Arenzville**

PR SIGN #04  
(SEE DETAILS)

**RAMP  
45  
M.P.H.**

STA 5+00  
RT, 20' OFF EOP  
W13-3 (4860)  
"RAMP 45 MPH"

**EXIT**

STA 796+72.68  
RT, CENTER OF GORE  
PR SIGN #05  
(SEE DETAILS)

TYPICAL SIDE STREET  
STOP SIGN INSTALLATION

	R6-1L (3612) "ONE WAY LT"
	R61R (3612) "ONE WAY RT"
	R1-1 (3636) "STOP"
	R6-3A (2418) "DIVIDED HIGHWAY"
	INSTALL ON 2 TELESCOPING STEEL POST

TYPICAL SIDE STREET  
YIELD SIGN INSTALLATION

	R6-1L (3612) "ONE WAY LT"
	R61R (3612) "ONE WAY RT"
	R1-2 (3636) "YIELD"
	INSTALL ON 2 TELESCOPING STEEL POST

- PAVEMENT MARKING LEGEND
- (A) PR RAISED REFLECTIVE PAVEMENT MARKERS, ONE-WAY CRYSTAL
  - (B) PR RAISED REFLECTIVE PAVEMENT MARKERS, ONE-WAY AMBER
  - (C) PR RAISED REFLECTIVE PAVEMENT MARKERS, TWO-WAY AMBER
  - (1) PR URETHANE PAVEMENT MARKING- LINE 5" (WHITE SKIP DASH)
  - (2) PR URETHANE PAVEMENT MARKING- LINE 5" (YELLOW SKIP DASH)
  - (3) PR URETHANE PAVEMENT MARKING- LINE 5" (SOLID WHITE)
  - (4) PR URETHANE PAVEMENT MARKING- LINE 5" (SOLID YELLOW)
  - (5) PR URETHANE PAVEMENT MARKING- LINE 6" (SOLID WHITE)
  - (6) PR URETHANE PAVEMENT MARKING- LINE 8" (SOLID WHITE)
  - (7) PR URETHANE PAVEMENT MARKING- LINE 12" (SOLID WHITE)
  - (8) PR URETHANE PAVEMENT MARKING- LINE 12" (SOLID YELLOW)
  - (9) PR PREFORMED PLASTIC PAVEMENT MARKING- LINE 24" (SOLID WHITE)
  - (10) PR PREFORMED PLASTIC PAVEMENT MARKING- LETTERS & SYMBOLS (LARGE ARROWS= 15.6 SF/EACH)

FILE NAME =	USER NAME = Sparksgw	DESIGNED -	REVISED -
c:\pwork\pwork\dot\sparksgw\10264881\P&P	Sideroads15-27.dgn	DRAWN -	REVISED -
	PLOT SCALE = 100.0000' / in.	CHECKED -	REVISED -
	PLOT DATE = Mar-30-2011 08:49:37AM	DATE -	REVISED -

**STATE OF ILLINOIS  
DEPARTMENT OF TRANSPORTATION**

**STRIPING & SIGNING PLAN SHEETS  
RAMP B**

SCALE: SHEET NO. OF SHEETS STA. TO STA.

F.A. RTE.	SECTION	COUNTY	TOTAL SHEETS	SHEET NO.
			793	277
CONTRACT NO. 72667				
ILLINOIS FED. AID PROJECT				