


TYPICAL SIDE STREET  
STOP SIGN INSTALLATION  
STA 1077+45.00

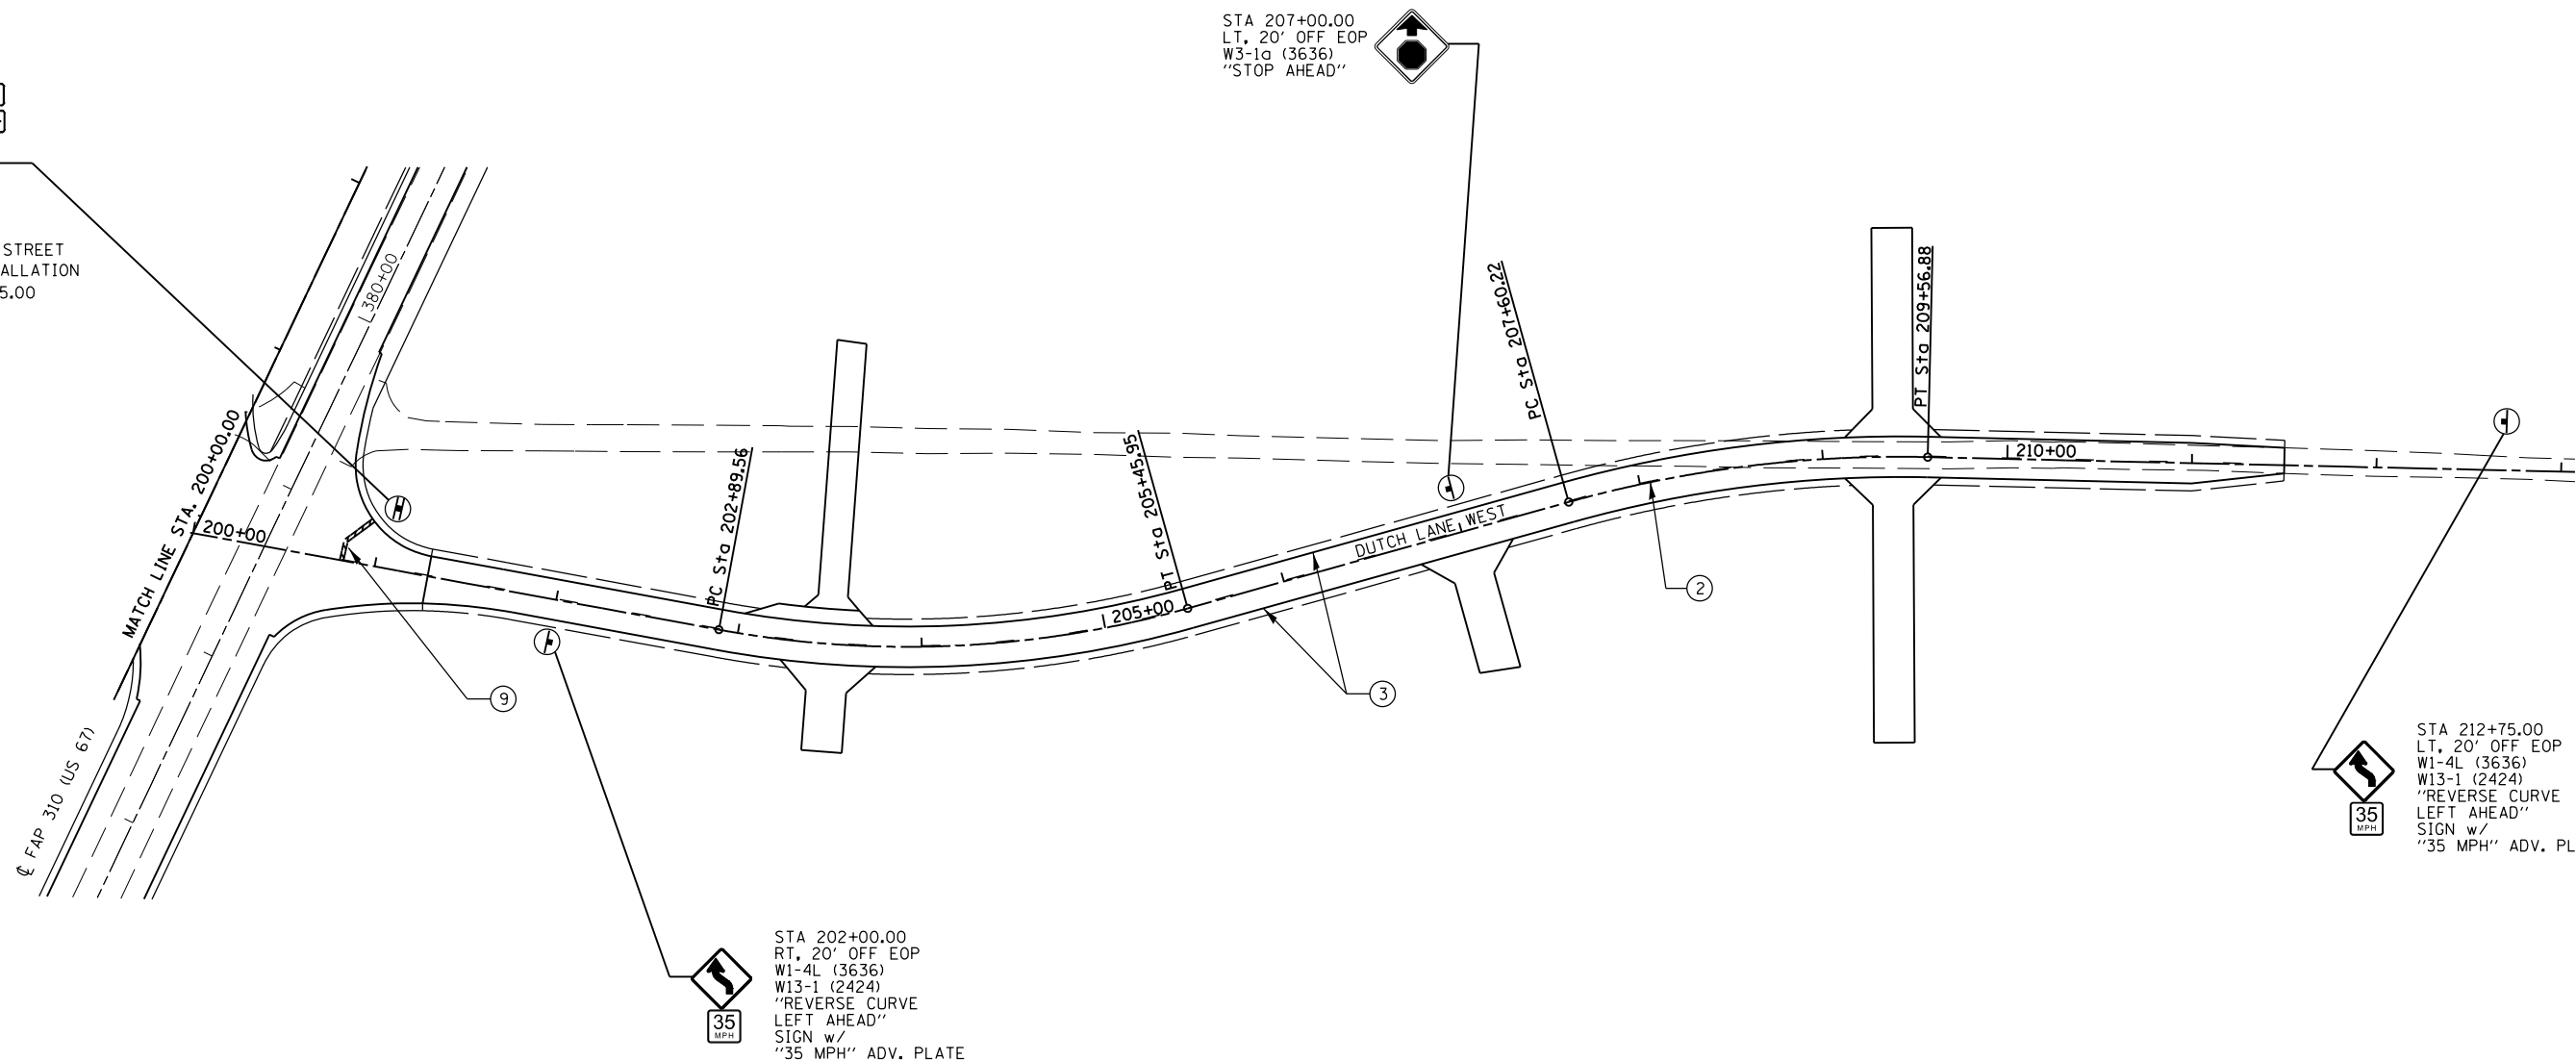

STA 202+00.00  
RT, 20' OFF EOP  
W1-4L (3636)  
W13-1 (2424)  
"REVERSE CURVE  
LEFT AHEAD"  
SIGN w/  
"35 MPH" ADV. PLATE

STA 212+75.00  
LT, 20' OFF EOP  
W1-4L (3636)  
W13-1 (2424)  
"REVERSE CURVE  
LEFT AHEAD"  
SIGN w/  
"35 MPH" ADV. PLATE

PAVEMENT MARKING LEGEND

- (A) PR RAISED REFLECTIVE PAVEMENT MARKERS, ONE-WAY CRYSTAL
- (B) PR RAISED REFLECTIVE PAVEMENT MARKERS, ONE-WAY AMBER
- (C) PR RAISED REFLECTIVE PAVEMENT MARKERS, TWO-WAY AMBER
- (1) PR URETHANE PAVEMENT MARKING- LINE 5" (WHITE SKIP DASH)
- (2) PR URETHANE PAVEMENT MARKING- LINE 5" (YELLOW SKIP DASH)
- (3) PR URETHANE PAVEMENT MARKING- LINE 5" (SOLID WHITE)
- (4) PR URETHANE PAVEMENT MARKING- LINE 5" (SOLID YELLOW)
- (5) PR URETHANE PAVEMENT MARKING- LINE 6" (SOLID WHITE)
- (6) PR URETHANE PAVEMENT MARKING- LINE 8" (SOLID WHITE)
- (7) PR URETHANE PAVEMENT MARKING- LINE 12" (SOLID WHITE)
- (8) PR URETHANE PAVEMENT MARKING- LINE 12" (SOLID YELLOW)
- (9) PR PREFORMED PLASTIC PAVEMENT MARKING- LINE 24" (SOLID WHITE)
- (10) PR PREFORMED PLASTIC PAVEMENT MARKING- LETTERS & SYMBOLS (LARGE ARROWS= 15.6 SF/EACH)

TYPICAL SIDE STREET  
STOP SIGN INSTALLATION

R6-1L (3612) "ONE WAY LT"  
BACK TO BACK  
R61R (3612) "ONE WAY RT"  
R1-1 (3636) "STOP"  
R6-3A (2418) "DIVIDED HIGHWAY"  
INSTALL ON 2 TELESCOPING STEEL POST

TYPICAL SIDE STREET  
YIELD SIGN INSTALLATION

R6-1L (3612) "ONE WAY LT"  
BACK TO BACK  
R61R (3612) "ONE WAY RT"  
R1-2 (3636) "YIELD"  
INSTALL ON 2 TELESCOPING STEEL POST

FILE NAME =	USER NAME = Sparksgw	DESIGNED -	REVISED -	<b>STATE OF ILLINOIS DEPARTMENT OF TRANSPORTATION</b>	<b>STRIPING &amp; SIGNING PLAN SHEETS DUTCH LANE WEST</b>				F.A.P. RTE.	SECTION	COUNTY	TOTAL SHEETS	SHEET NO.
ei:\pw\work\p\dot\sparksgw\10264881\P&P	Sideroads1-14.dgn	DRAWN -	REVISED -		310	69-3	Morgan	793	295				
	PLOT SCALE = 100.0000' / 1".	CHECKED -	REVISED -		CONTRACT NO. 72667								
	PLOT DATE = Mar-30-2011 08:49:55AM	DATE -	REVISED -		ILLINOIS FED. AID PROJECT								