
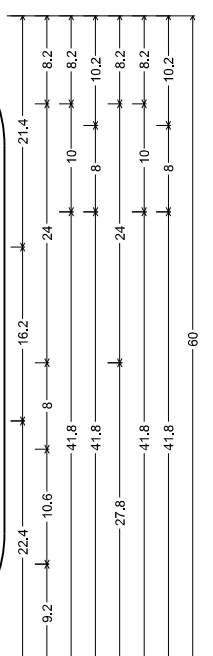


12.0" Radius, 2.0" Border, White on Green;  
 Standard Arrow Custom 26.8" X 16.1" 180"; [S OUTH] ClearviewHwy-5-W; [E AST] ClearviewHwy-5-W; [Jacksonville] ClearviewHwy-5-W;  
 Table of distances between letter and object lefts.

←	67	S	O	U	T	H	ILLINOIS	E	A	S	T		
8.5	34.8	32.0	9.6	10.3	8.6	8.2	14.1	38.0	8.8	9.2	7.6	5.8	8.5
64.6	9.5	10.9	10.2	9.5	9.9	11.8	10.2	10.7	6.3	6.6	6.1	7.9	29.8

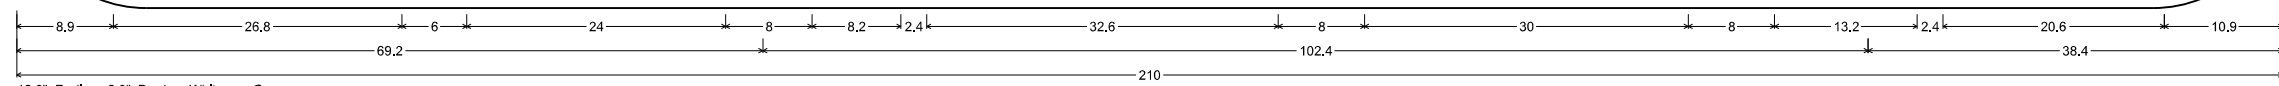

12.0" Radius, 2.0" Border, White on Green;  
 Standard Arrow Custom 26.8" X 16.1" 180"; [N ORTH] ClearviewHwy-5-W; [W EST] ClearviewHwy-5-W; [Beardstown] ClearviewHwy-5-W;  
 Table of distances between letter and object lefts.

←	67	N	O	R	T	H	ILLINOIS	W	E	S	T		
8.9	32.8	32.0	10.6	10.3	8.0	8.2	14.1	38.0	15.6	7.2	7.6	5.8	10.9
69.2	11.3	10.8	11.3	7.6	10.9	9.2	8.0	10.6	15.3	7.4	38.4		

FILE NAME =	USER NAME = Sparksgw	DESIGNED -	REVISED -	<b>STATE OF ILLINOIS DEPARTMENT OF TRANSPORTATION</b>	<b>SIGN DETAILS FAP 310 (US 67/L 104)</b>	F.A.P. RT.E.	SECTION 10/10	COUNTY	TOTAL SHEETS	SHEET NO.
ei:\pw\work\p\dot\sparksgw\10264881\Sigr	Details.dgn	DRAWN -	REVISED -			310	69-3	MORGAN	793	303
	PLOT SCALE = 100.0000' / 1in.	CHECKED -	REVISED -			CONTRACT NO. 72667				
	PLOT DATE = Mar-30-2011 08:50:07AM	DATE -	REVISED -			FED. ROAD DIST. NO. ILLINOIS FED. AID PROJECT				
					SCALE:	SHEET NO. 6 OF 10 SHEETS		STA.	TO STA.	