


9:38:53 AM
 Mar-30-2011 09:38:53AM

CONTRACT NO. 72667

F.A.P. RTE.	SECTION	COUNTY	TOTAL SHEETS	SHEET NO.
310	69-3(3HB)	MORGAN	793	316
STA.		TO STA.		
FED. ROAD DIST. NO.		ILLINOIS	FED. AID PROJECT	


STA. 26+15.60 (RAMP A) =
 50' LT. STA. 782+57.56 (FAP 310 US 67)
 1' STUB

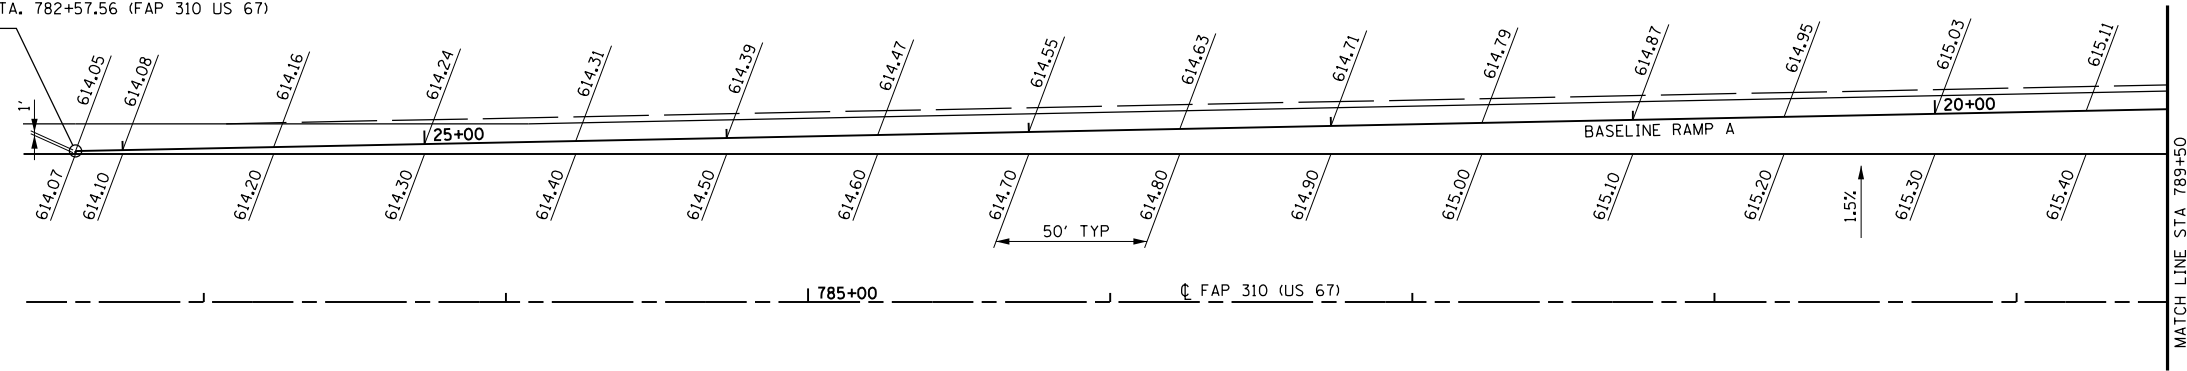


SEE SHEETS 181-182
 FOR RAMP A PROFILE

SEE STANDARD 420201 FOR ENTRANCE
 TERMINAL SECTIONS & NOTES

NOTE:
 INSIDE RAMP EDGE OF PAVEMENT ELEVATIONS ARE AT 90° ANGLES TO RAMP BASELINE. OUTSIDE MAINLINE EDGE OF PAVEMENT ELEVATIONS ARE AT 90° ANGLES FROM THE MAINLINE CENTERLINE TO THE INSIDE RAMP EDGE OF PAVEMENT ELEVATIONS.

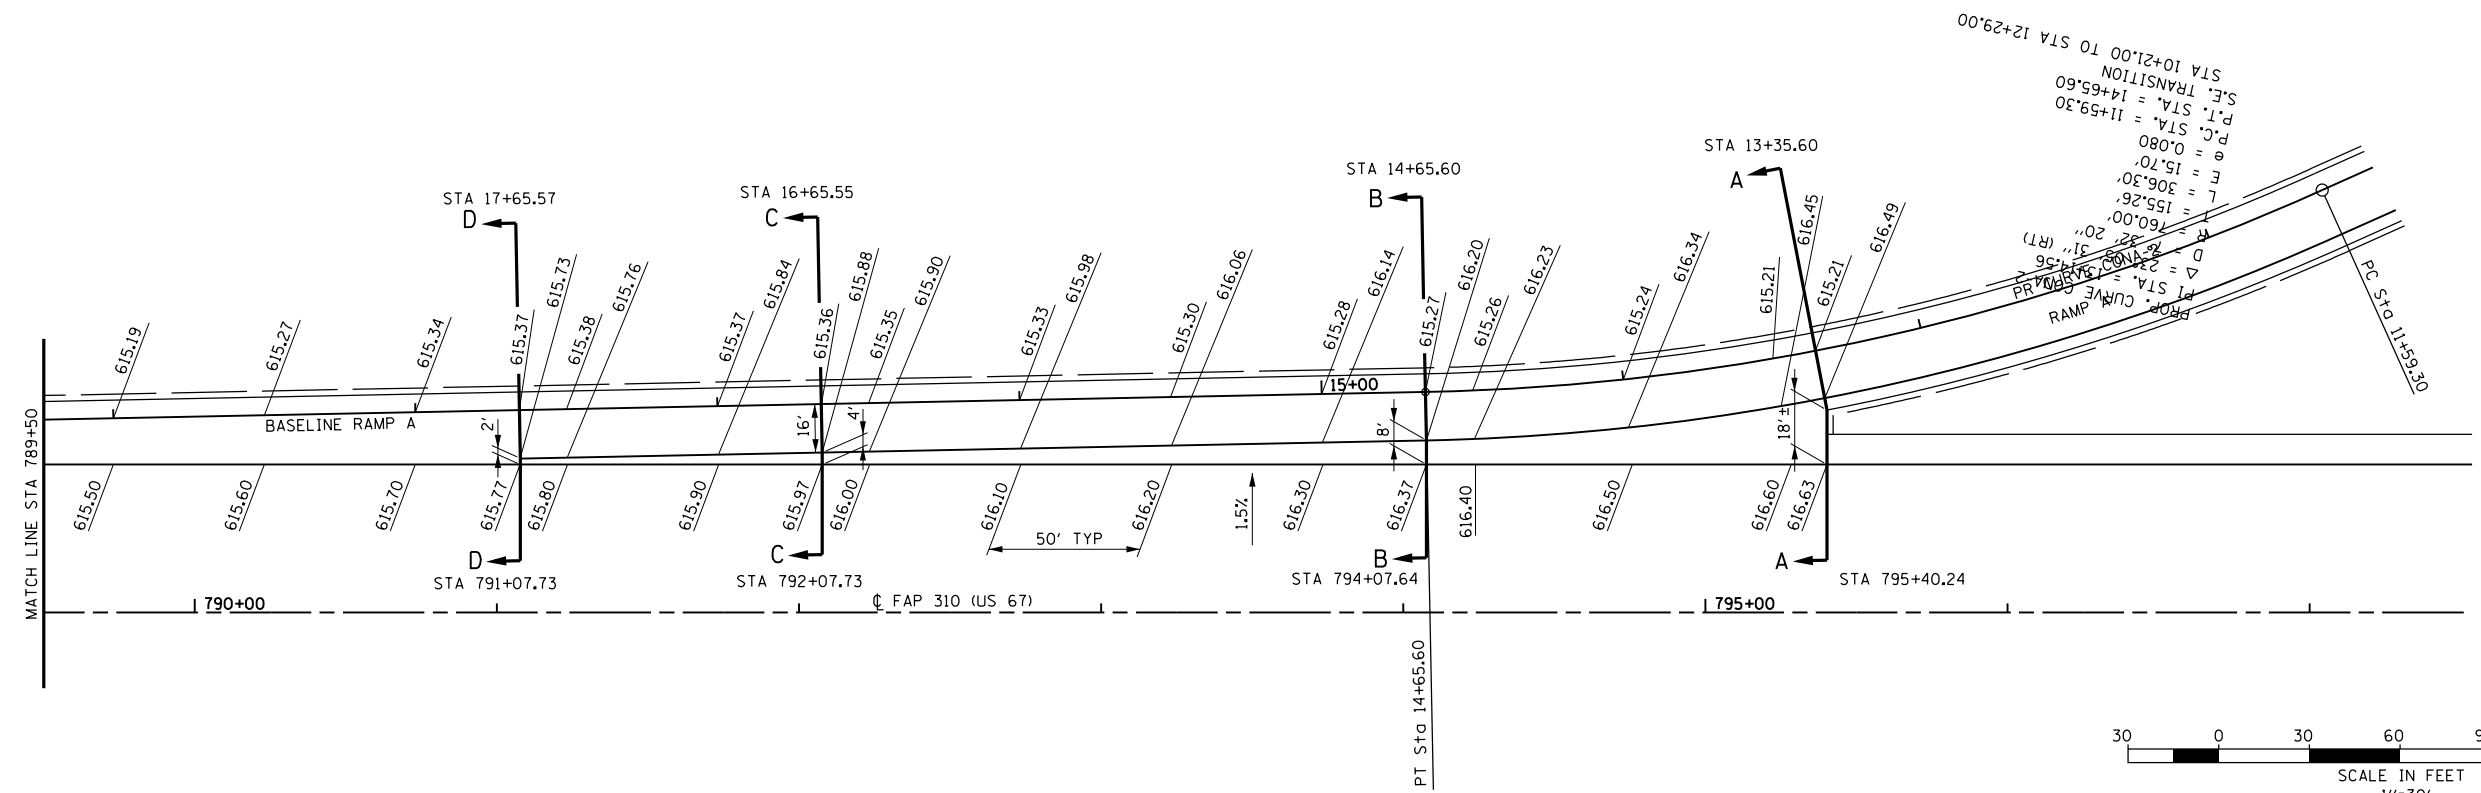

FROM CURVE DATA
 P.C. STA. = 11+59.30
 P.T. STA. = 14+65.60
 S.E. TRANSITION
 STA 10+21.00 TO STA 12+29.00
 L = 306.30
 E = 15.70
 e = 0.080
 W = 76.00
 Δ = 22° 31' (RT)
 D = 22° 31' (RT)
 P.C. STA. = 11+59.30
 P.T. STA. = 14+65.60
 S.E. TRANSITION
 STA 10+21.00 TO STA 12+29.00

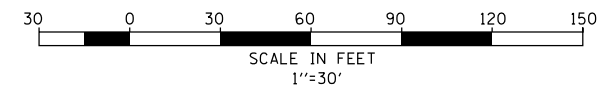

REVISIONS	
NAME	DATE

ILLINOIS DEPARTMENT OF TRANSPORTATION
RAMP TERMINAL DETAILS
ENTRANCE RAMP A
FAP 310 (US 67/IL 104)
 DRAWN BY BCJ
 CHECKED BY
 DATE 7/06

\$FILE\$