



EXIST. CURVE TRANS001
 PI STA. = 4+14.04
 $\Delta = 4^\circ 44' 31''$ (LT)
 $D = 0^\circ 34' 23''$
 $R = 10,000.00'$
 $T = 414.04'$
 $L = 827.61'$
 $E = 8.57'$
 P.C. STA. = 0+00.00
 P.T. STA. = 8+27.61

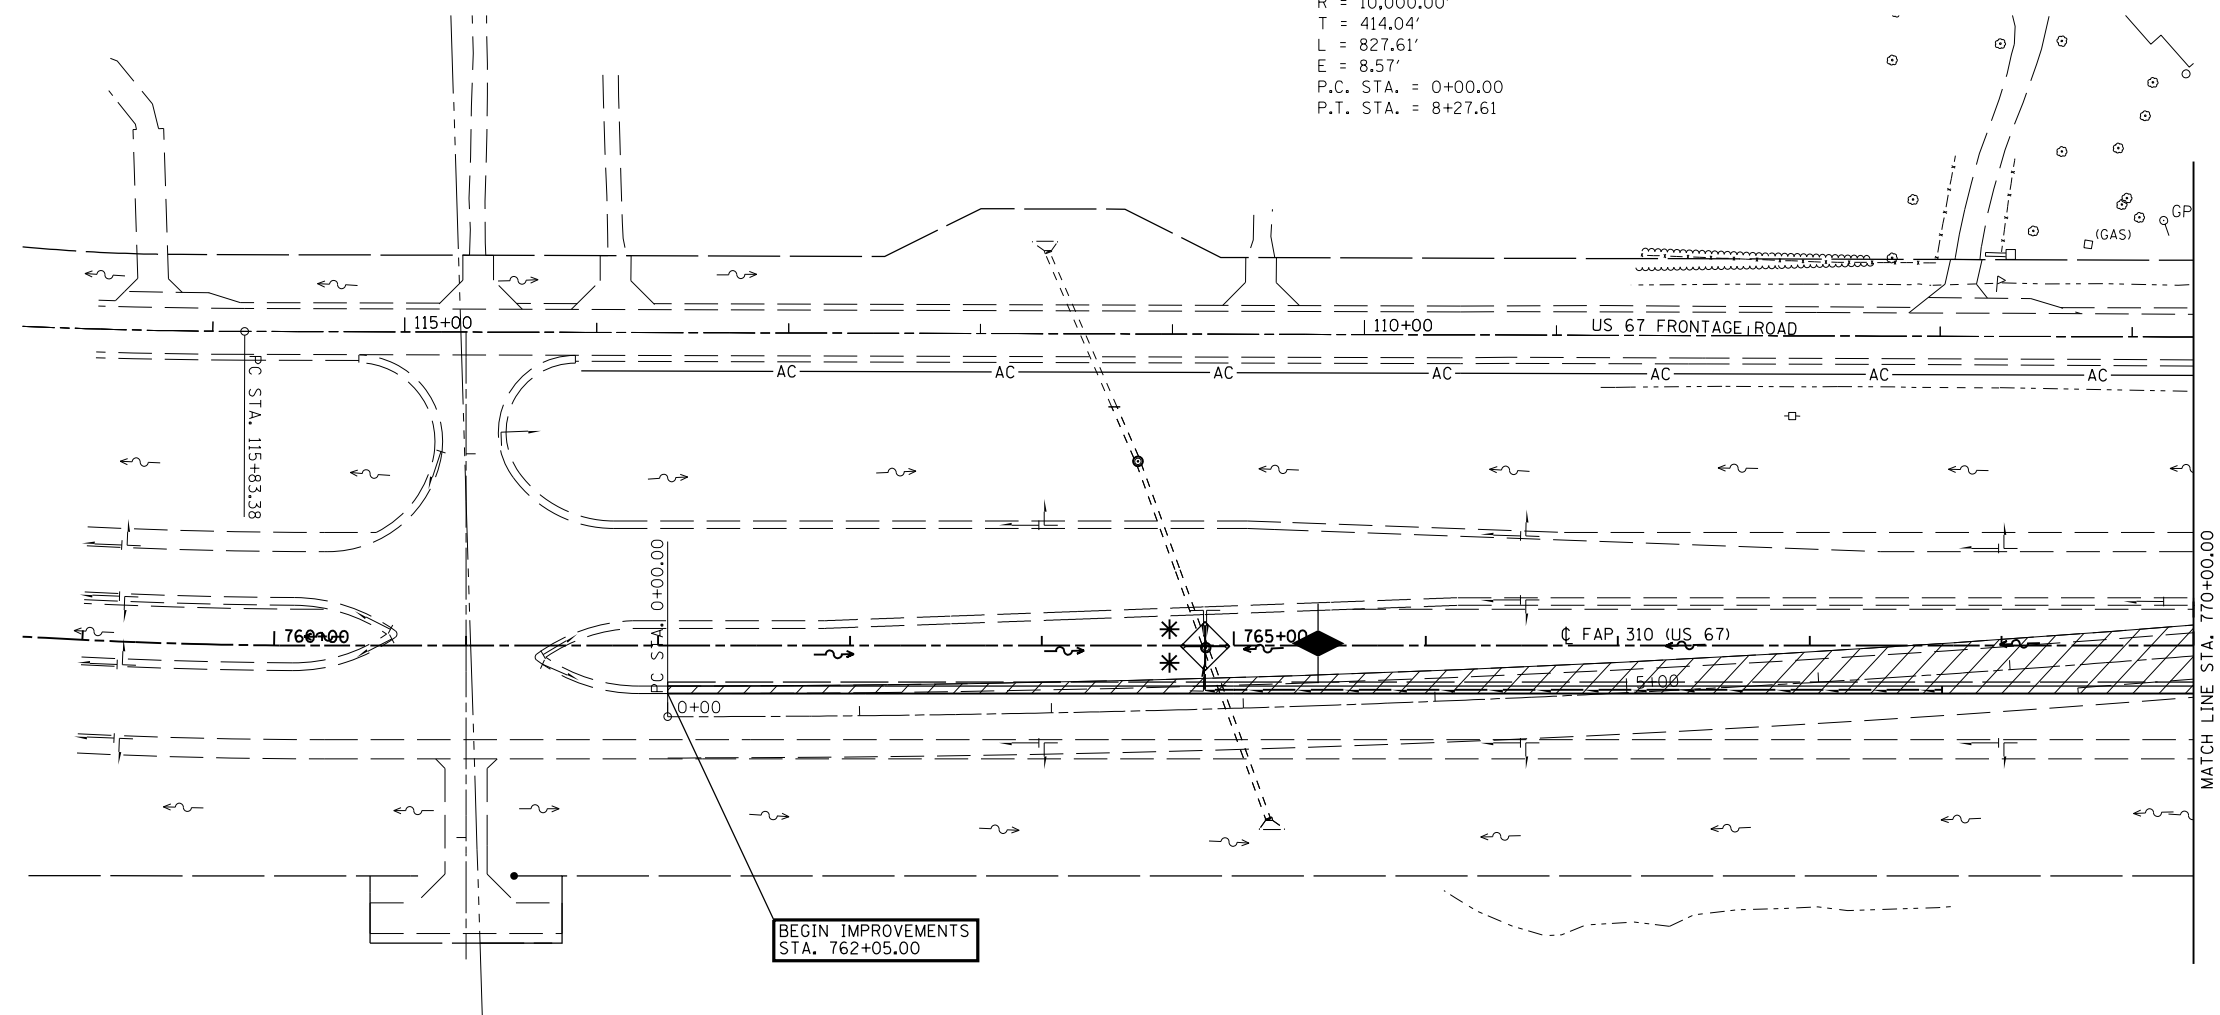

MATCH LINE STA. 770+00.00

BEGIN IMPROVEMENTS
 STA. 762+05.00

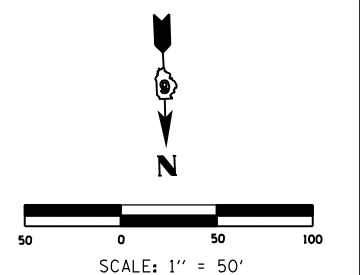

FILE NAME = c:\pw\work\p1dot\sparksgw\10264875\EC_Mainline1-14.dgn	USER NAME = sparksgw	DESIGNED -	REVISED -	STATE OF ILLINOIS DEPARTMENT OF TRANSPORTATION	STORM WATER POLLUTION PREVENTION PLAN			F.A.P. RTE.	SECTION	COUNTY	TOTAL SHEETS	SHEET NO.
	PLOT SCALE = 100.0000' / in.	CHECKED -	REVISED -					310	69-3	MORGAN	793	376
PLOT DATE = Mar-30-2011 09:44:03AM	DATE -	REVISED -	REVISED -		SCALE: SHEET NO. OF SHEETS STA. 762+05.00 TO STA. 770+00.00			CONTRACT NO. 72667				
					FED. ROAD DIST. NO. ILLINOIS FED. AID PROJECT							