


| F.A.P. RTE. | SECTION | COUNTY | TOTAL SHEETS | SHEET NO. |
|---------------------|----------|------------------|--------------|-----------|
| 310 | 69-3 | MORGAN | 793 | 467 |
| STA. | | TO STA. | | |
| FED. ROAD DIST. NO. | ILLINOIS | FED. AID PROJECT | | |

9:49:18 AM 160 150 140 130 120 110 100 90 80 70 60 50 40 30 20 10 0 10 20 30 40 50 60 70 80 90 100 110 120

| BY | DATE |
|----|------|
| | |

| NO. | AREAS CHECKED | AREAS | DATE |
|-----|---------------|-------|------|
| | | | |

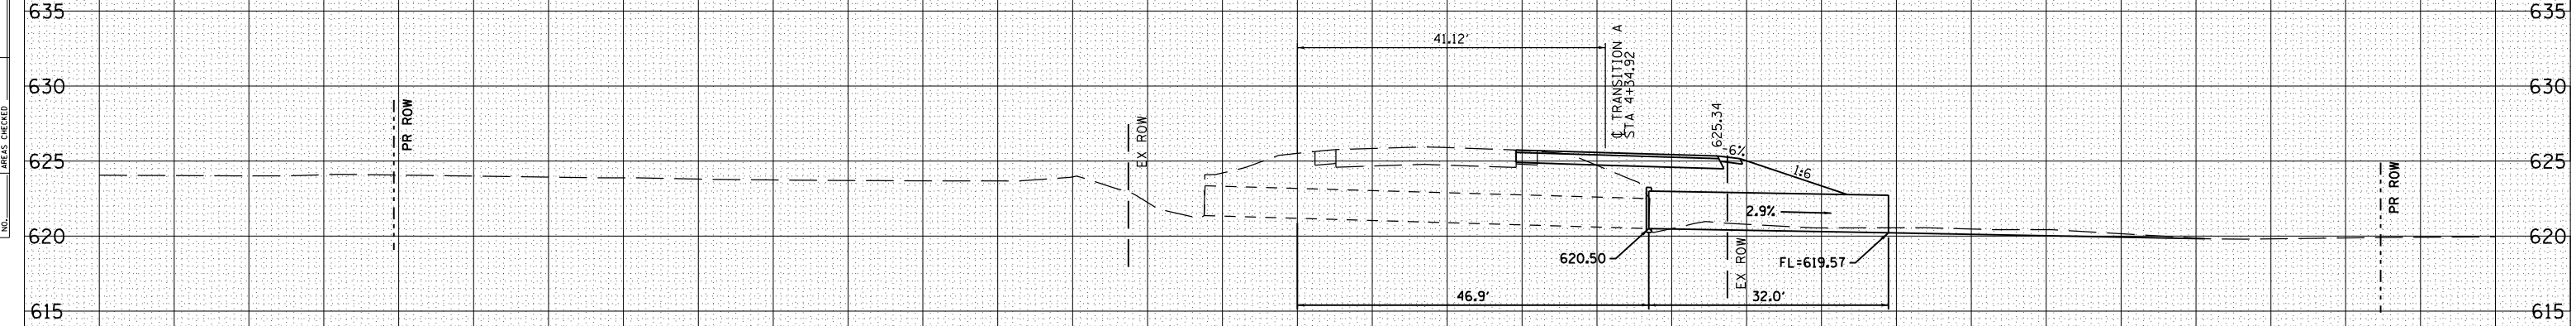


CONCRETE COLLAR (SEE DETAIL SHEET . OF .)
 PIPE CULVERT, CLASS D, TYPE 2 (TEMPORARY) 30" Ø, 32'

974+66.0 SKEW = 6° LT AH

Mar-30-2011 09:49:18AM

| BY | DATE |
|----|------|
| | |

| NO. | AREAS CHECKED | AREAS | DATE |
|-----|---------------|-------|------|
| | | | |

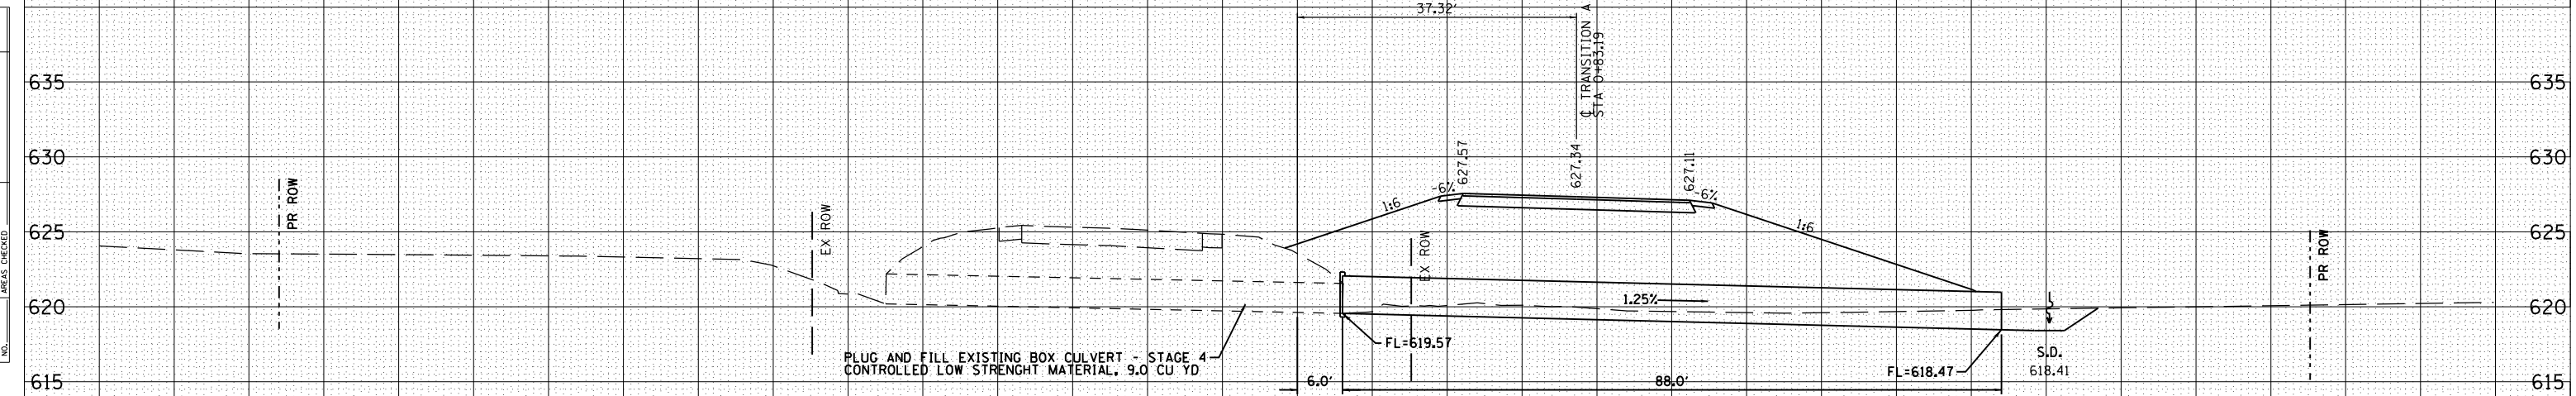

PLUG AND FILL EXISTING BOX CULVERT - STAGE 4
 CONTROLLED LOW STRENGTH MATERIAL, 9.0 CU YD

CONCRETE COLLAR (SEE DETAIL SHEET . OF .)
 PIPE CULVERT, CLASS D, TYPE 2 (TEMPORARY) 30" Ø, 88'
 REMOVE STAGE 4

971+13.4 SKEW = 7° LT AH

\$FILE\$

160 150 140 130 120 110 100 90 80 70 60 50 40 30 20 10 0 10 20 30 40 50 60 70 80 90 100 110 120 130 140 150 160