

F.A.P. RTE.	SECTION	COUNTY	TOTAL SHEETS	SHEET NO.
310	69-3	MORGAN	793	471
STA.		TO STA.		
FED. ROAD DIST. NO.	ILLINOIS	FED. AID PROJECT		


9:49:33 AM

BY	DATE

Mar-30-2011 09:49:33AM

BY	DATE

\$FILE\$

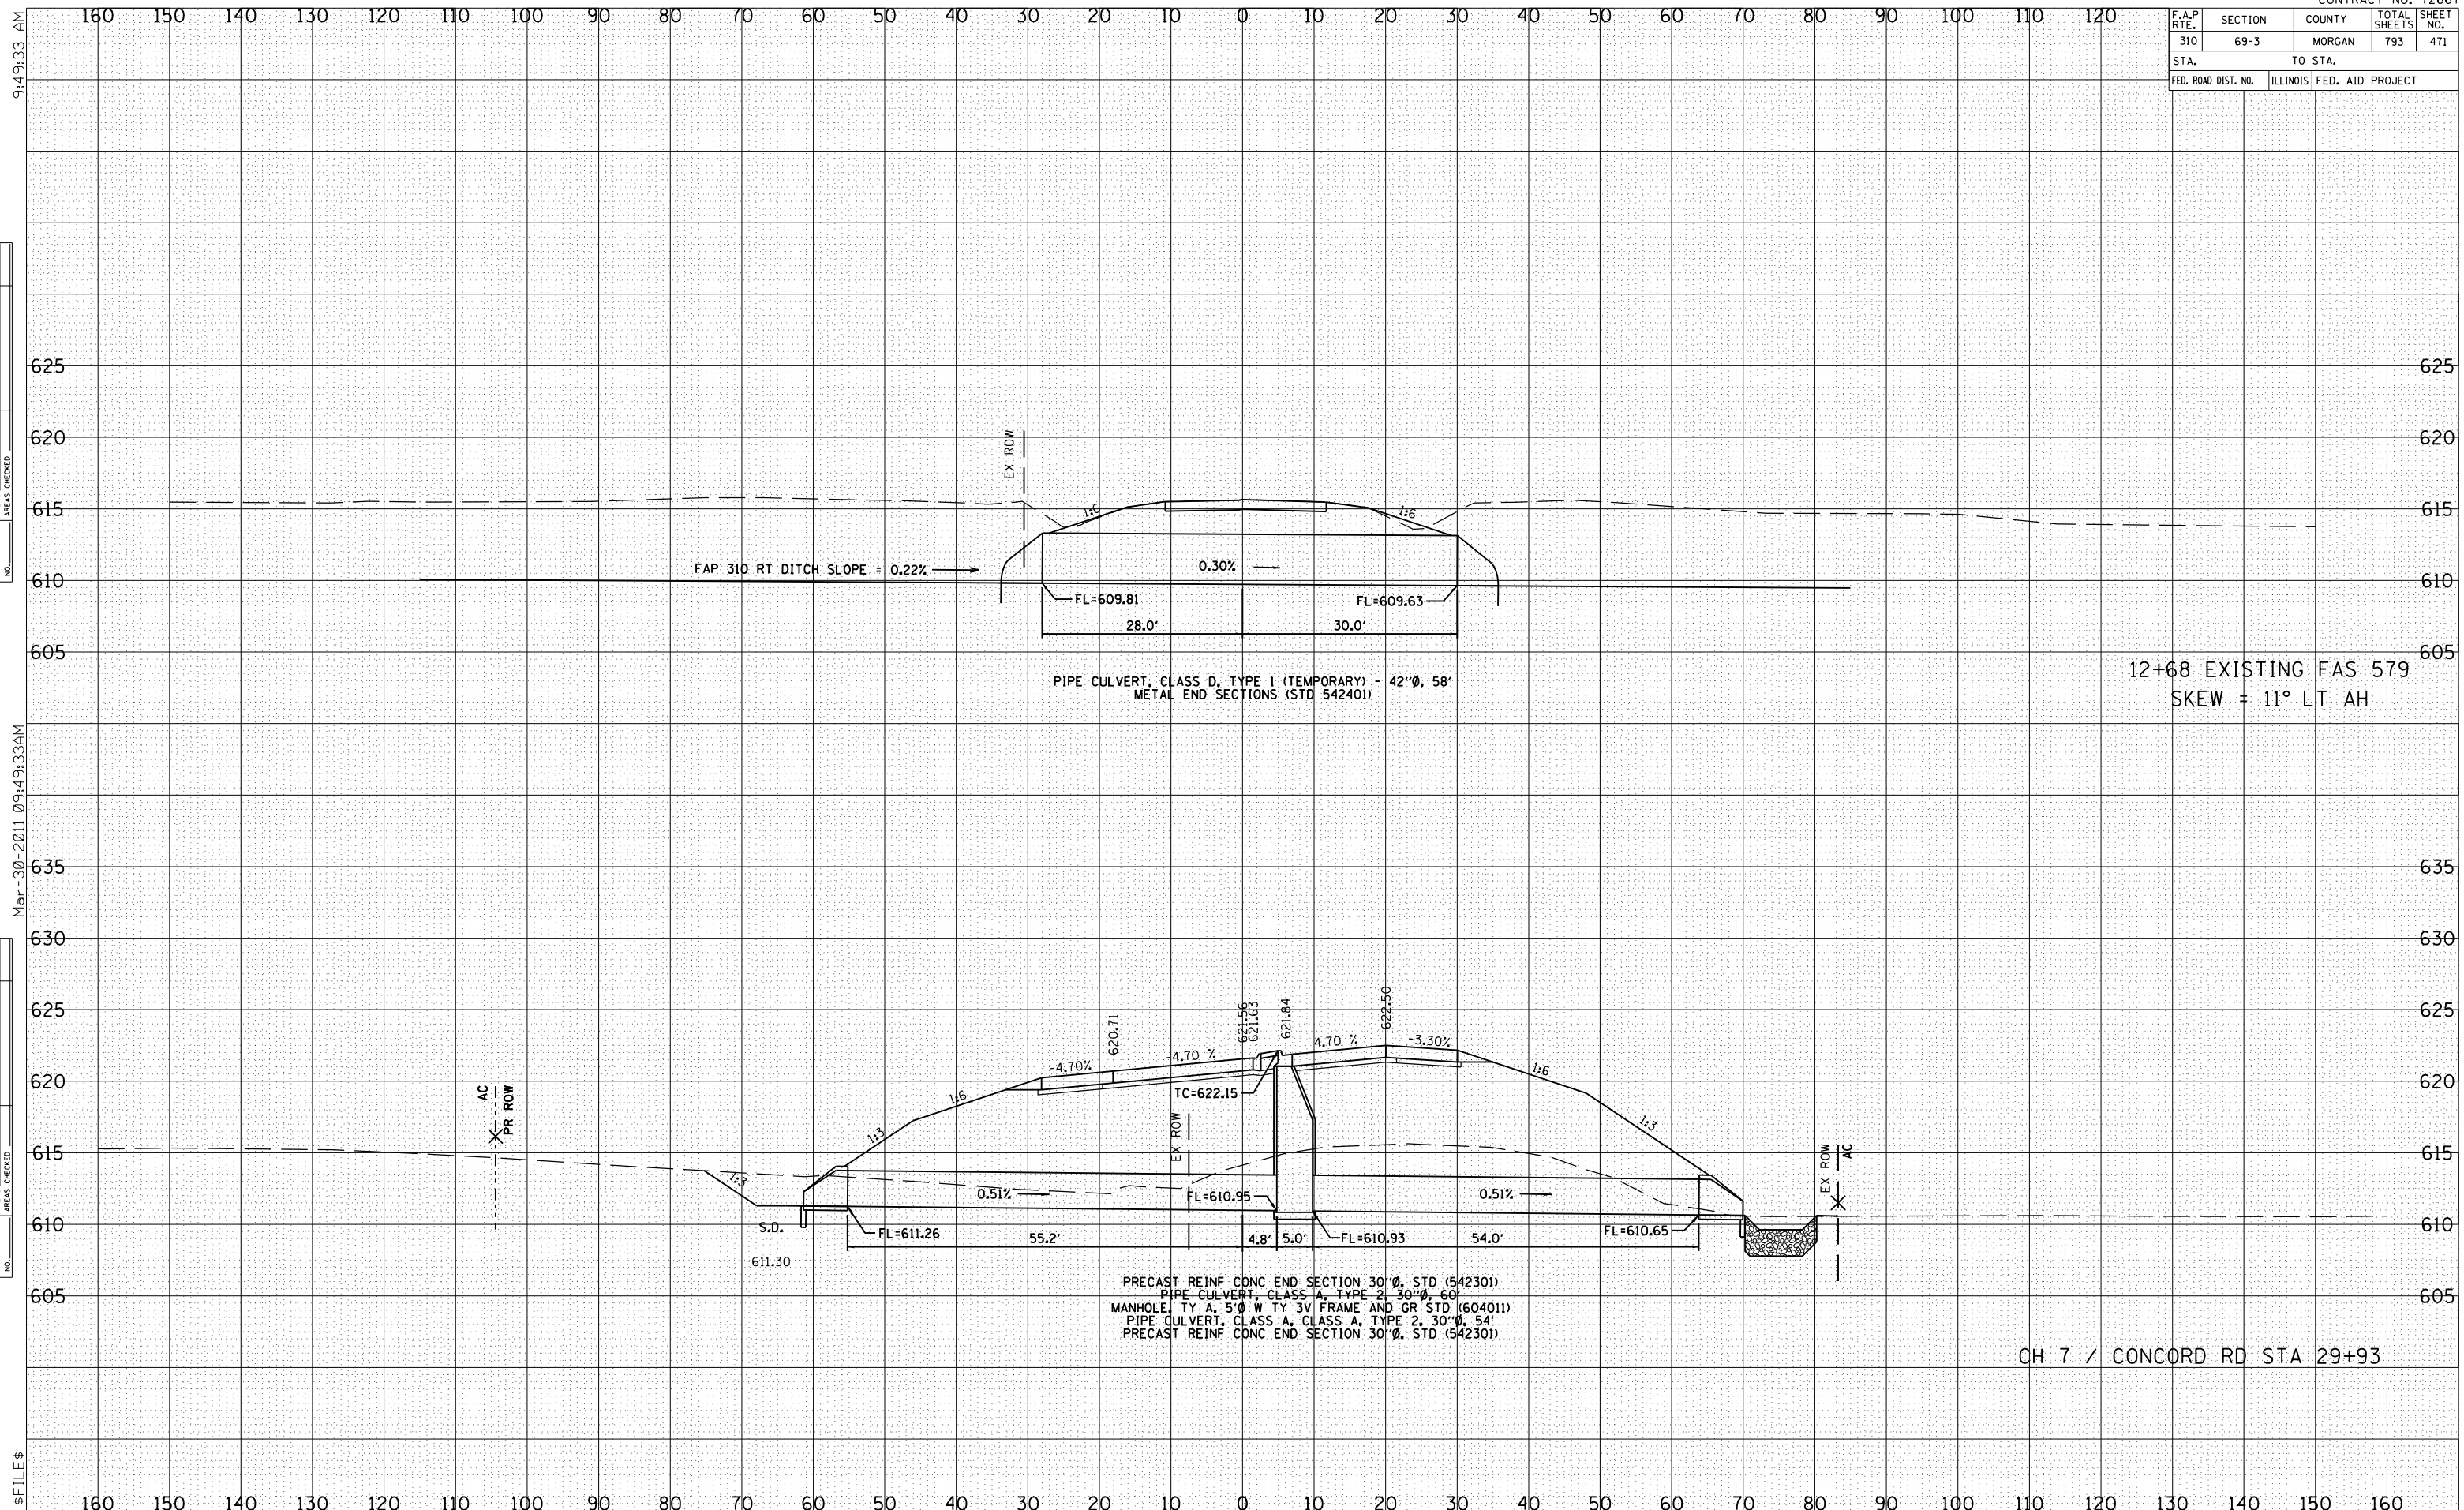

12+68 EXISTING FAS 579
SKEW = 11° LT AH

CH 7 / CONCORD RD STA 29+93