



F.A.P. RTE.	SECTION	COUNTY	TOTAL SHEETS	SHEET NO.
310	69-3	MORGAN	793	475
STA.		TO STA.		
FED. ROAD DIST. NO.	ILLINOIS	FED. AID PROJECT		

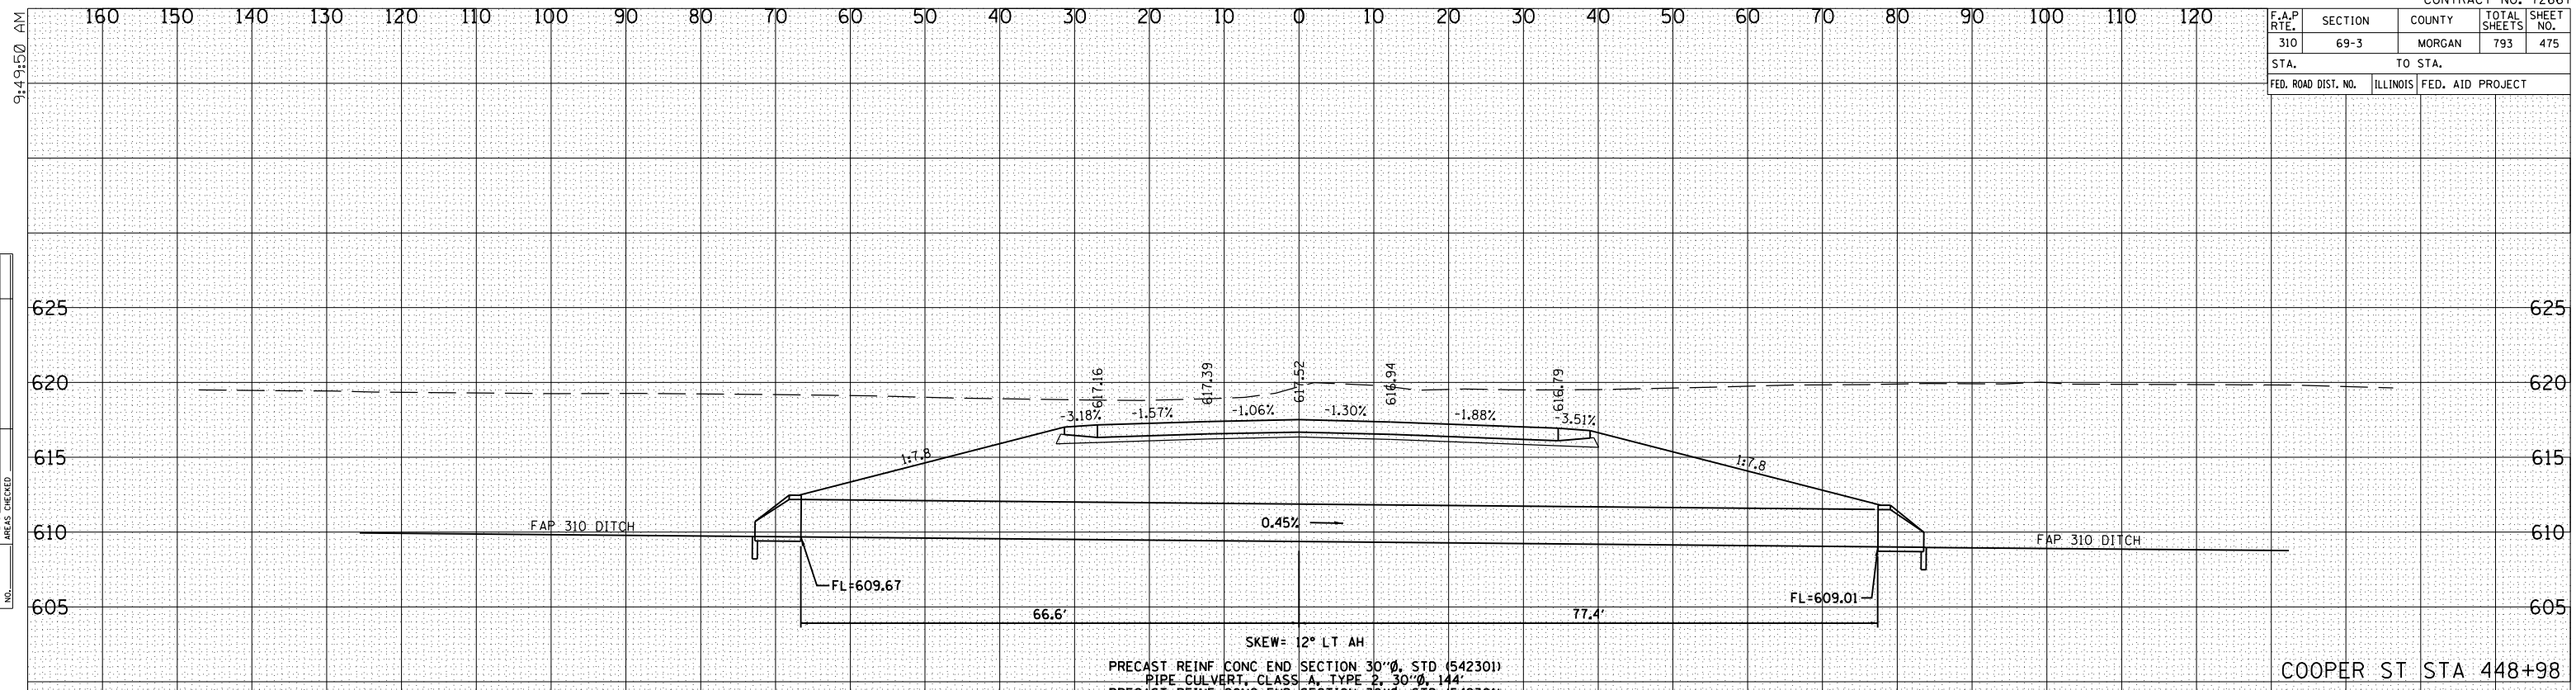

COOPER ST STA 448+98

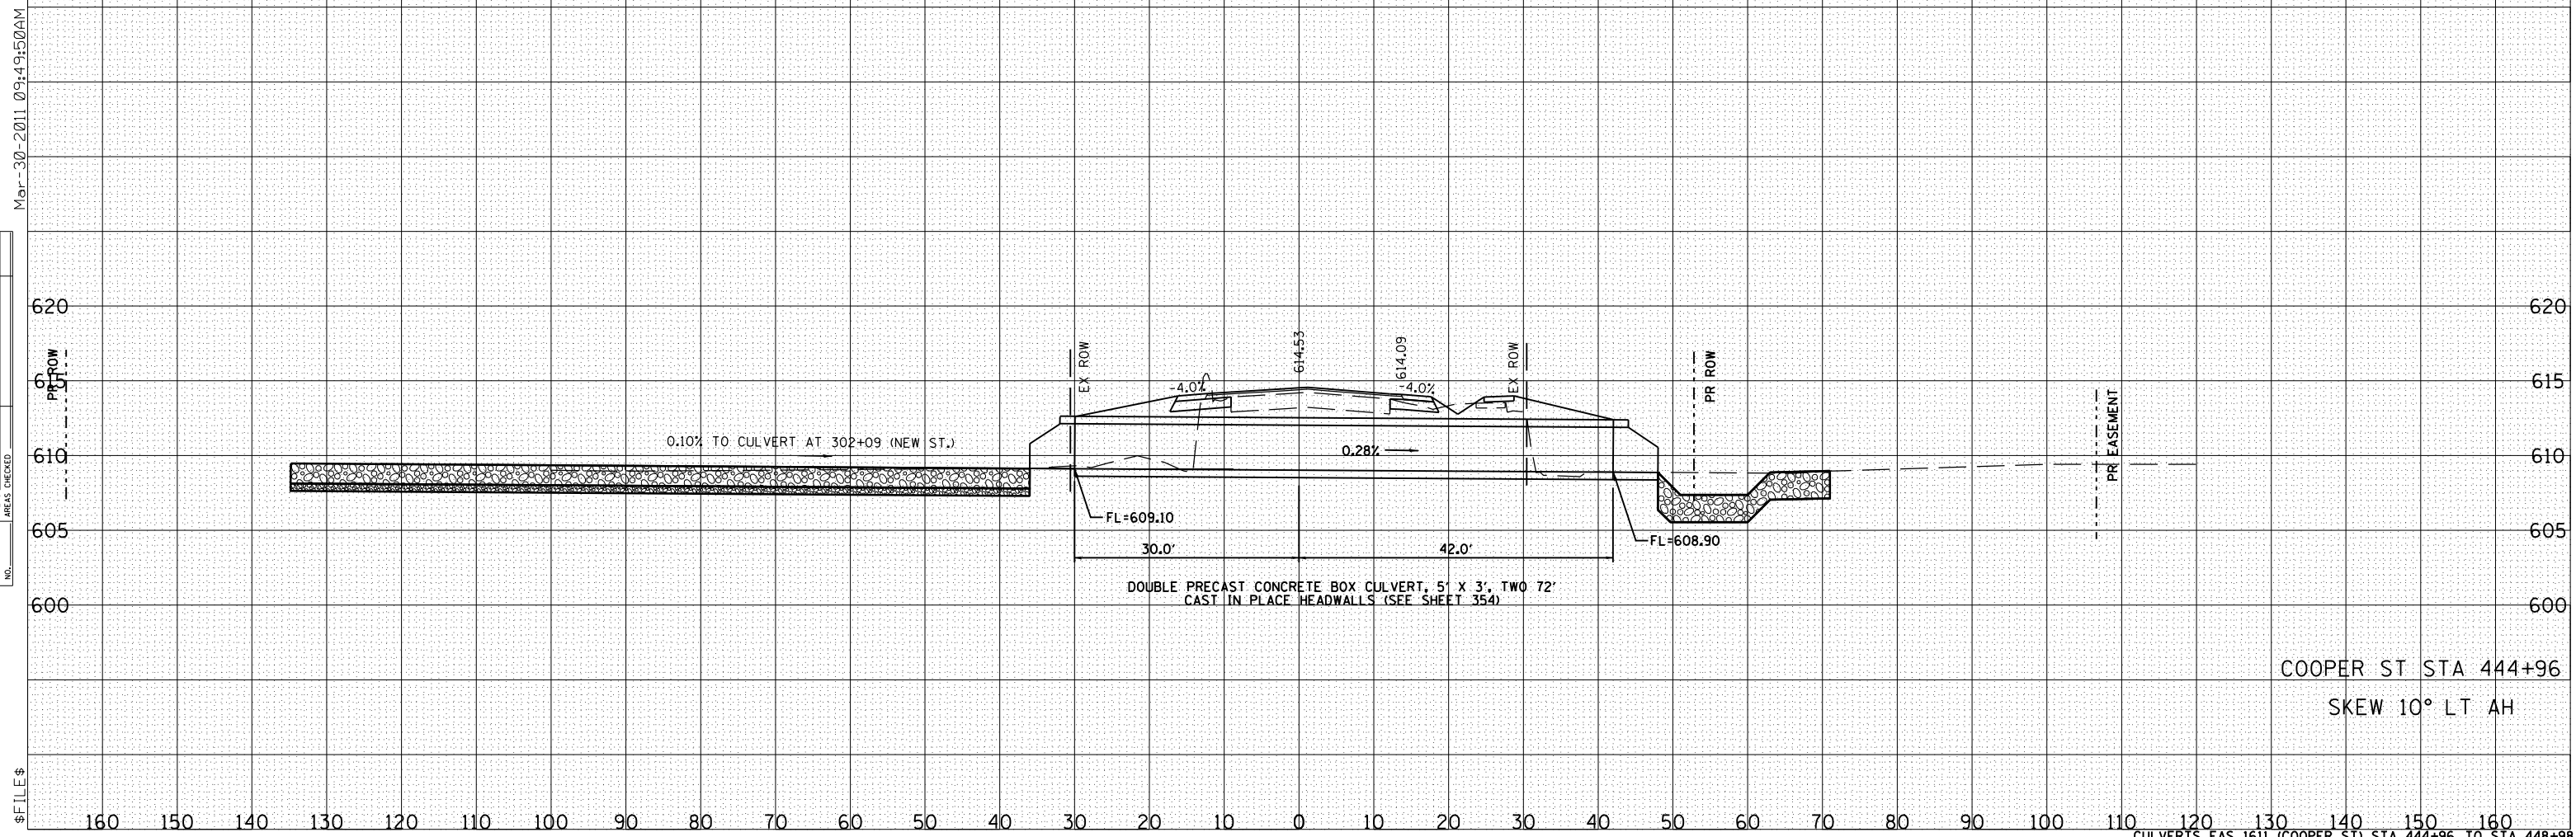

COOPER ST STA 444+96

SKEW 10° LT AH

BY	DATE

BY	DATE

Mar-30-2011 09:49:50AM

FILE \$