

F.A.P. RTE.	SECTION	COUNTY	TOTAL SHEETS	SHEET NO.
310	69-3	MORGAN	793	495
STA.		TO STA.		
FED. ROAD DIST. NO.	ILLINOIS	FED. AID PROJECT		


4:49:23 PM

BY	DATE

Mar-29-2011 04:49:23 PM

BY	DATE

\$ FILE \$

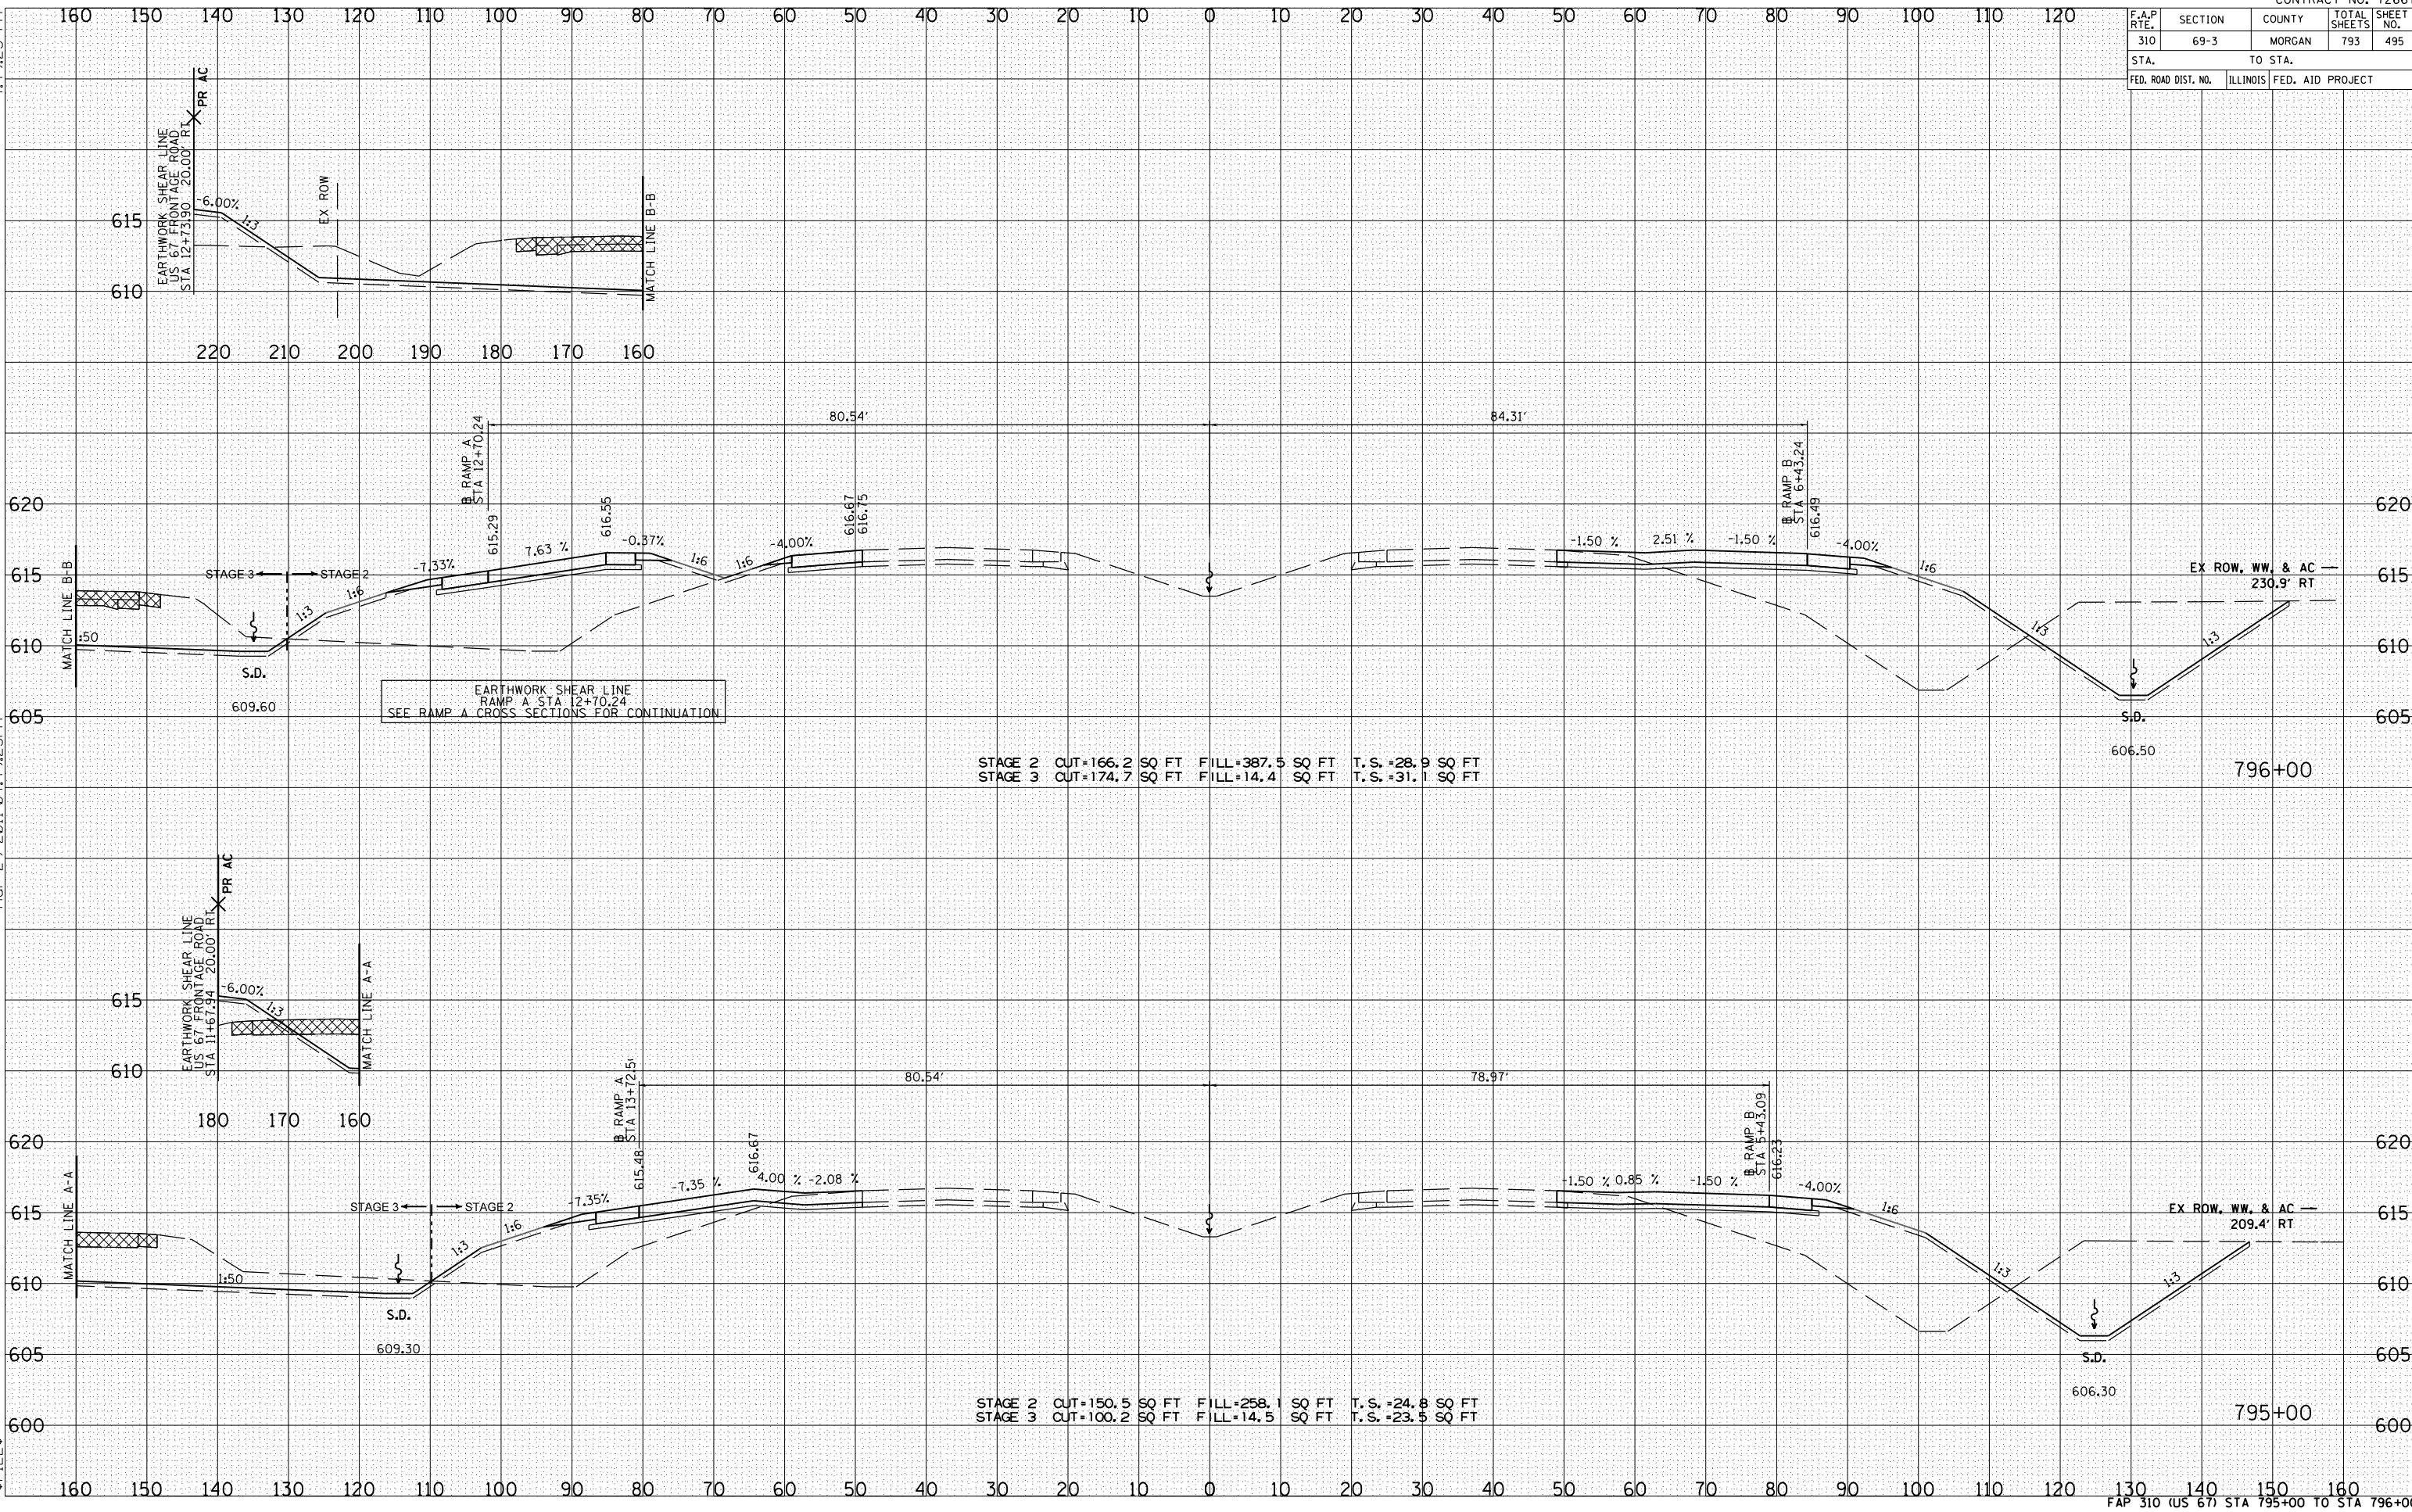

STAGE 2 CUT=166.2 SQ FT FILL=387.5 SQ FT T.S.=28.9 SQ FT  
 STAGE 3 CUT=174.7 SQ FT FILL=14.4 SQ FT T.S.=31.1 SQ FT

STAGE 2 CUT=150.5 SQ FT FILL=258.1 SQ FT T.S.=24.8 SQ FT  
 STAGE 3 CUT=100.2 SQ FT FILL=14.5 SQ FT T.S.=23.5 SQ FT