


| F.A.P. RTE. | SECTION | COUNTY | TOTAL SHEETS | SHEET NO. |
|---------------------|----------|------------------|--------------|-----------|
| 310 | 69-3 | MORGAN | 793 | 524 |
| STA. | | TO STA. | | |
| FED. ROAD DIST. NO. | ILLINOIS | FED. AID PROJECT | | |

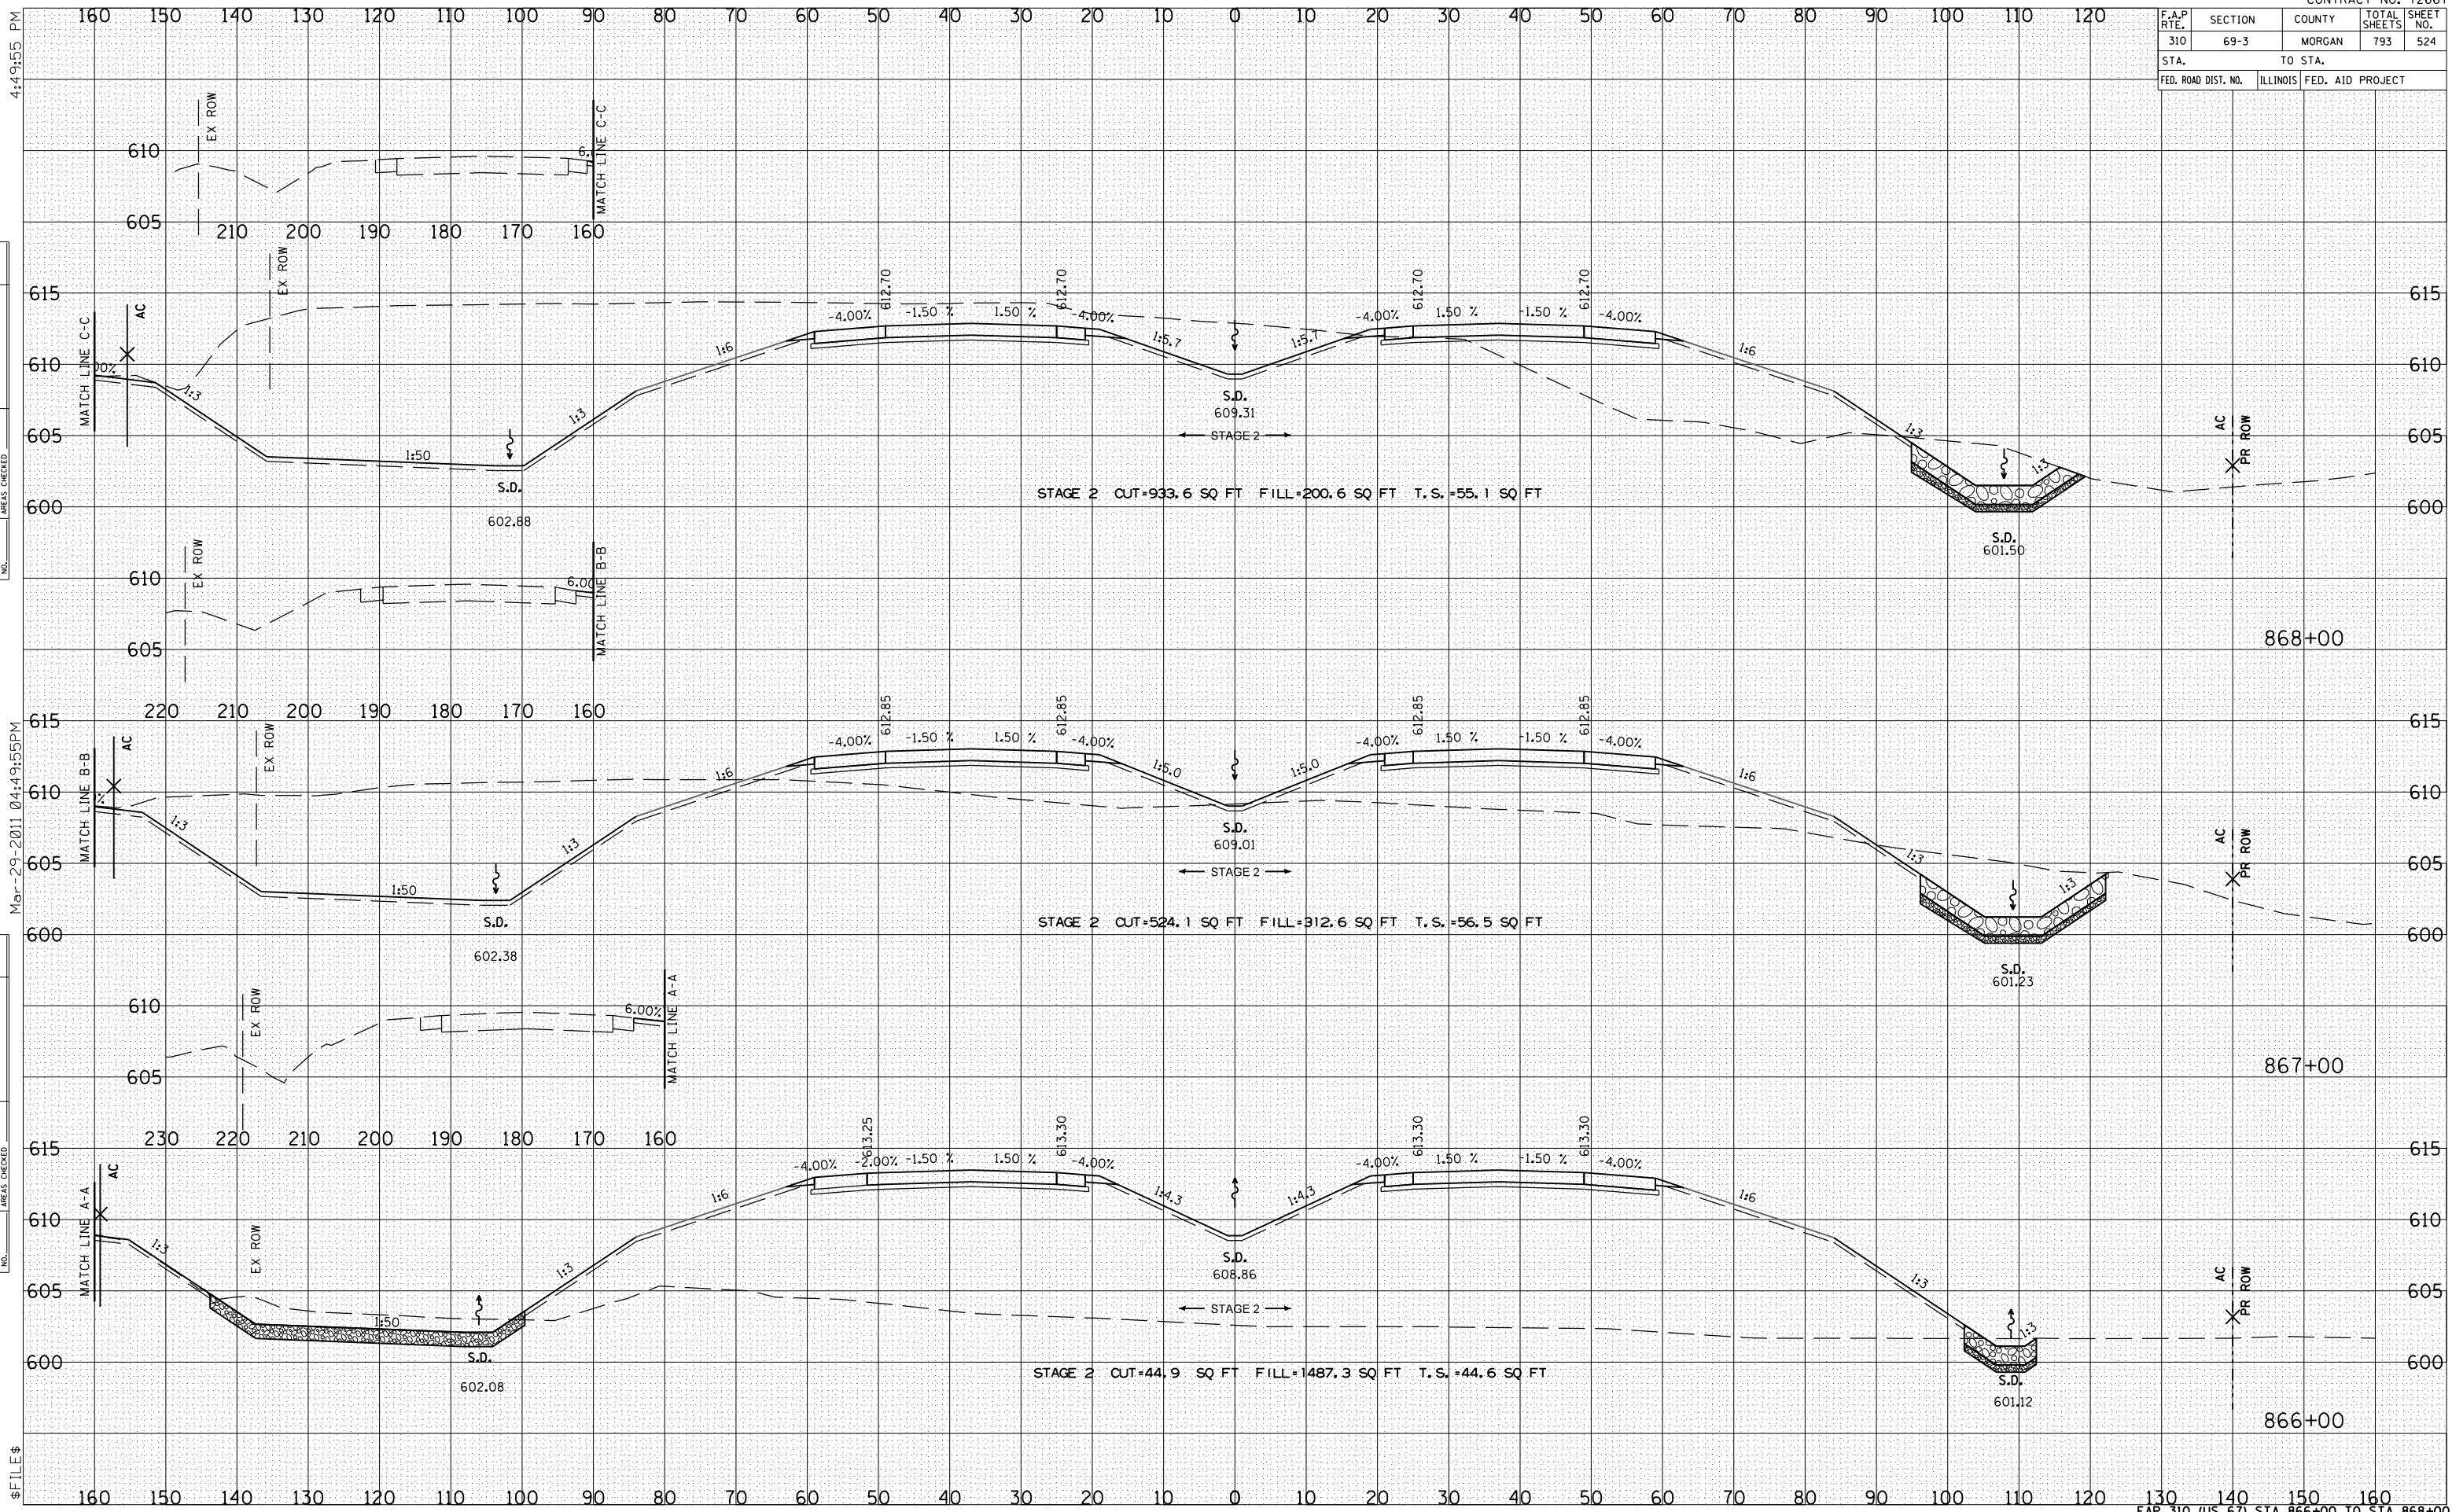

4:49:55 PM

| BY | DATE |
|----|------|
| | |

| NO. | DATE | BY | REVISION |
|-----|------|----|----------|
| | | | |

Mar-29-2011 04:49:55PM

| BY | DATE |
|----|------|
| | |

| NO. | DATE | BY | REVISION |
|-----|------|----|----------|
| | | | |

\$FILE\$