
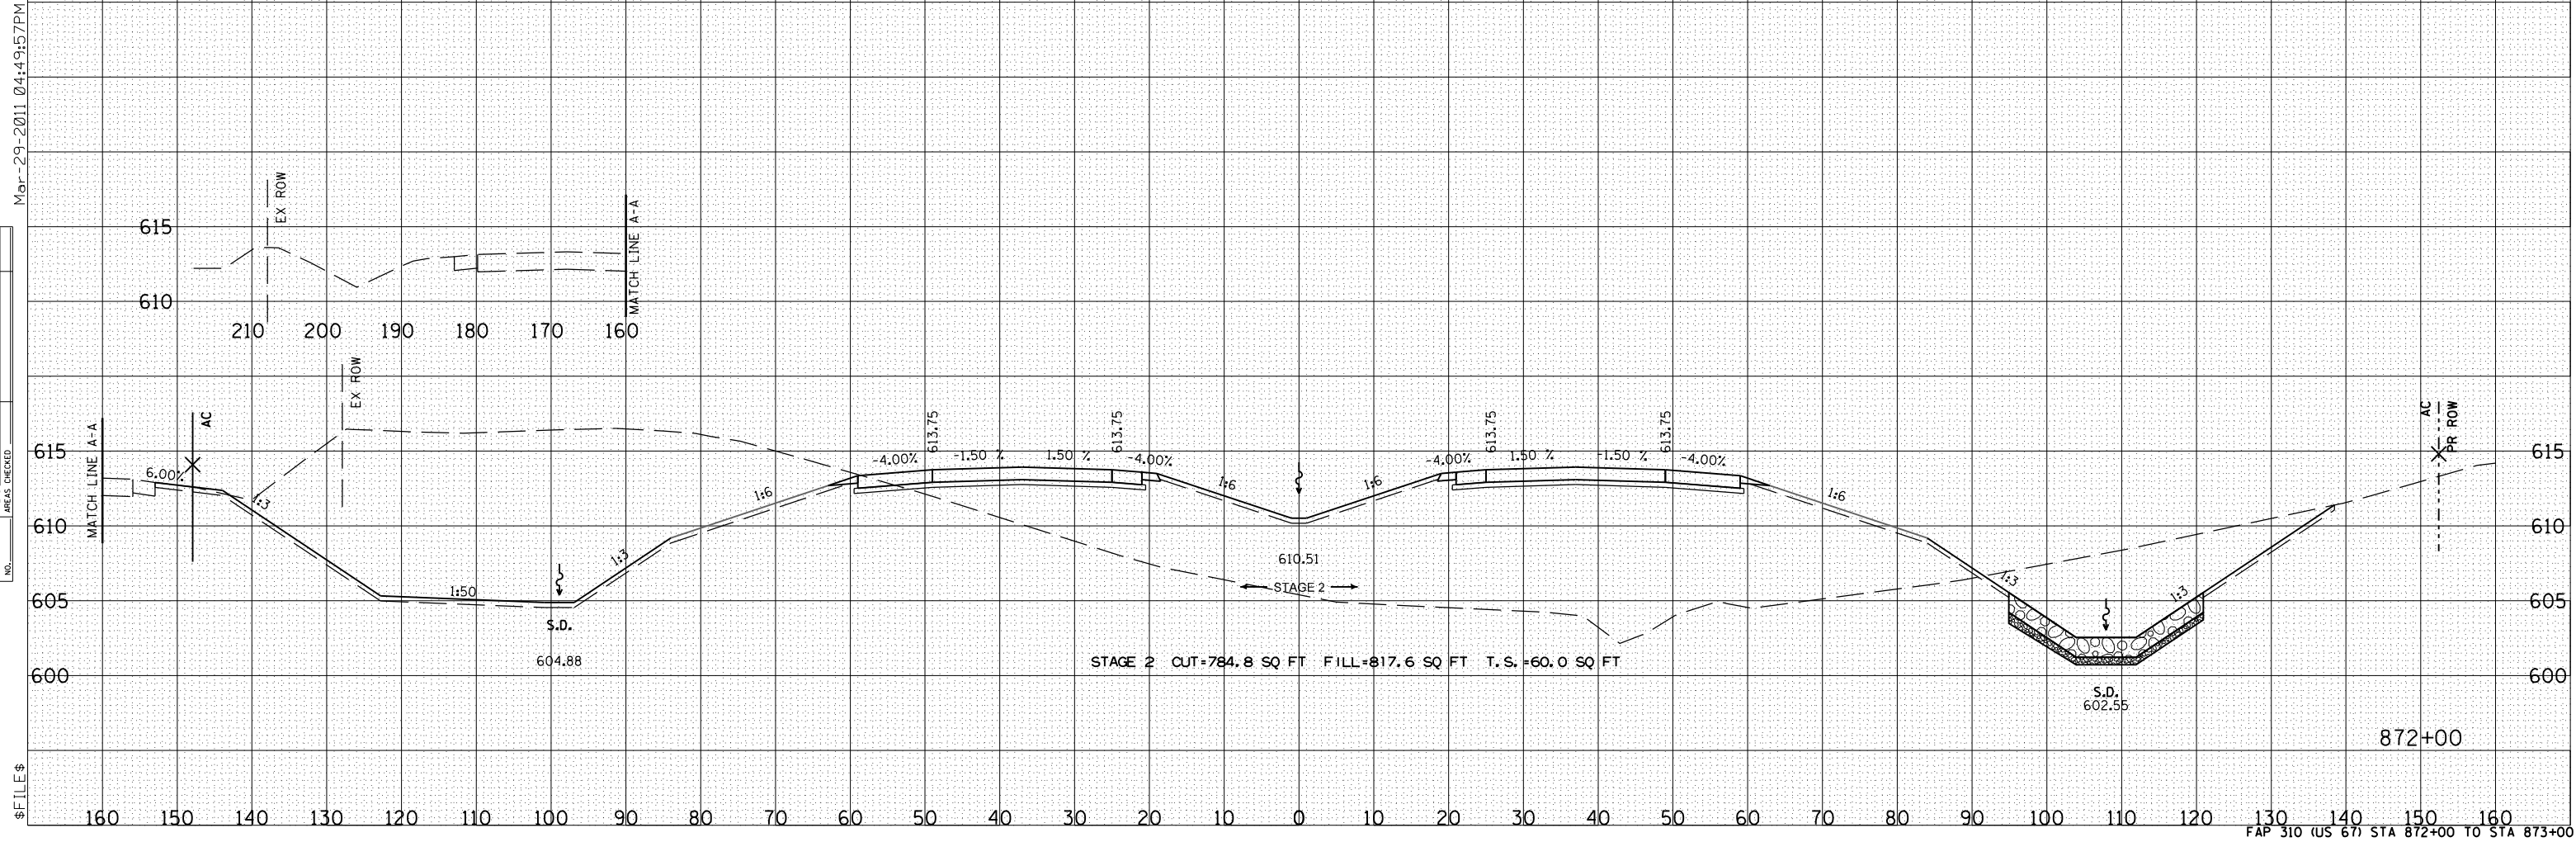


F.A.P. RTE.	SECTION	COUNTY	TOTAL SHEETS	SHEET NO.
310	69-3	MORGAN	793	526
STA.		TO STA.		
FED. ROAD DIST. NO.		ILLINOIS FED. AID PROJECT		

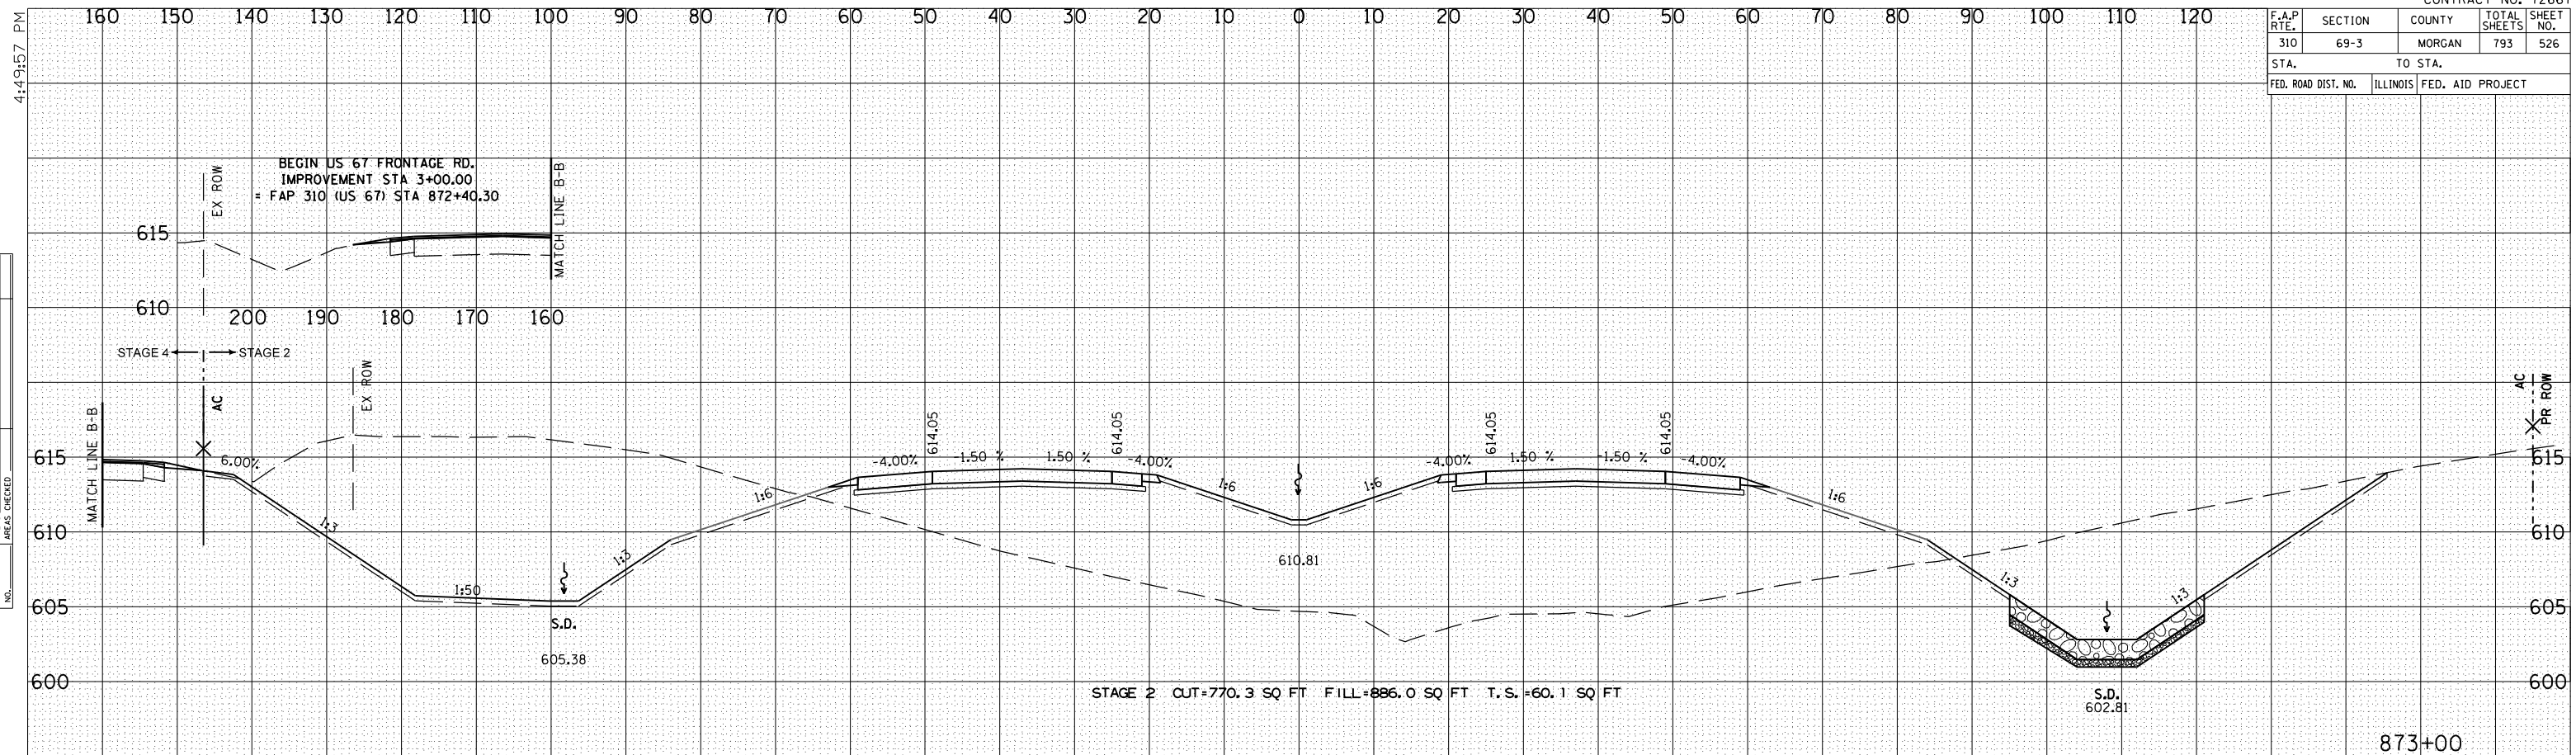

4:49:57 PM

BY	DATE

NO. _____

Mar-29-2011 04:49:57PM

BY	DATE

NO. _____

\$ FILE \$