



F.A.P. RTE.	SECTION	COUNTY	TOTAL SHEETS	SHEET NO.
310	69-3	MORGAN	793	584
STA.		TO STA.		
FED. ROAD DIST. NO.	ILLINOIS	FED. AID PROJECT		

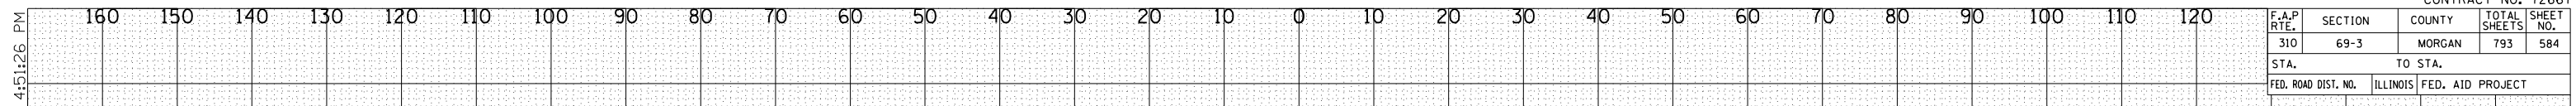

BY	DATE


NO.	AREAS CHECKED

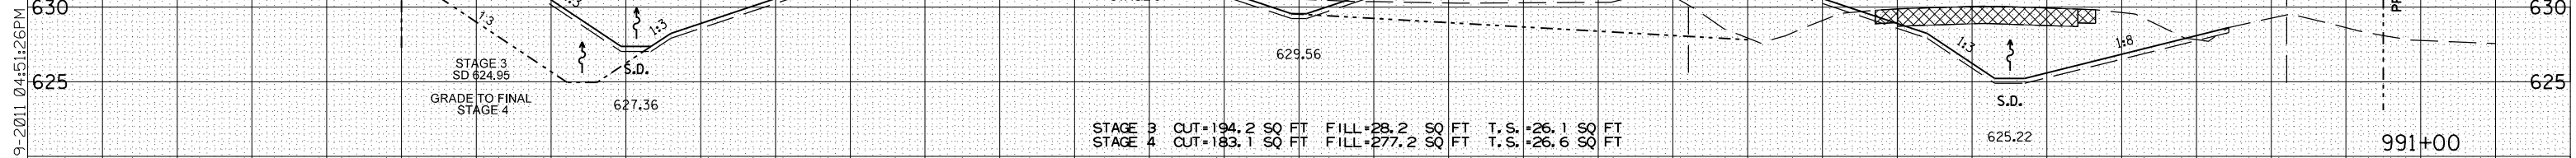

STAGE 3 CUT=194.2 SQ FT FILL=28.2 SQ FT T.S.=26.1 SQ FT
 STAGE 4 CUT=183.1 SQ FT FILL=277.2 SQ FT T.S.=26.6 SQ FT

BY	DATE

NO.	AREAS CHECKED

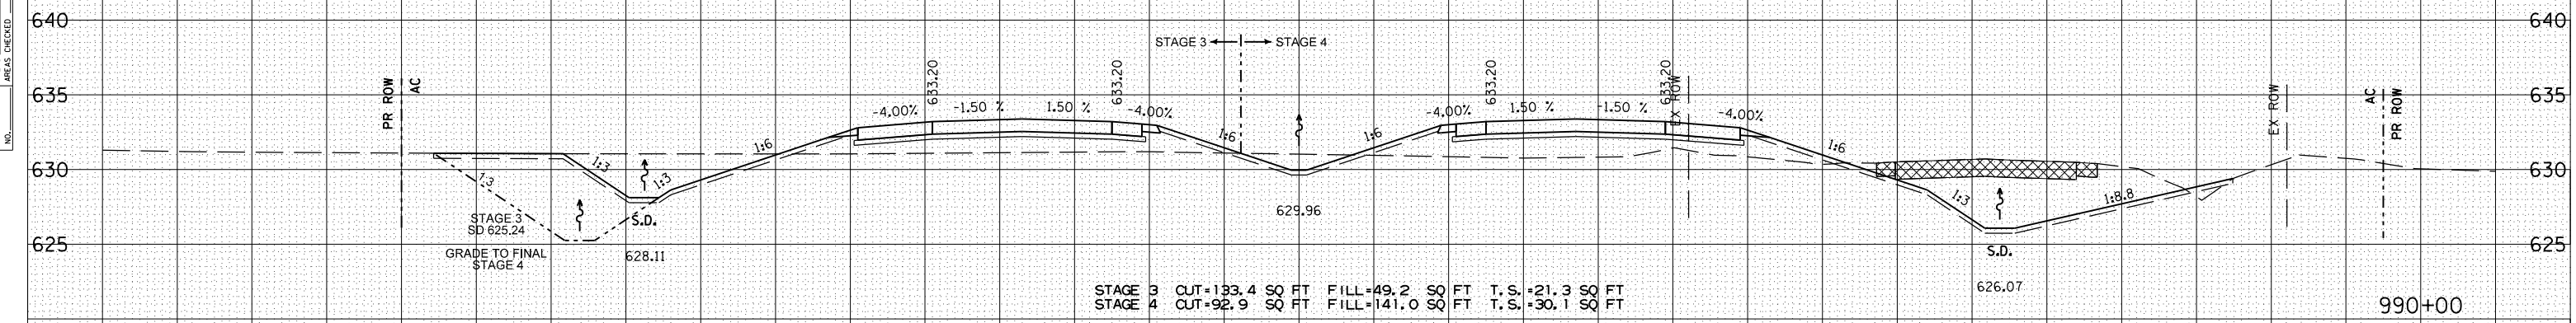

STAGE 3 CUT=133.4 SQ FT FILL=49.2 SQ FT T.S.=21.3 SQ FT
 STAGE 4 CUT=92.9 SQ FT FILL=141.0 SQ FT T.S.=30.1 SQ FT

