



F.A.P. RTE.	SECTION	COUNTY	TOTAL SHEETS	SHEET NO.
310	69-3	MORGAN	793	587
STA.		TO STA.		
FED. ROAD DIST. NO.		ILLINOIS FED. AID PROJECT		

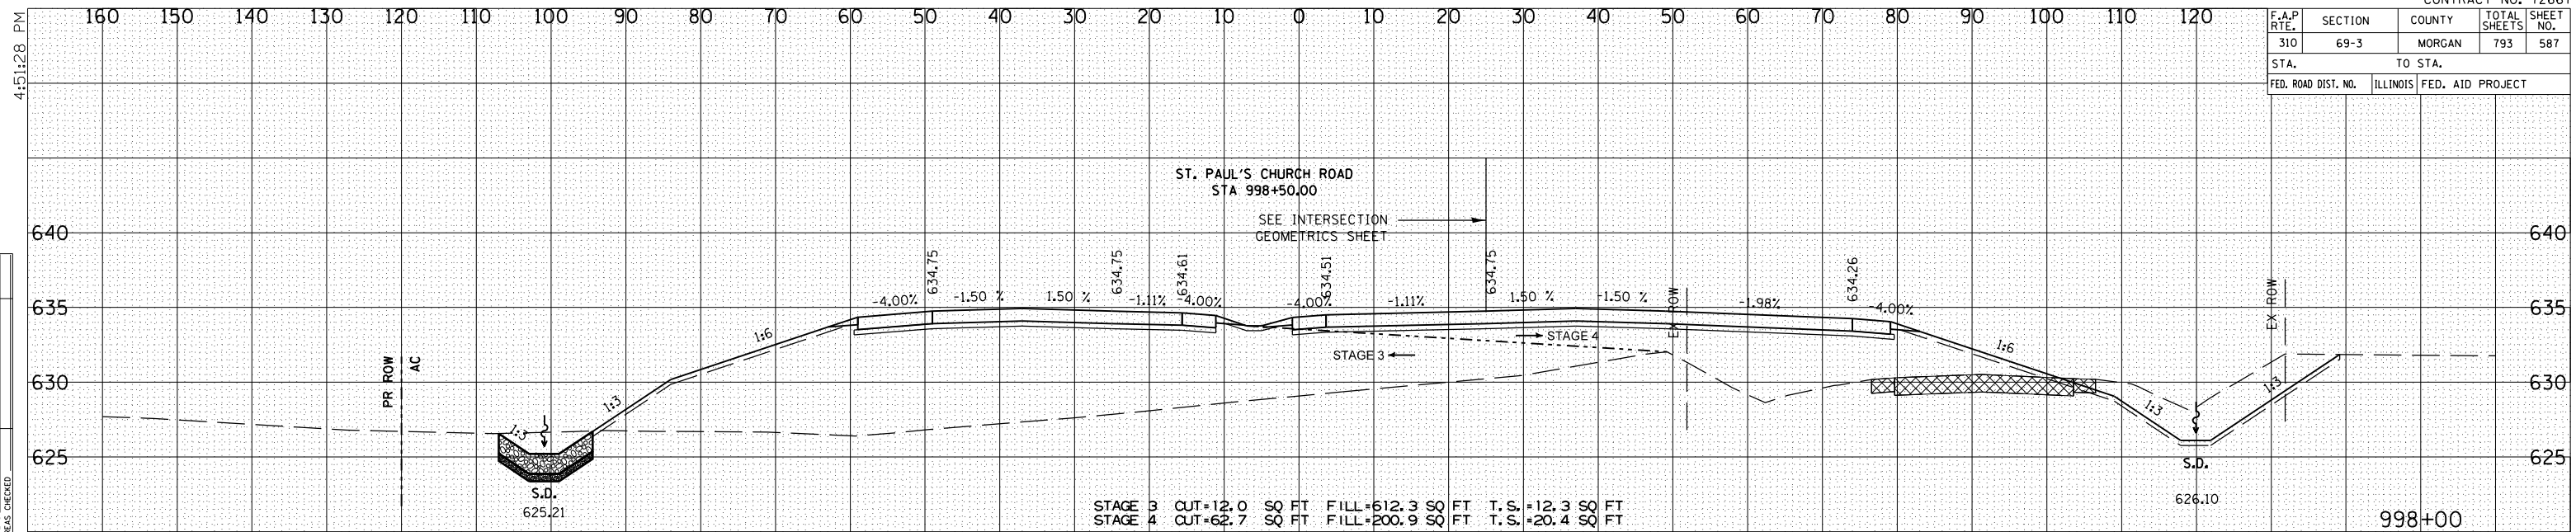

STAGE 3 CUT=12.0 SQ FT FILL=612.3 SQ FT T.S.=12.3 SQ FT  
 STAGE 4 CUT=62.7 SQ FT FILL=200.9 SQ FT T.S.=20.4 SQ FT

998+00

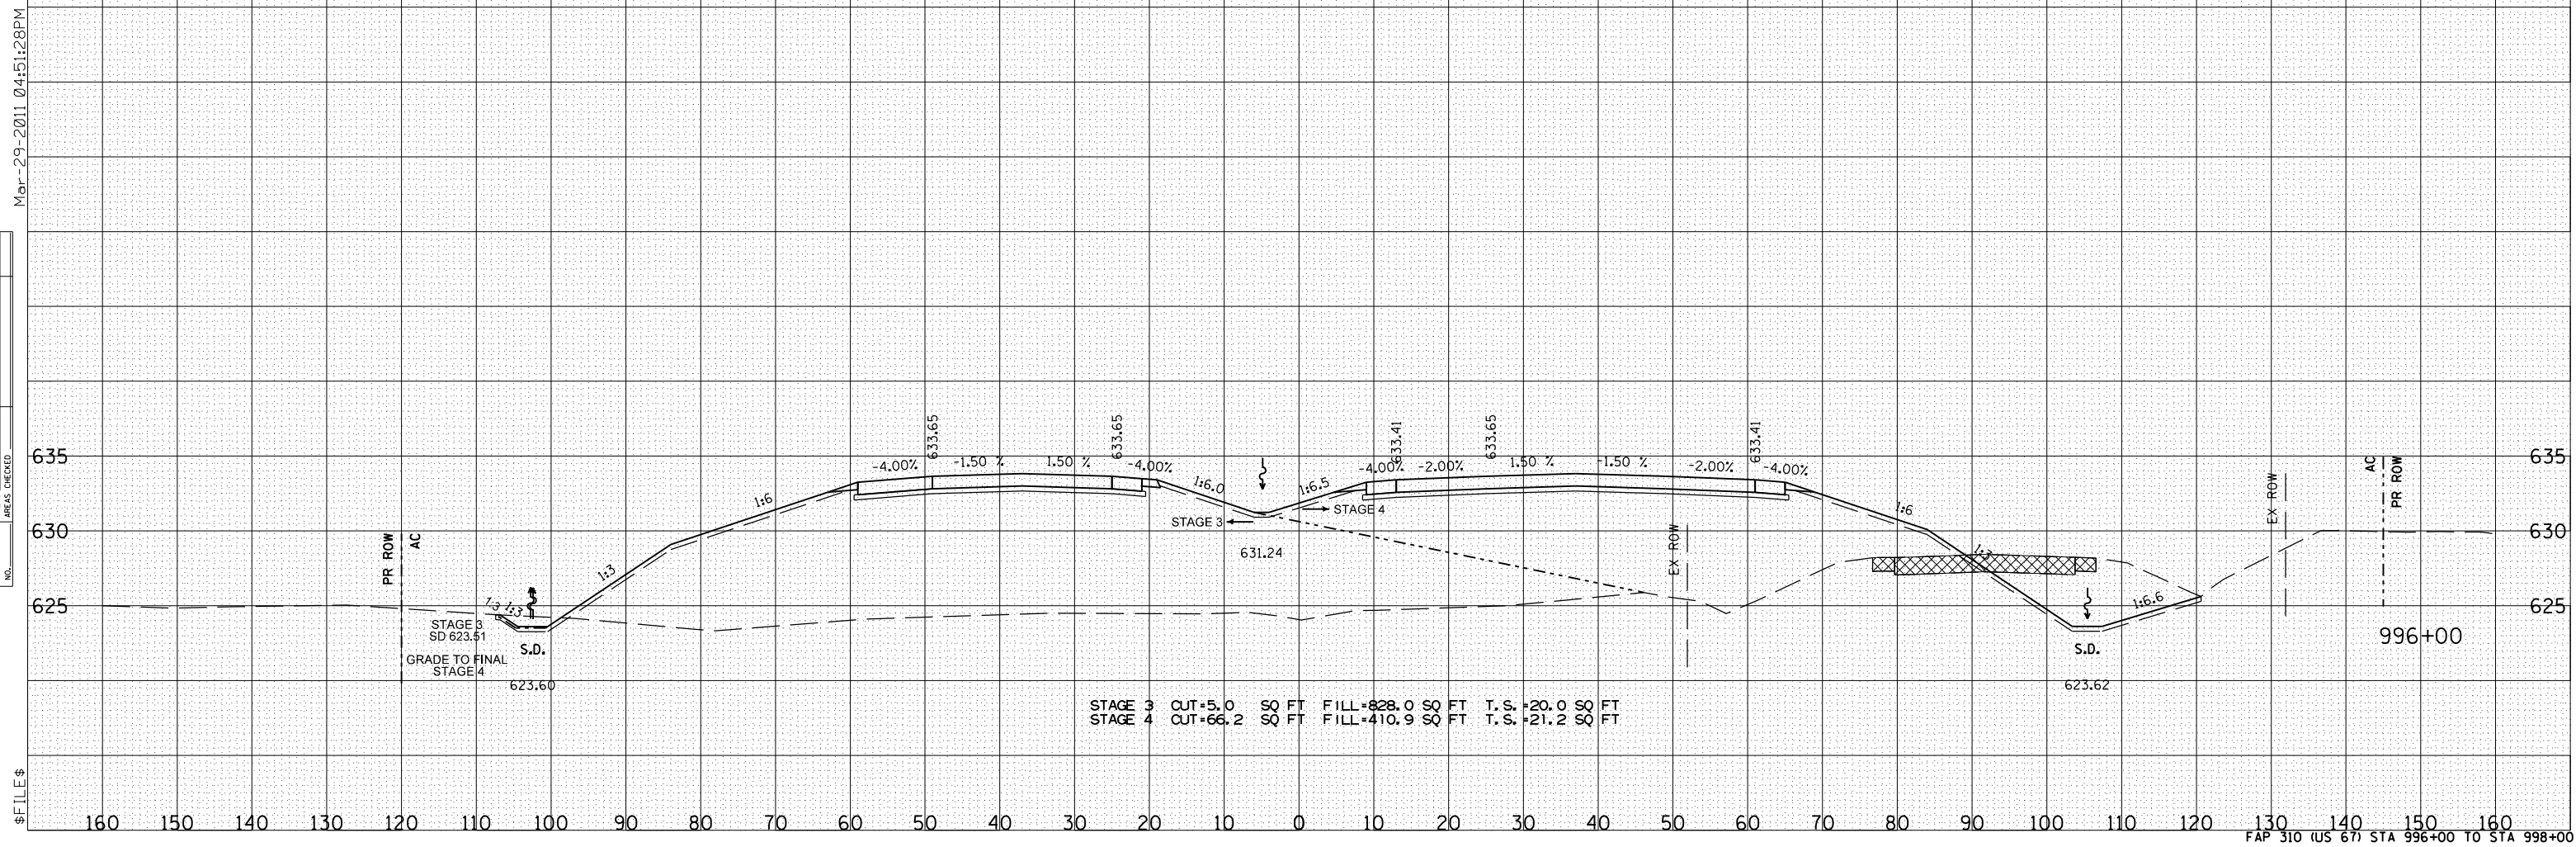

STAGE 3 CUT=5.0 SQ FT FILL=828.0 SQ FT T.S.=20.0 SQ FT  
 STAGE 4 CUT=66.2 SQ FT FILL=410.9 SQ FT T.S.=21.2 SQ FT

996+00

BY	DATE

BY	DATE

Mar-29-2011 04:51:28PM

FILE \$