



F.A.P. RTE.	SECTION	COUNTY	TOTAL SHEETS	SHEET NO.
310	69-3	MORGAN	793	613
STA. 1050+00		TO STA. 1051+00		
FED. ROAD DIST. NO.		ILLINOIS FED. AID PROJECT		

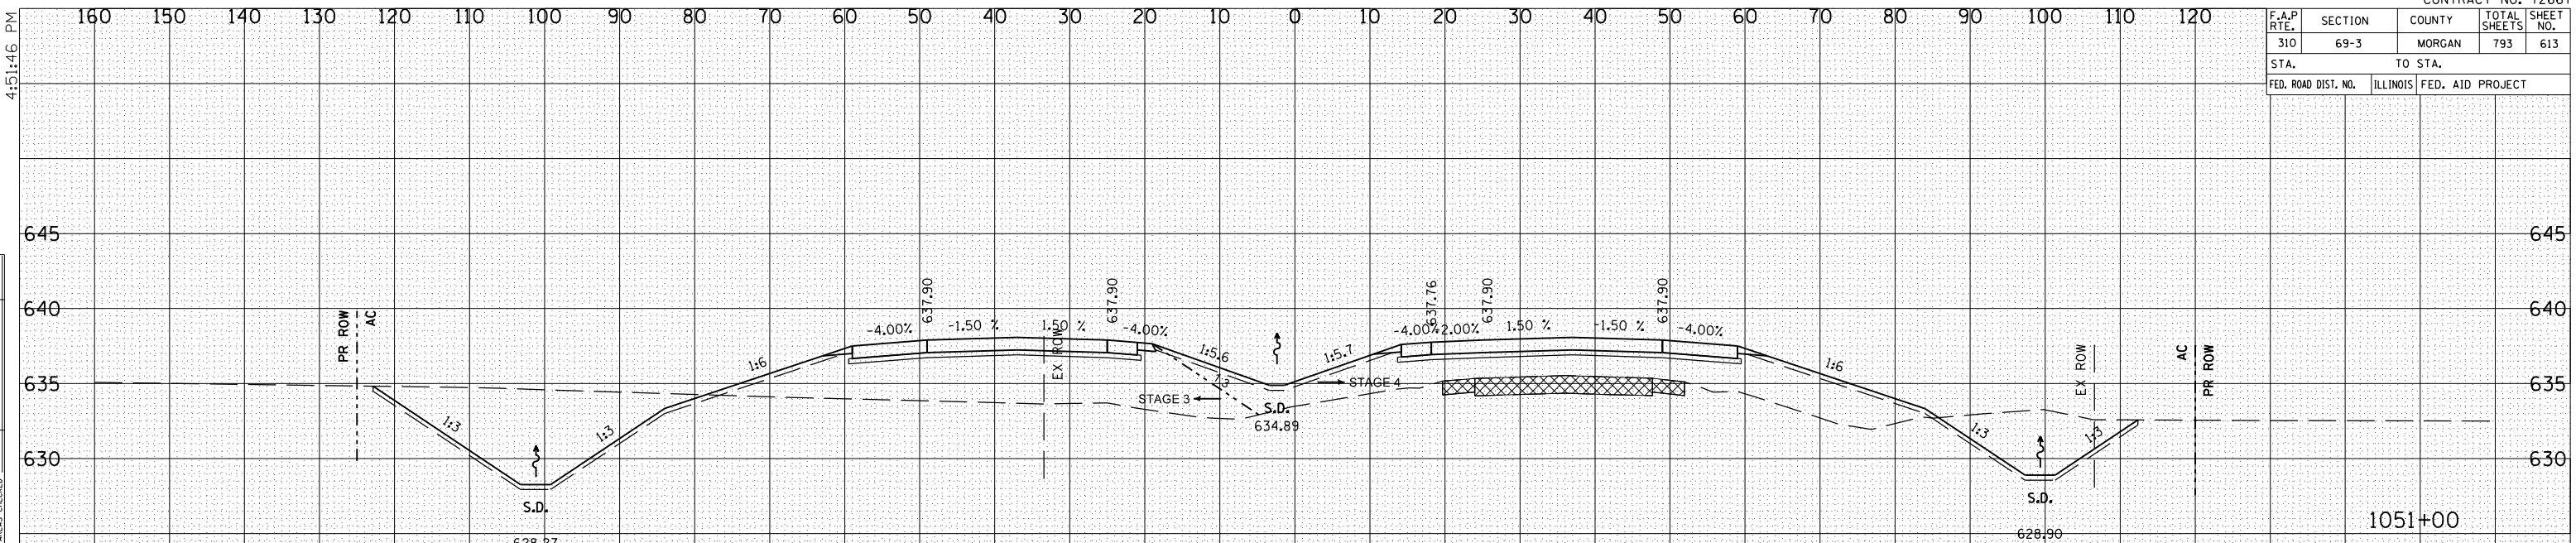

STAGE 3 CUT=146.7 SQ FT FILL=183.3 SQ FT T.S.=20.4 SQ FT  
 STAGE 4 CUT=63.8 SQ FT FILL=203.3 SQ FT T.S.=26.8 SQ FT

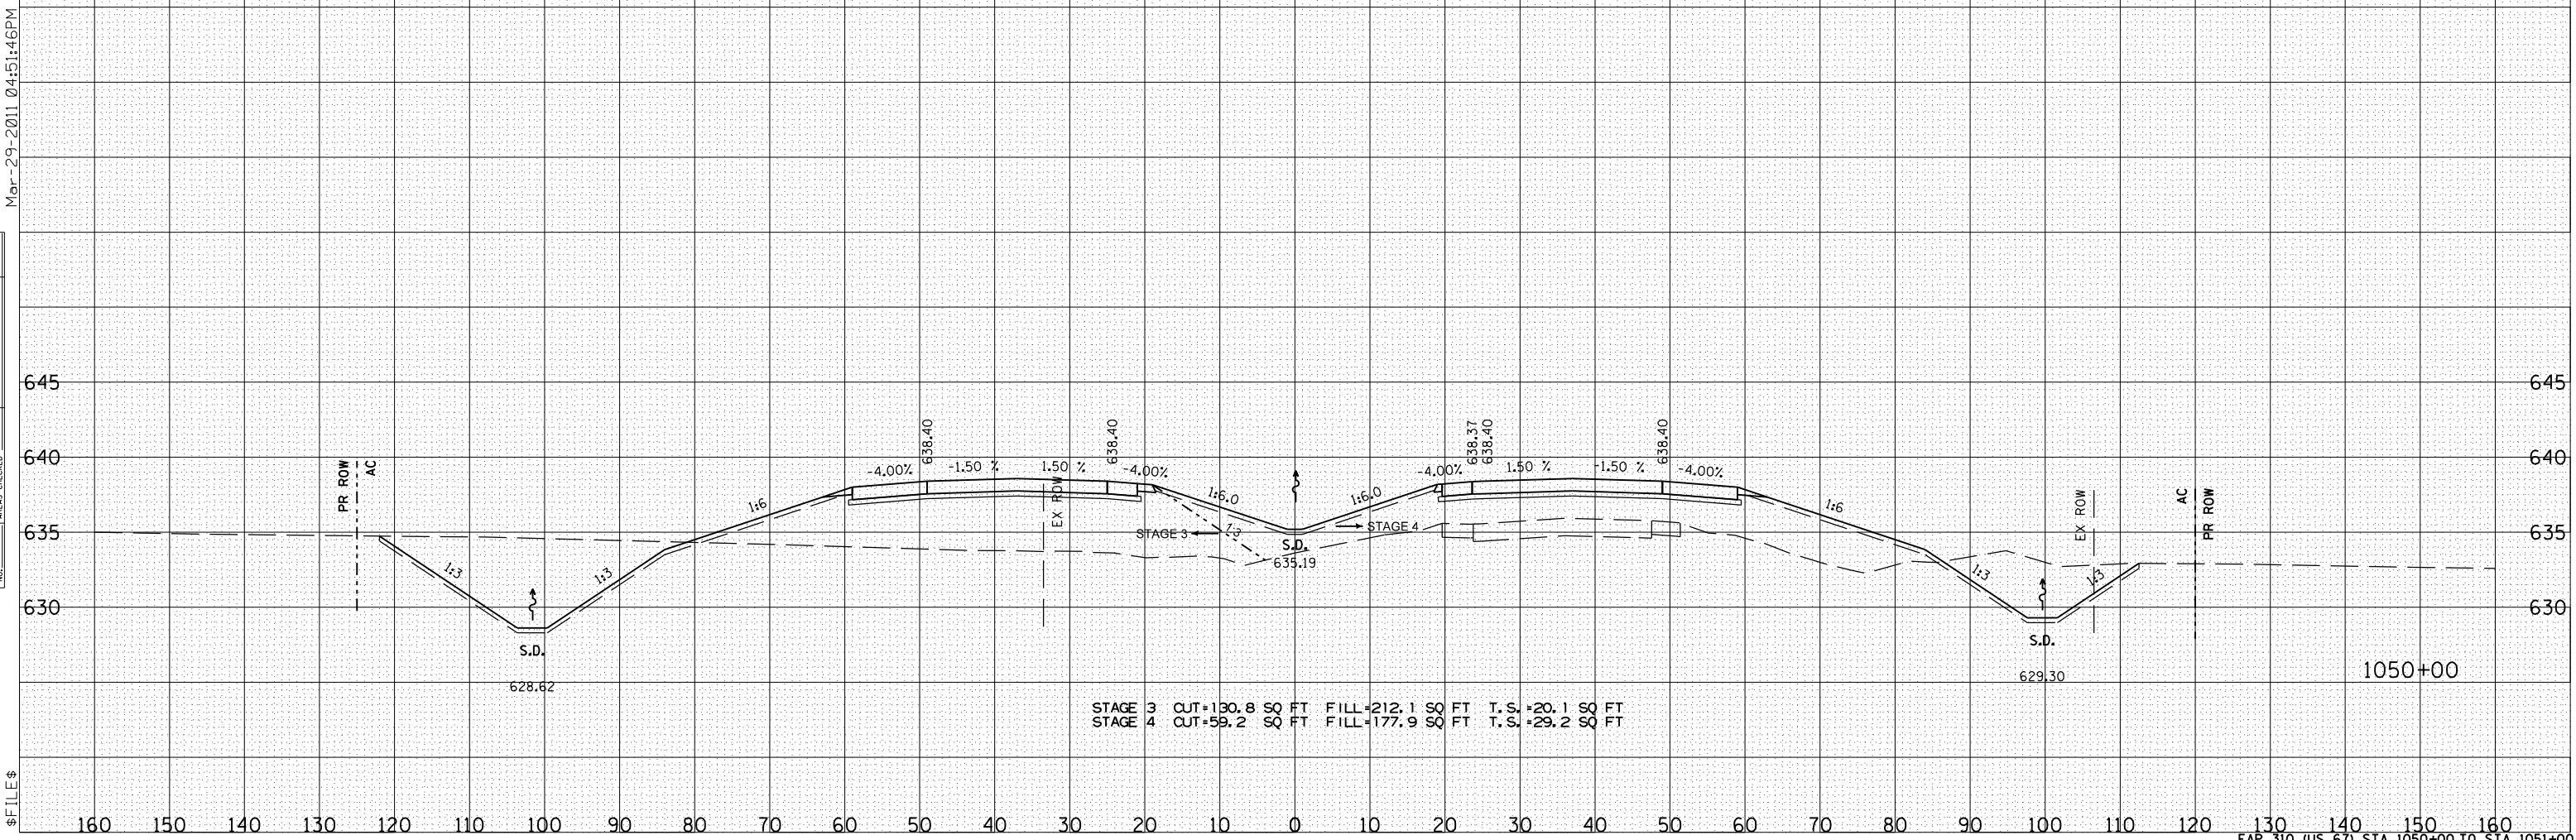

STAGE 3 CUT=130.8 SQ FT FILL=212.1 SQ FT T.S.=20.1 SQ FT  
 STAGE 4 CUT=59.2 SQ FT FILL=177.9 SQ FT T.S.=29.2 SQ FT

BY	DATE

FINAL SURVEY SURVEYED PLOTTED  
 NOTE BOOK NO. 1051+00  
 AREAS CHECKED

BY	DATE

ORIGINAL SURVEY SURVEYED PLOTTED  
 NOTE BOOK NO. 1051+00  
 AREAS CHECKED