


F.A.P. RTE.	SECTION	COUNTY	TOTAL SHEETS	SHEET NO.
310	69-3	MORGAN	793	702
STA.		TO STA.		
FED. ROAD DIST. NO.		ILLINOIS FED. AID PROJECT		

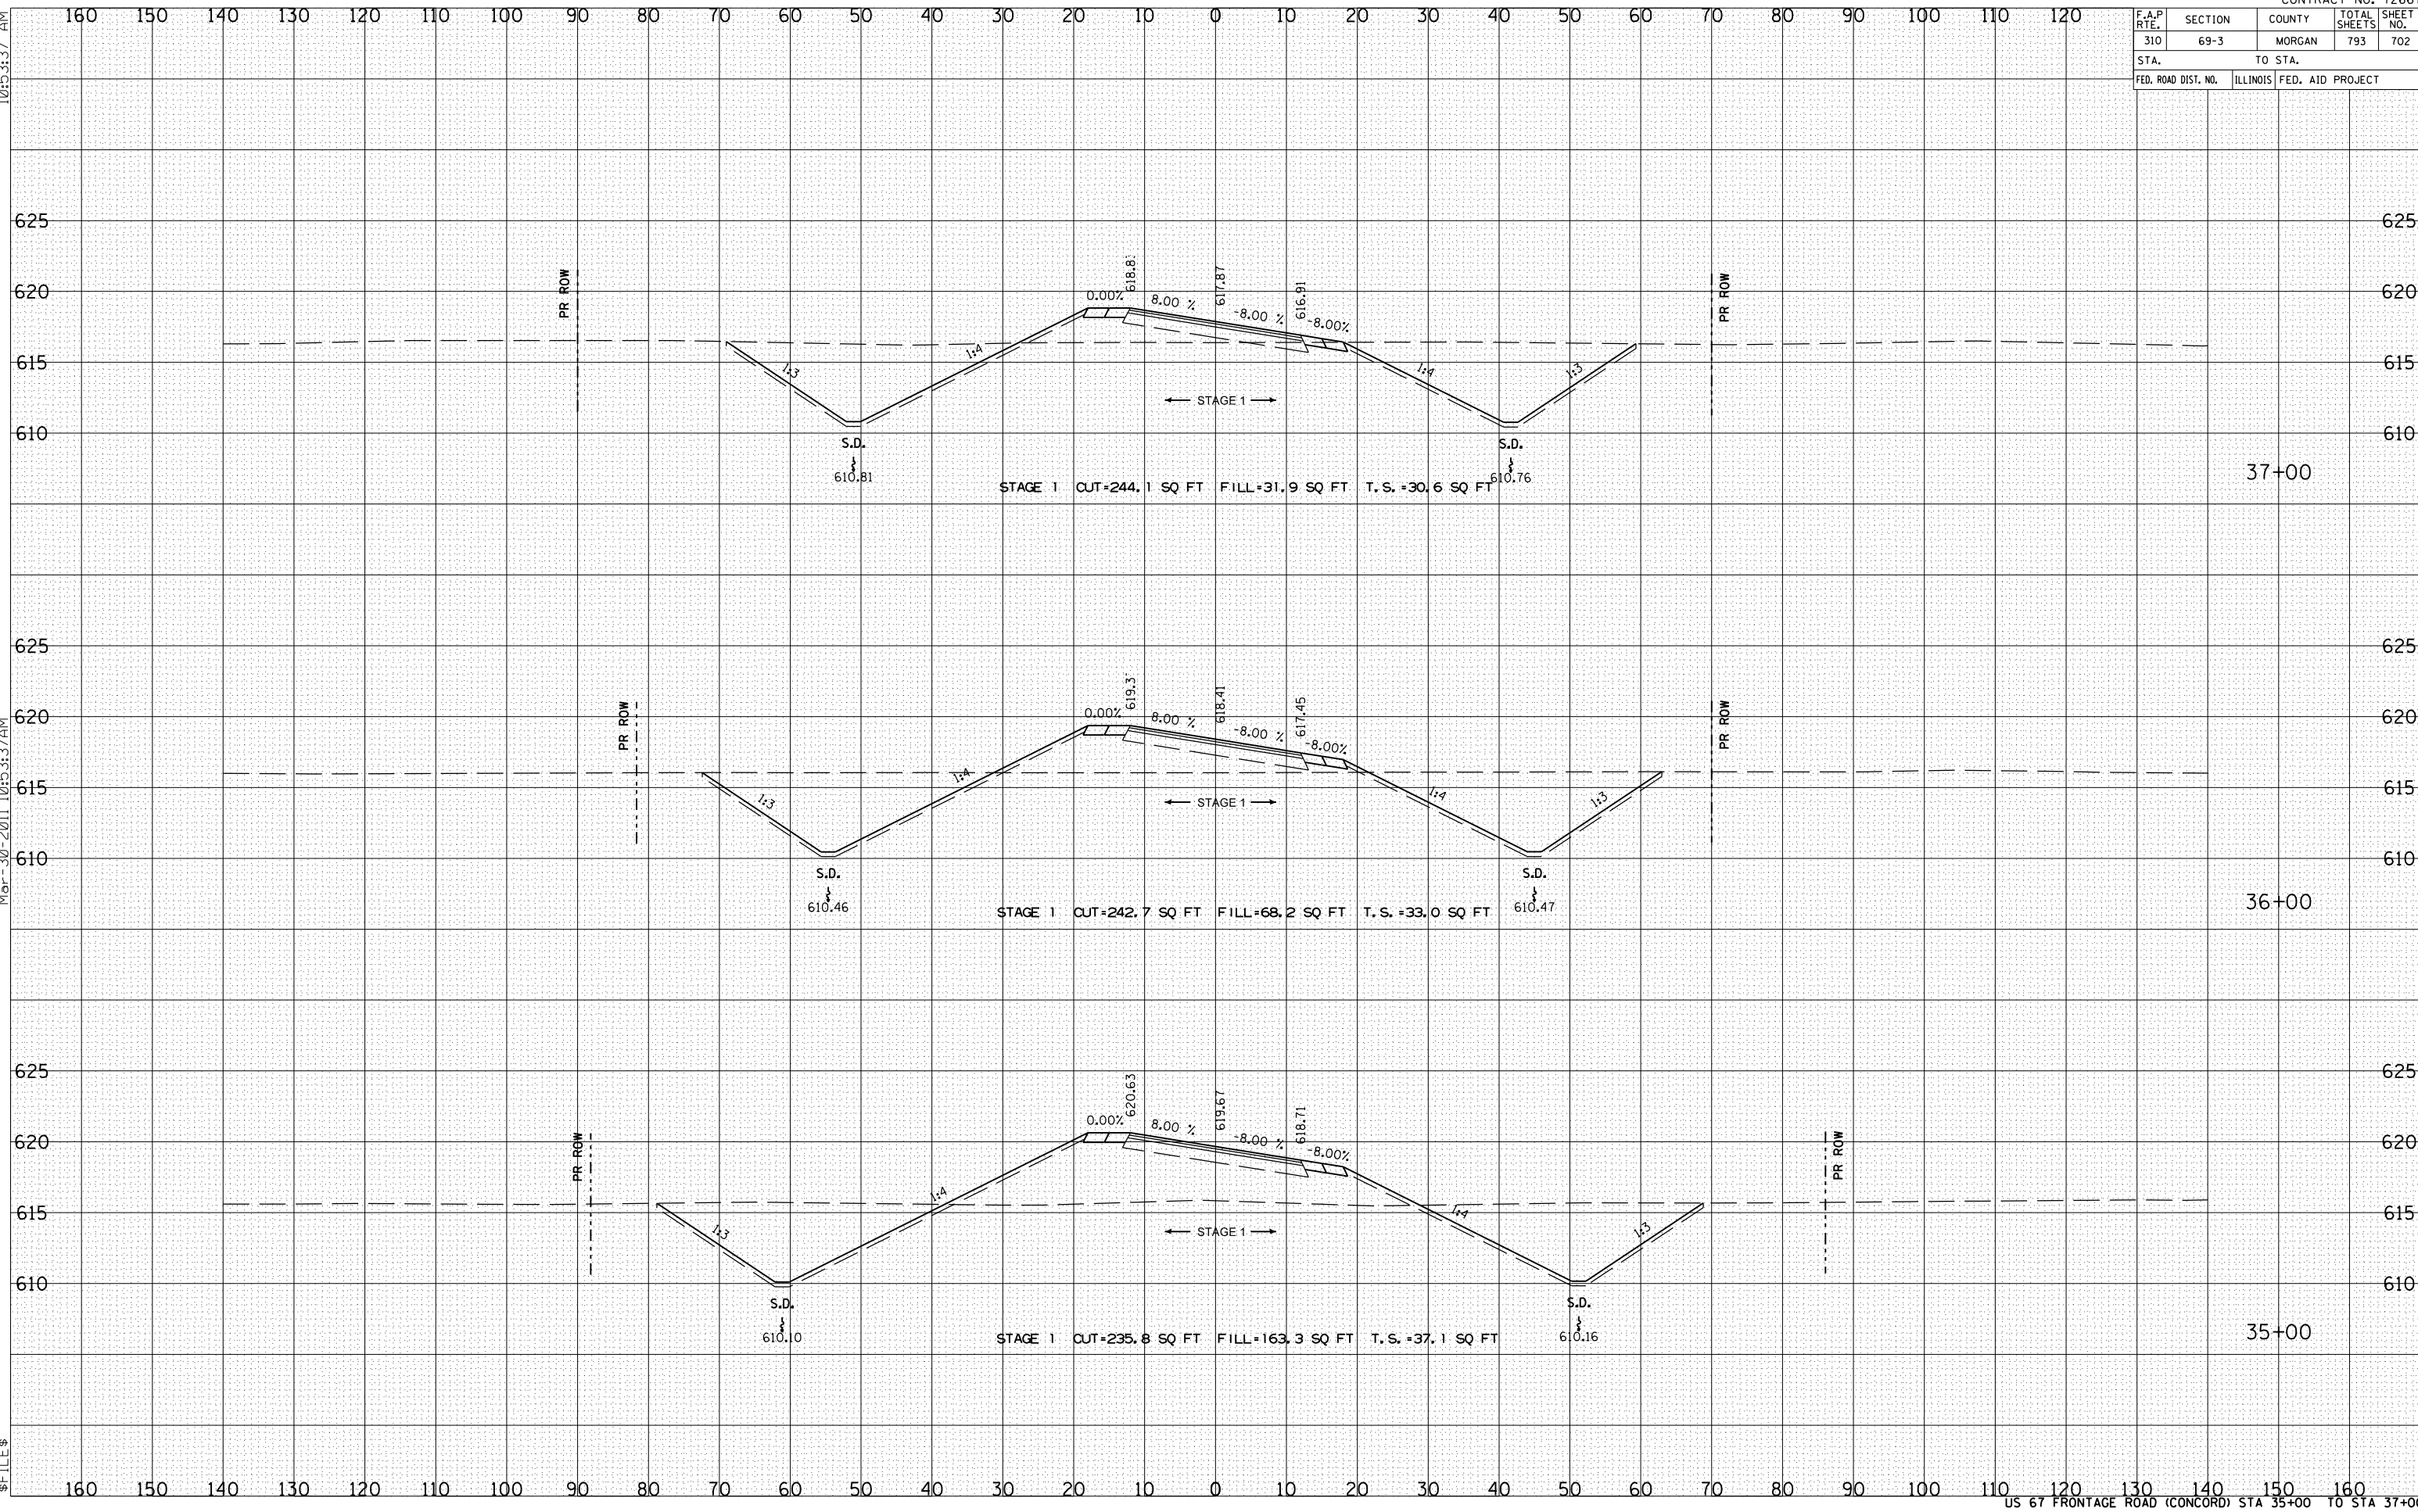

10:53:37 AM

BY	DATE
SURVEYED	PLOTTED
NOTE BOOK	AREA CHECKED
NO.	

Mar-30-2011 10:53:37 AM

BY	DATE
ORIGINAL SURVEY	PLOTTED
NOTE BOOK	AREA CHECKED
NO.	

\$ FILE \$

BY	DATE
ORIGINAL SURVEY	PLOTTED
NOTE BOOK	AREA CHECKED
NO.	