
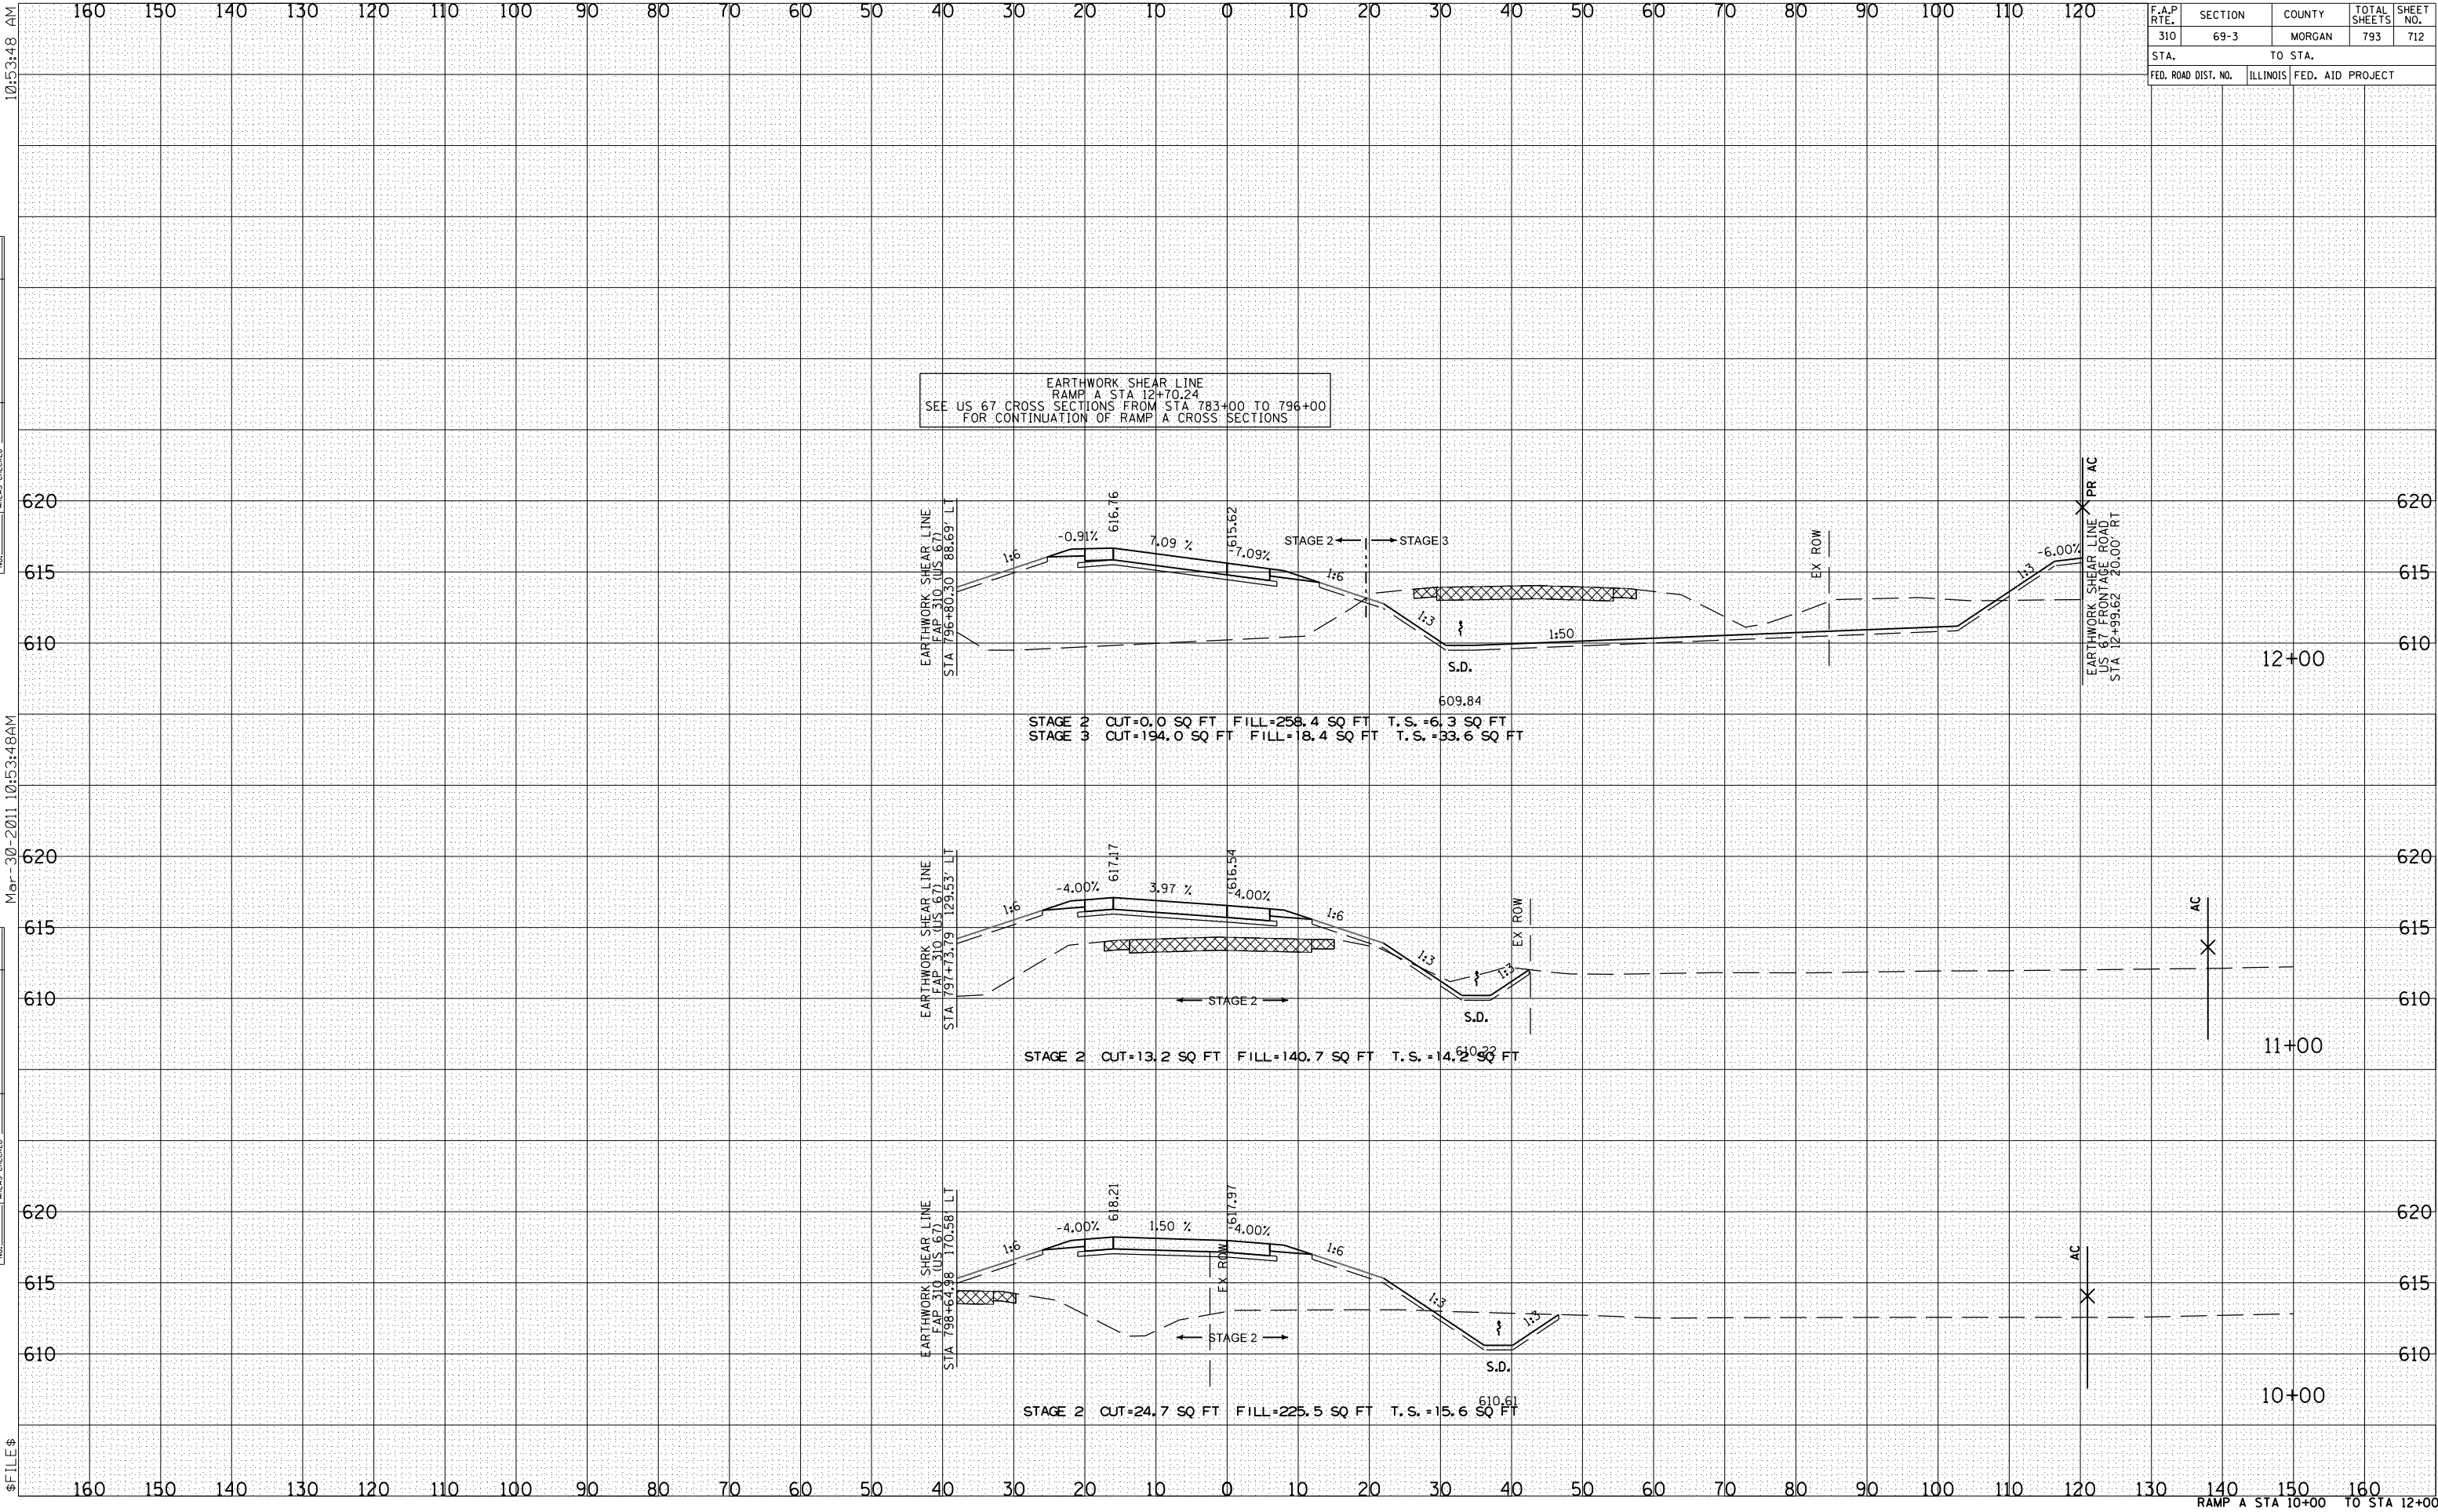
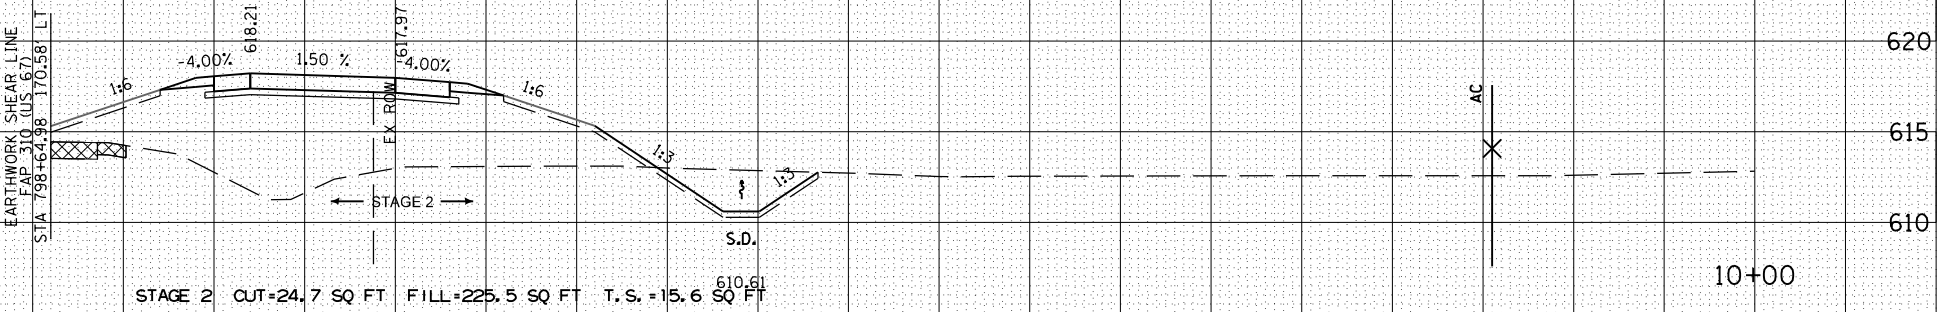


F.A.P. RTE.	SECTION	COUNTY	TOTAL SHEETS	SHEET NO.
310	69-3	MORGAN	793	712
STA.		TO STA.		
FED. ROAD DIST. NO.	ILLINOIS	FED. AID PROJECT		

EARTHWORK SHEAR LINE
RAMP A STA 12+70.24
SEE US 67 CROSS SECTIONS FROM STA 783+00 TO 796+00
FOR CONTINUATION OF RAMP A CROSS SECTIONS

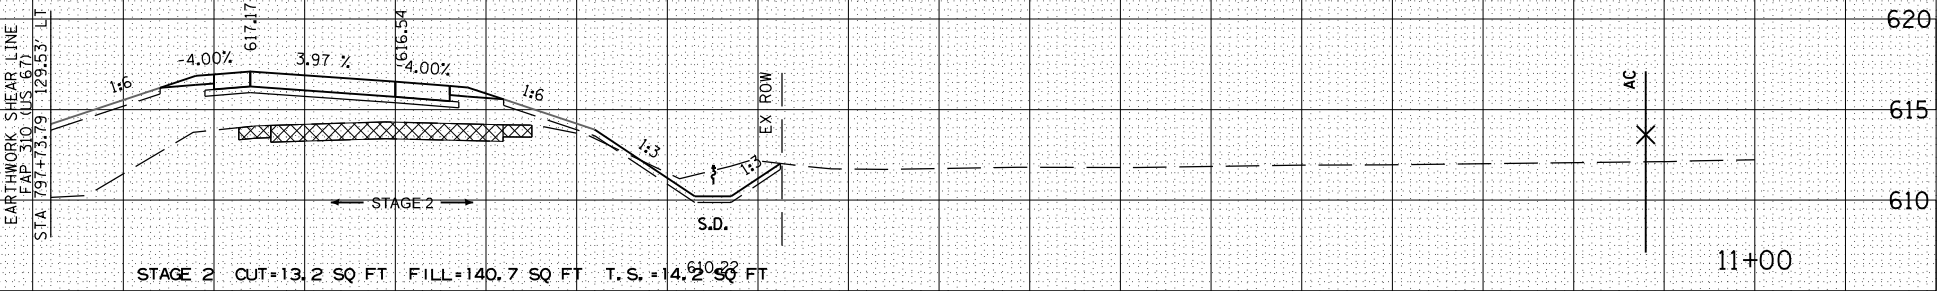

10:53:48 AM

BY	DATE

FINI SURVEY SURVEYED
PLOTED
NOTE BOOK
NO.

10:53:48 AM

BY	DATE

ORIGINAL SURVEY SURVEYED
PLOTED
NOTE BOOK
NO.

FILE \$