


### SCHUYLER COUNTY

LOCATION	DESCRIPTION LOCATION	ROUTE
U	Proceeding 0.40 miles to the East from the of Hancock/Schuyler Co. line on IL 101	IL 101
V	Proceeding 3.00 miles to the East from the of Hancock/Schuyler Co. line on IL 101	
W	Proceeding 8.25 miles to the East from the of Hancock/Schuyler Co. line on IL 101	
X	Proceeding 8.75 miles to the East from the of Hancock/Schuyler Co. line on IL 101	
Y	Proceeding 9.85 miles to the East from the of Hancock/Schuyler Co. line on IL 101	
Z	Proceeding 4.00 miles to the South from the intersection of IL 99/IL 101	IL 99
AA	Proceeding 0.45 miles to the West from the intersection of IL 103/US 67	IL 103
BB	Proceeding 1.30 miles to the West from the intersection of IL 103/US 67	
CC	Proceeding 3.90 miles to the West from the intersection of IL 103/US 67	
DD	Proceeding 4.20 miles to the West from the intersection of IL 103/US 67	
EE	Proceeding 4.40 miles to the West from the intersection of IL 103/US 67	
FF	Proceeding 4.90 miles to the West from the intersection of IL 103/US 67	
GG	Proceeding 5.60 miles to the West from the intersection of IL 103/US 67	
HH	Proceeding 5.90 miles to the West from the intersection of IL 103/US 67	
II	Proceeding 7.10 miles to the West from the intersection of IL 103/US 67	
JJ	Proceeding 7.25 miles to the West from the intersection of IL 103/US 67	
KK	Proceeding 7.60 miles to the West from the intersection of IL 103/US 67	
LL	Proceeding 7.70 miles to the West from the intersection of IL 103/US 67	
MM	Proceeding 7.80 miles to the West from the intersection of IL 103/US 67	
NN	Proceeding 8.00 miles to the West from the intersection of IL 103/US 67	
OO	Proceeding 8.40 miles to the West from the intersection of IL 103/US 67	
PP	Proceeding 8.60 miles to the West from the intersection of IL 103/US 67	

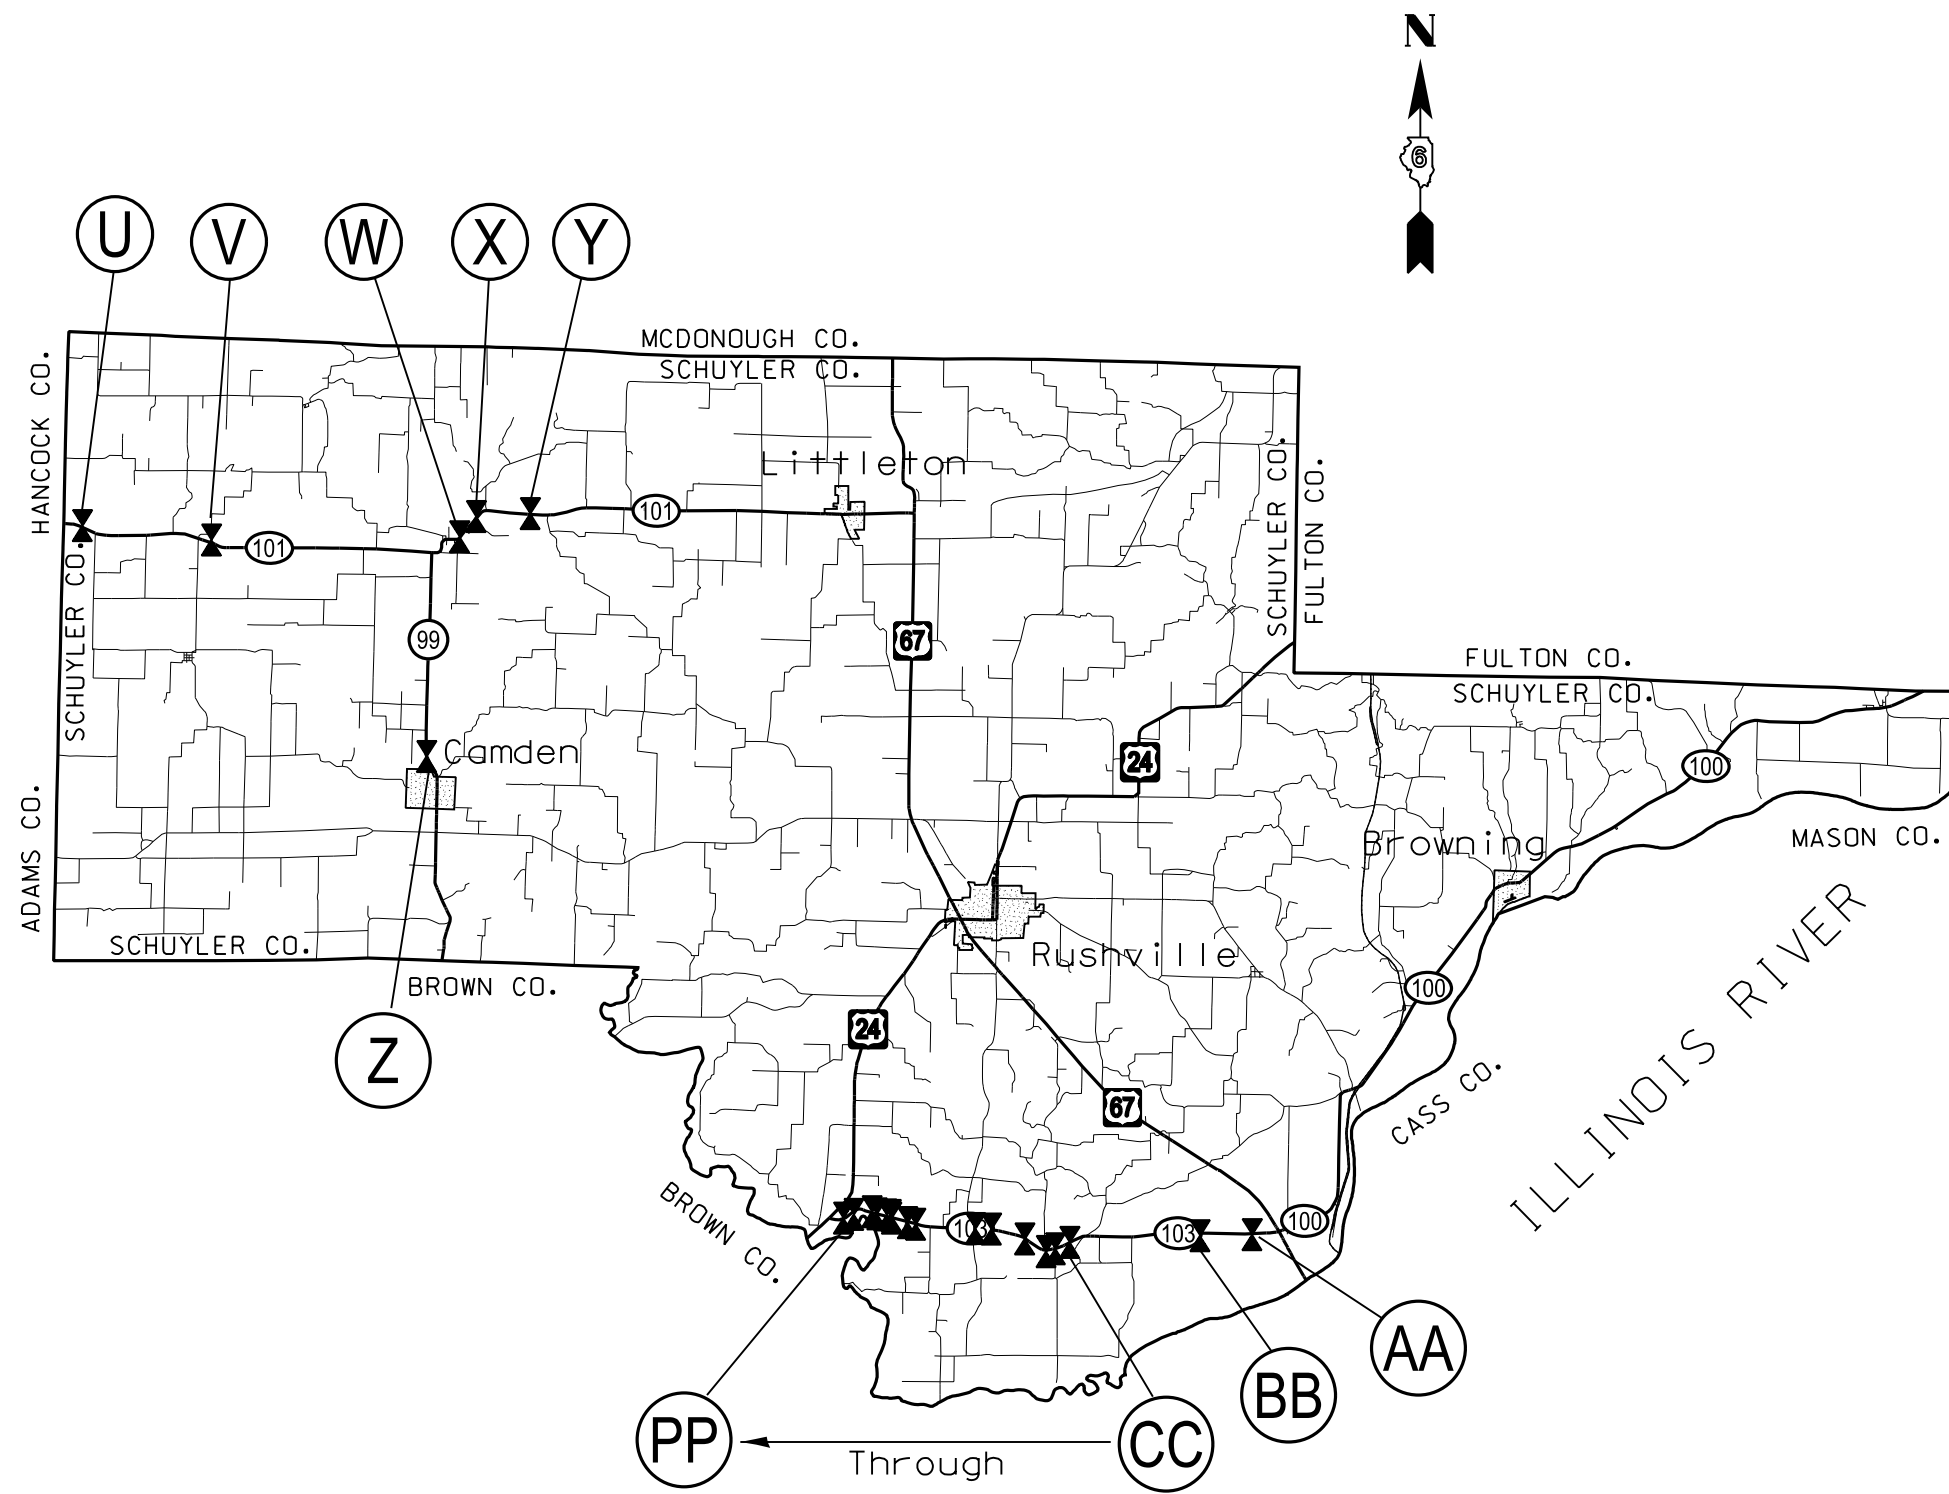

FILE NAME =	USER NAME = Sparksgw	DESIGNED -	REVISED -
c:\pwork\pwork\sparksgw\10247485\0672E17-sht-location.dgn		DRAWN -	REVISED -
		CHECKED -	REVISED -
		DATE -	REVISED -

**STATE OF ILLINOIS  
DEPARTMENT OF TRANSPORTATION**

<b>D6 GUARDRAIL END REPL GUARDRAIL LOCATION SHEETS</b>			
SCALE:	SHEET NO.	OF SHEETS	STA. TO STA.

F.A.P. RTE.	SECTION	COUNTY	TOTAL SHEETS	SHEET NO.
	**	*	19	13
CONTRACT NO. 72E17				
ILLINOIS FED. AID PROJECT				