


DATE	
BY	
FINAL SURVEY	SURVEYED
NOTE BOOK	PLOTTED
NO.	TEMPLATE
	AREAS CHECKED

DATE	
BY	
ORIGINAL SURVEY	SURVEYED
NOTE BOOK	PLOTTED
NO.	TEMPLATE
	AREAS CHECKED

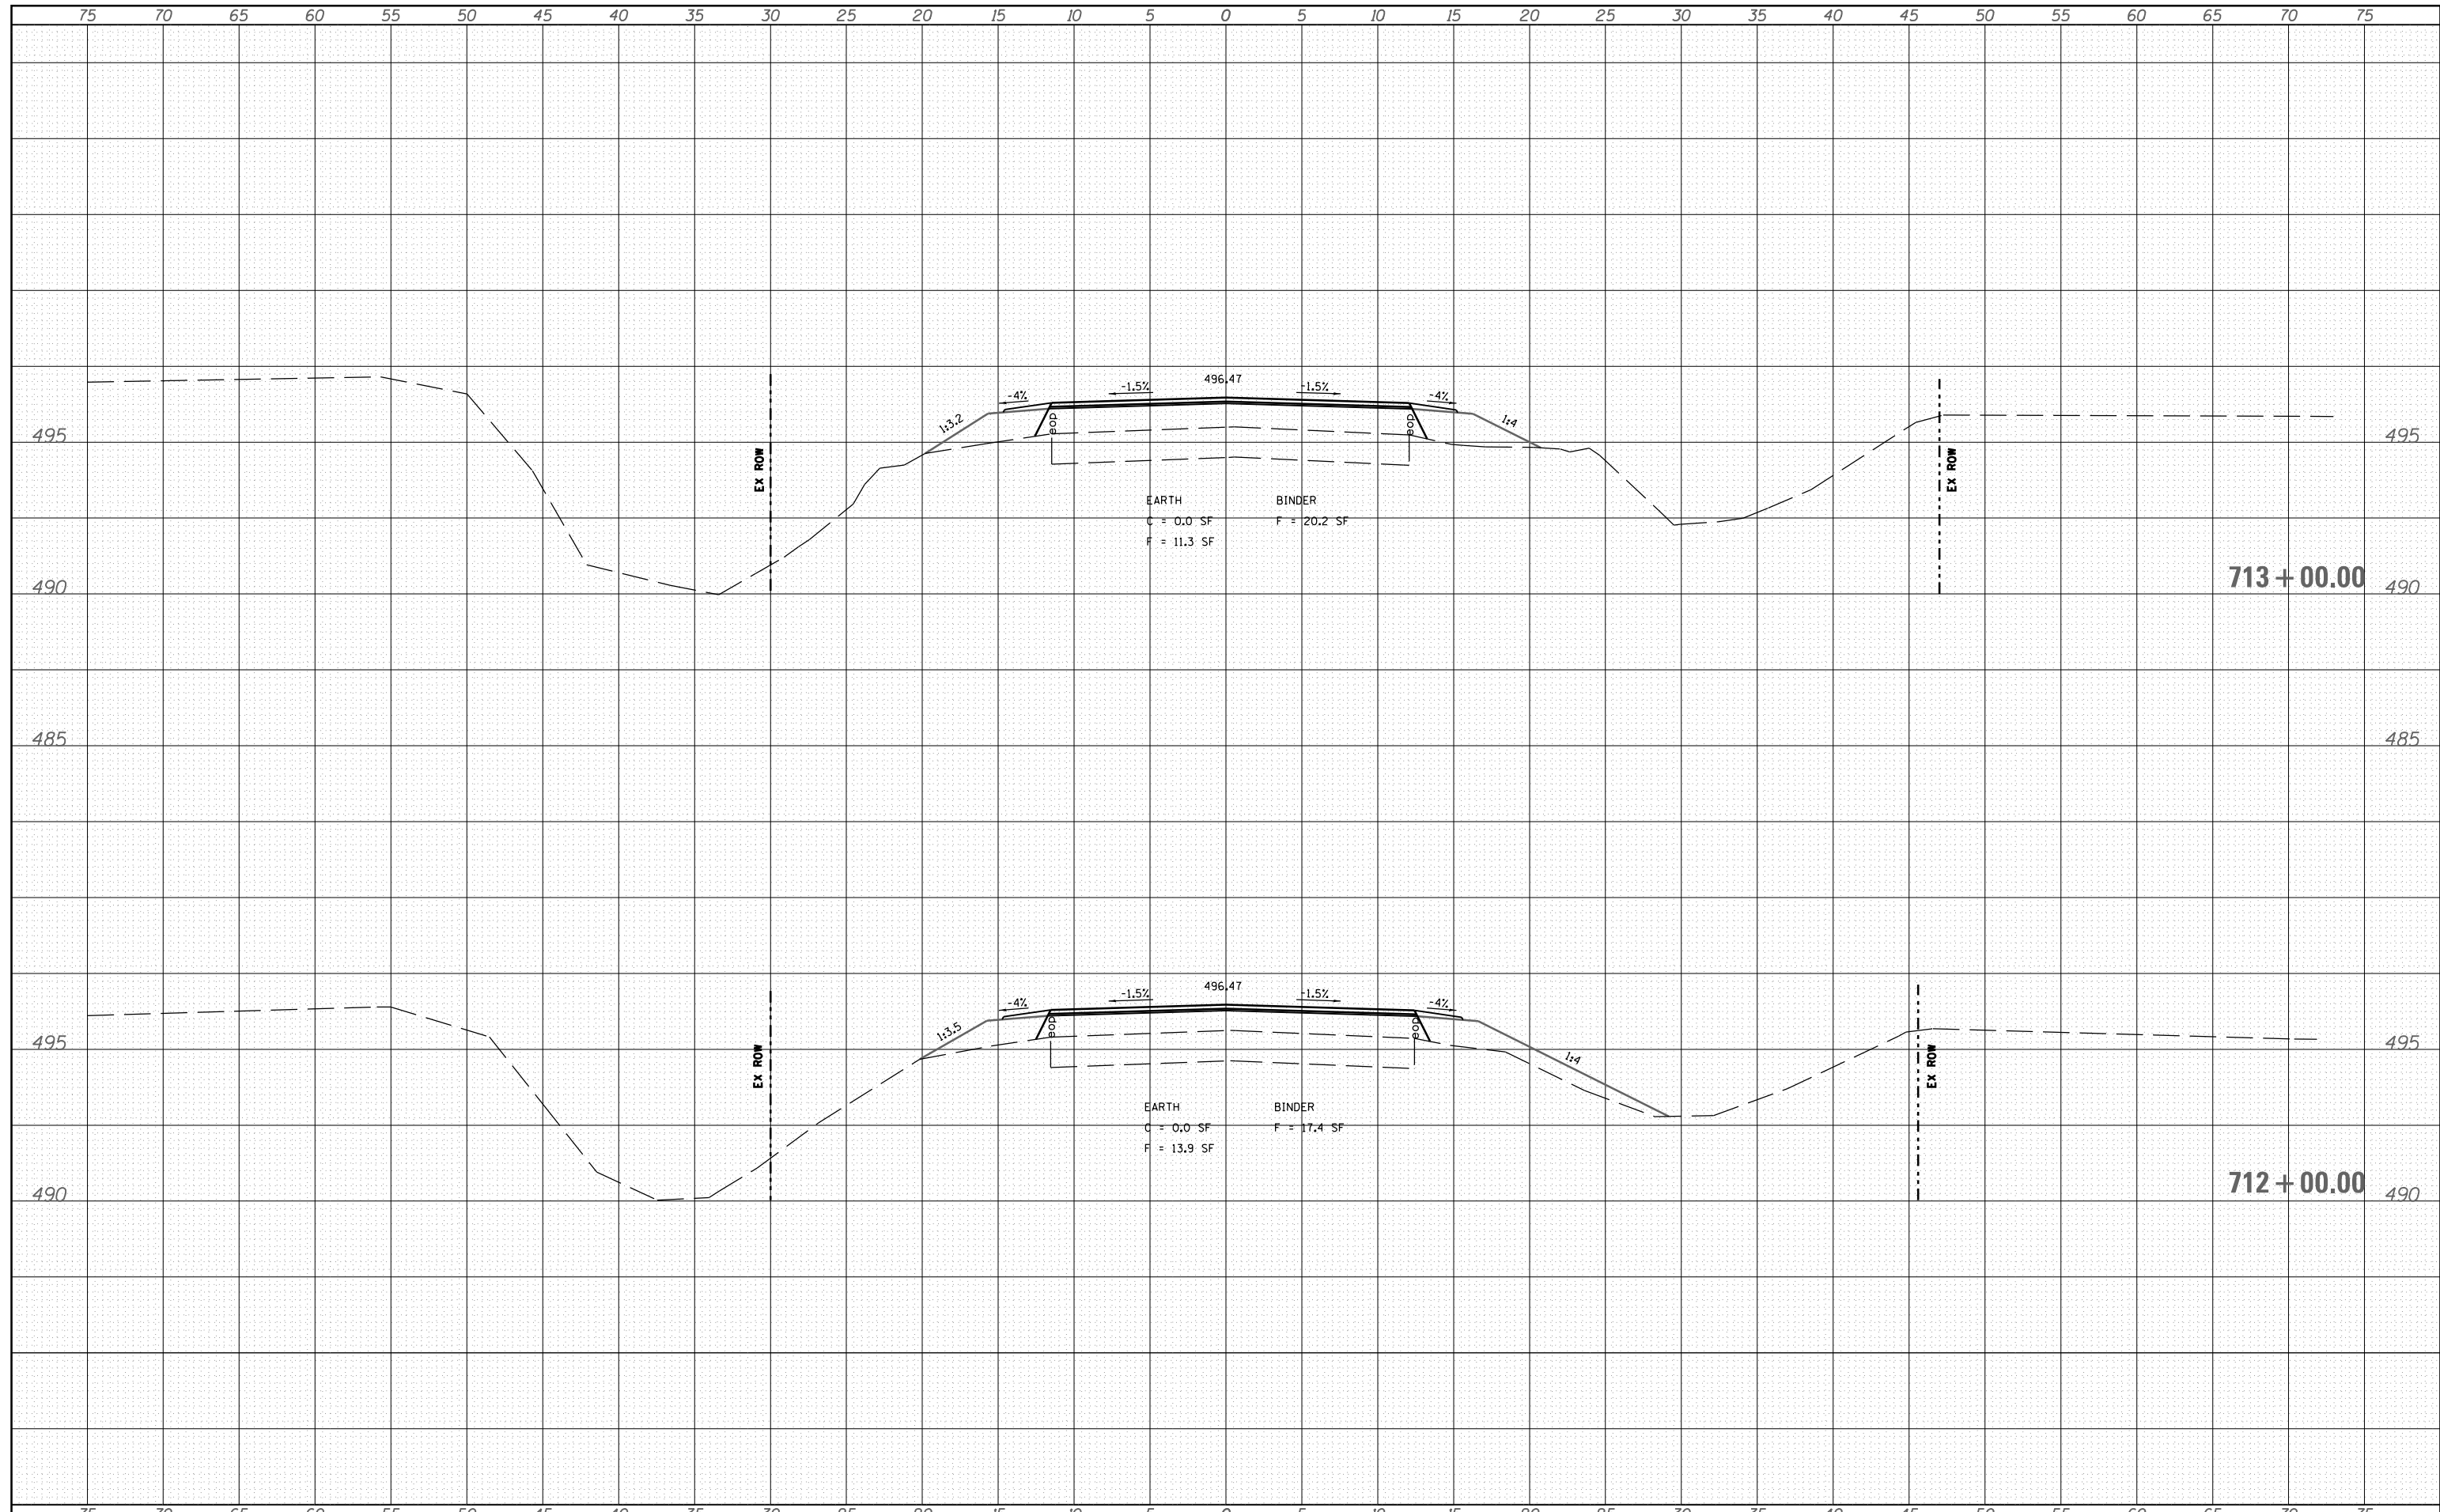

FILE NAME =	USER NAME = Sparksq	DESIGNED -	VJM	REVISED -		<b>STATE OF ILLINOIS DEPARTMENT OF TRANSPORTATION</b>	<b>CROSS SECTIONS</b>			F.A. RTE.	SECTION	COUNTY	TOTAL SHEETS	SHEET NO.
c:\pw\work\p\dot\sparksg\ad0258631\0672E32-sh-xse001.dgn		DRAWN -	JJB	REVISED -			572	3RS-4	MASON	38	36			
PLOT SCALE = 10.0000' / 1"		CHECKED -		REVISED -			CONTRACT NO. 72E32			ILLINOIS FED. AID PROJECT				
PLOT DATE = Mar-25-2011 10:59:01AM		DATE -		REVISED -			SCALE:	SHEET NO.	OF SHEETS	STA. 712+00.00	TO STA. 713+00.00			