


TYPICAL CROSS SECTION

STA. 318+75 TO STA. 327+50 (EB)
 STA. 321+00 TO STA. 328+50 (WB)
 SEE PLAN DETAIL FOR EXACT LOCATIONS
 (SHEET NO. 6)

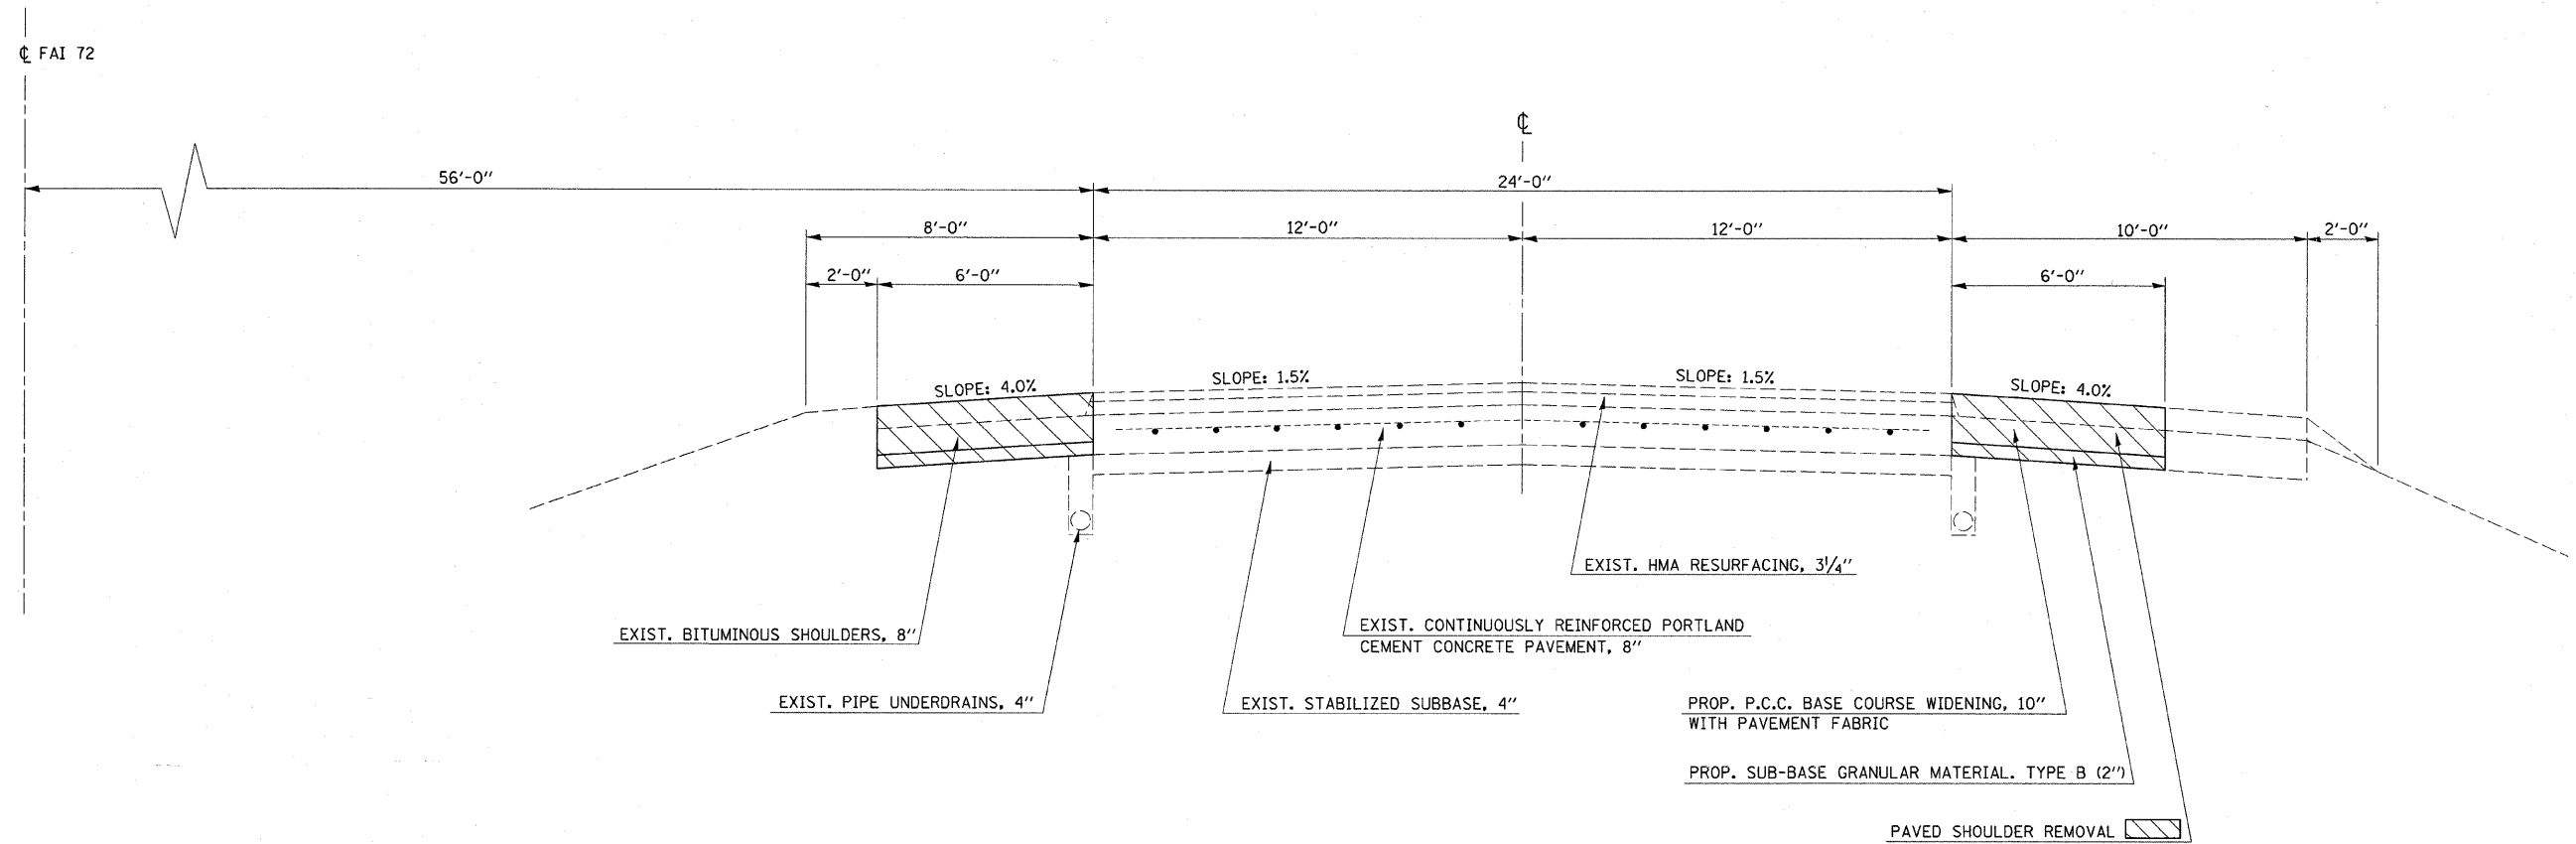

NOTE: NOT DRAWN TO SCALE

FILE NAME =	USER NAME = swartzw	DESIGNED -	REVISED -	STATE OF ILLINOIS DEPARTMENT OF TRANSPORTATION	TYPICAL CROSS SECTIONS			F.A.I. RTE.	SECTION	COUNTY	TOTAL SHEETS	SHEET NO.
cr\pw_work\pwidot\swartzw\d8289408\d77	487-shr-typicals.dgn	DRAWN -	REVISED -		72	07 BRIDGE REPAIRS 2011-2	MACON	25	4			
PLOT SCALE = 20.0000' / IN.	CHECKED -	REVISED -	REVISED -		CONTRACT NO. 74487			ILLINOIS FED. AID PROJECT				
PLOT DATE = 2/7/2011	DATE -	REVISED -	REVISED -		SCALE: NA	SHEET NO. 1 OF 1 SHEETS	STA.	TO STA.				