




SN. 058-0084  
STAGE I LOOKING EAST

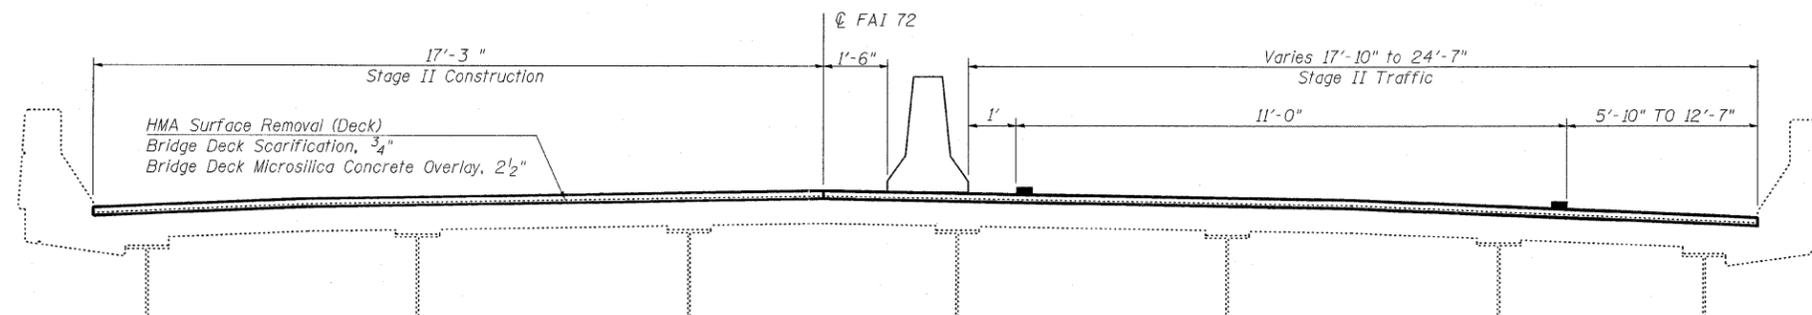

SN. 058-0084  
STAGE II LOOKING EAST

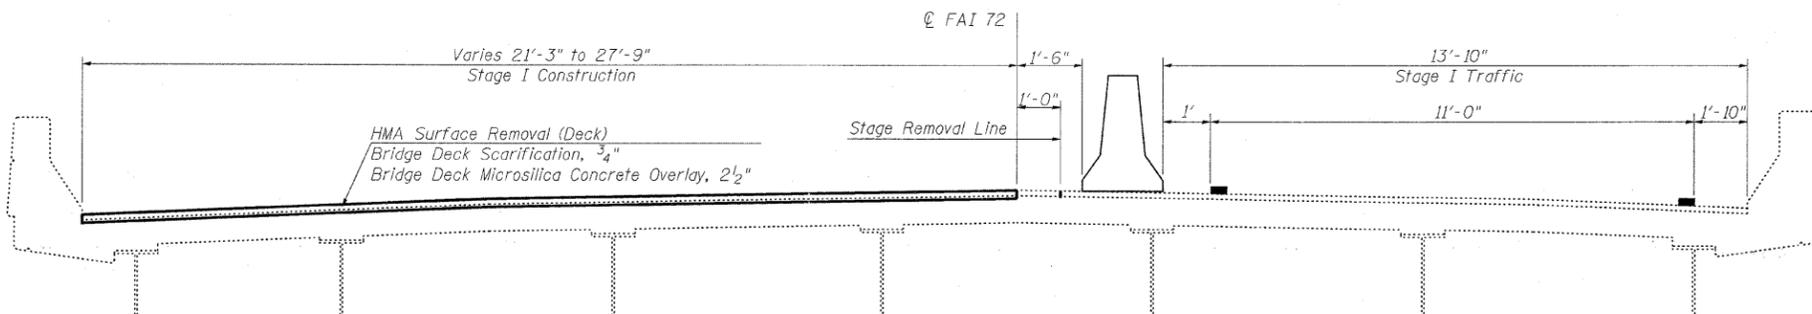

SN. 058-0085  
STAGE I LOOKING EAST

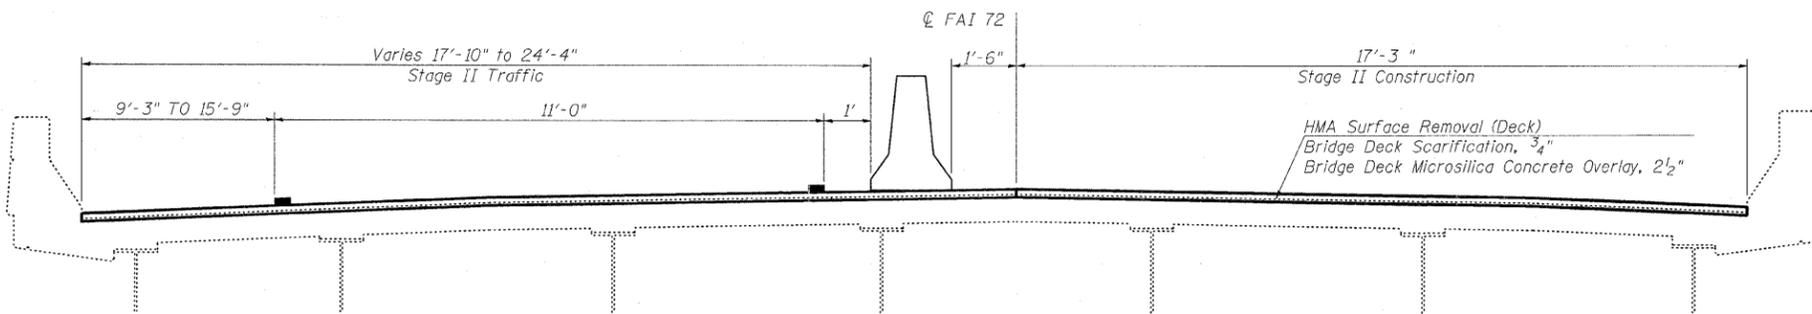

SN. 058-0085  
STAGE II LOOKING EAST

FILE NAME =	USER NAME = swartzrw	DESIGNED - KLB	REVISED -	<b>STATE OF ILLINOIS DEPARTMENT OF TRANSPORTATION</b>	<b>CONSTRUCTION STAGING SN. 058-0084 &amp; 0085</b>			F.A.I. RTE.	SECTION	COUNTY	TOTAL SHEETS	SHEET NO.
or:\pw_work\pwidot\swartzrw\0209400\077487-sh1-brgenote-84885.dgn	DRAWN - KLB	REVISED -	REVISED -					72		Macon	25	17
PLOT SCALE = 20.0000' / IN.	CHECKED - MEA	REVISED -	REVISED -		SCALE: NA SHEET NO. 3 OF 11 SHEETS STA. TO STA.			CONTRACT NO. 74487				
PLOT DATE = 2/7/2011	DATE - 11/29/2010	REVISED -	REVISED -		ILLINOIS FED. AID PROJECT							