

ALL REFERENCES TO PROPOSED WATERWORKS ROAD SHALL BE DELETED FROM THIS PROJECT. SEE SPECIAL PROVISION "TEMPORARY ACCESS TO WATERWORKS ROAD" FOR DETAILS.

MATCH LINE STA 1177+00 MATCH LINE STA 1420+00
WATERWORKS ROAD

MATCH LINE STA 1433+50
WATERWORKS ROAD

MATCH LINE STA 1190+00

END GUARDRAIL
BEGIN CONC BAR 2F 42HT
STA 1177+00.0

TRAF BAR TERM T2
STA 1177+09 TO
STA 1177+21.5

CONSTRUCTION LIMITS (TYP.)


PROP. CURVE PR-WR-3
PI STA. =1417+93.73
Δ = 11° 21' 44" (RT)
D = 1° 11' 37"
R = 4,800.00'
T = 477.51'
L = 951.89'
E = 23.69'
e = -----
T.R. = -----
S.E. RUN = -----
P.C. STA. = 1413+16.22
P.T. STA. = 1422+68.11
DESIGN SPEED = 20 MPH

PROP. CURVE PR-270-1
PI STA. = 1173+56.70
Δ = 30° 01' 30" (RT)
D = 1° 14' 44"
R = 4,600.00'
T = 1,233.64'
L = 2,410.56'
E = 162.55'
e = 3.24%
T.R. = SEE SE TABLE
S.E. RUN = SEE SE TABLE
P.C. STA. = 1161+23.06
P.T. STA. = 1185+33.62
DESIGN SPEED = 60 MPH

PROPOSED ROADWAY LEGEND

- (A) CONT REINF PCC PVT 12
 - (B) HMA SC "D" N50
 - (C) HMA BC IL-12.5 N50
 - (D) STABILIZED SUBBASE 4"
 - (E) BIT SURF TREAT CL A-3
 - (F) AGG BASE CSE A 8
 - (G) SUB GRAN MAT A 12
 - (H) PCC SHOULDERS 12
 - (I) PCC SHOULDERS 12 SPL
 - (J) HMA SHOULDERS 10 1/2
 - (K) SHLDR STABILIZATION (NOTE 1)
 - (L) AGGREGATE SHLDS A 6
 - (M) TOPSOIL EXC & PLAC
 - (N) CONC BAR 2F 42HT
 - (O) CONC BAR 1F 42HT SPL
 - (P) MECH ST EARTH RET WL
 - (R) SPBGR TY A 6FT POSTS
 - (S) PCC PVT 12 JOINTED
 - (T) HMA PAVT FD 13
 - (U) PROCESS MOD SOIL 12 AND LIME
 - (W) SUB GRAN MAT C
 - (X) WOV W FENCE 4
 - (Y) SPBGR TY A 9FT POST
 - (AA) SHOULDER RUMBLE STRIP
- NOTE 1: (K) PAID FOR AS (H) OR (J) TO MATCH ADJACENT SHOULDER
NOTE 2: SEE PLAT OF HIGHWAY FOR FULL EXTENT OF GENERAL PURPOSE LICENSE. (GPL)

KEY MAP

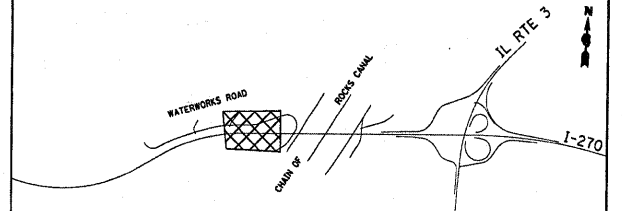

FILE NAME =
D876A91-Sh1-Plan-03.dgn

USER NAME = mlopez	DESIGNED - SJM	REVISED - 01-04-11
PLOT SCALE = #SCALE#	DRAWN - BAH	REVISED - 6/7/11 ADDENDUM A
PLOT DATE = 3/17/2011	CHECKED - SJM	REVISED -
	DATE - 06-30-10	REVISED -

**STATE OF ILLINOIS
DEPARTMENT OF TRANSPORTATION**

**PROPOSED PLAN
INTERSTATE 270**

SCALE: 1" = 50' SHEET NO. 3 OF 12 SHEETS STA. 1177+00 TO STA. 1190+00

F.A.I. RTE. 270	SECTION 60-1B-1	COUNTY MADISON	TOTAL SHEETS 712	SHEET NO. 52
			CONTRACT NO. 76A91	
ILLINOIS FED. AID PROJECT				