


PLAN	SURVEYED	BY	DATE
	NOTED		
	GRADES CHECKED		
	RT. OF WAY CHECKED		
	NO.		
	ADD FILE NAME		

PROF ILE	SURVEYED	BY	DATE
	NOTED		
	GRADES CHECKED		
	B.M. NOTED		
	STRUCTURE NOTATIONS CHFD		
	NO.		

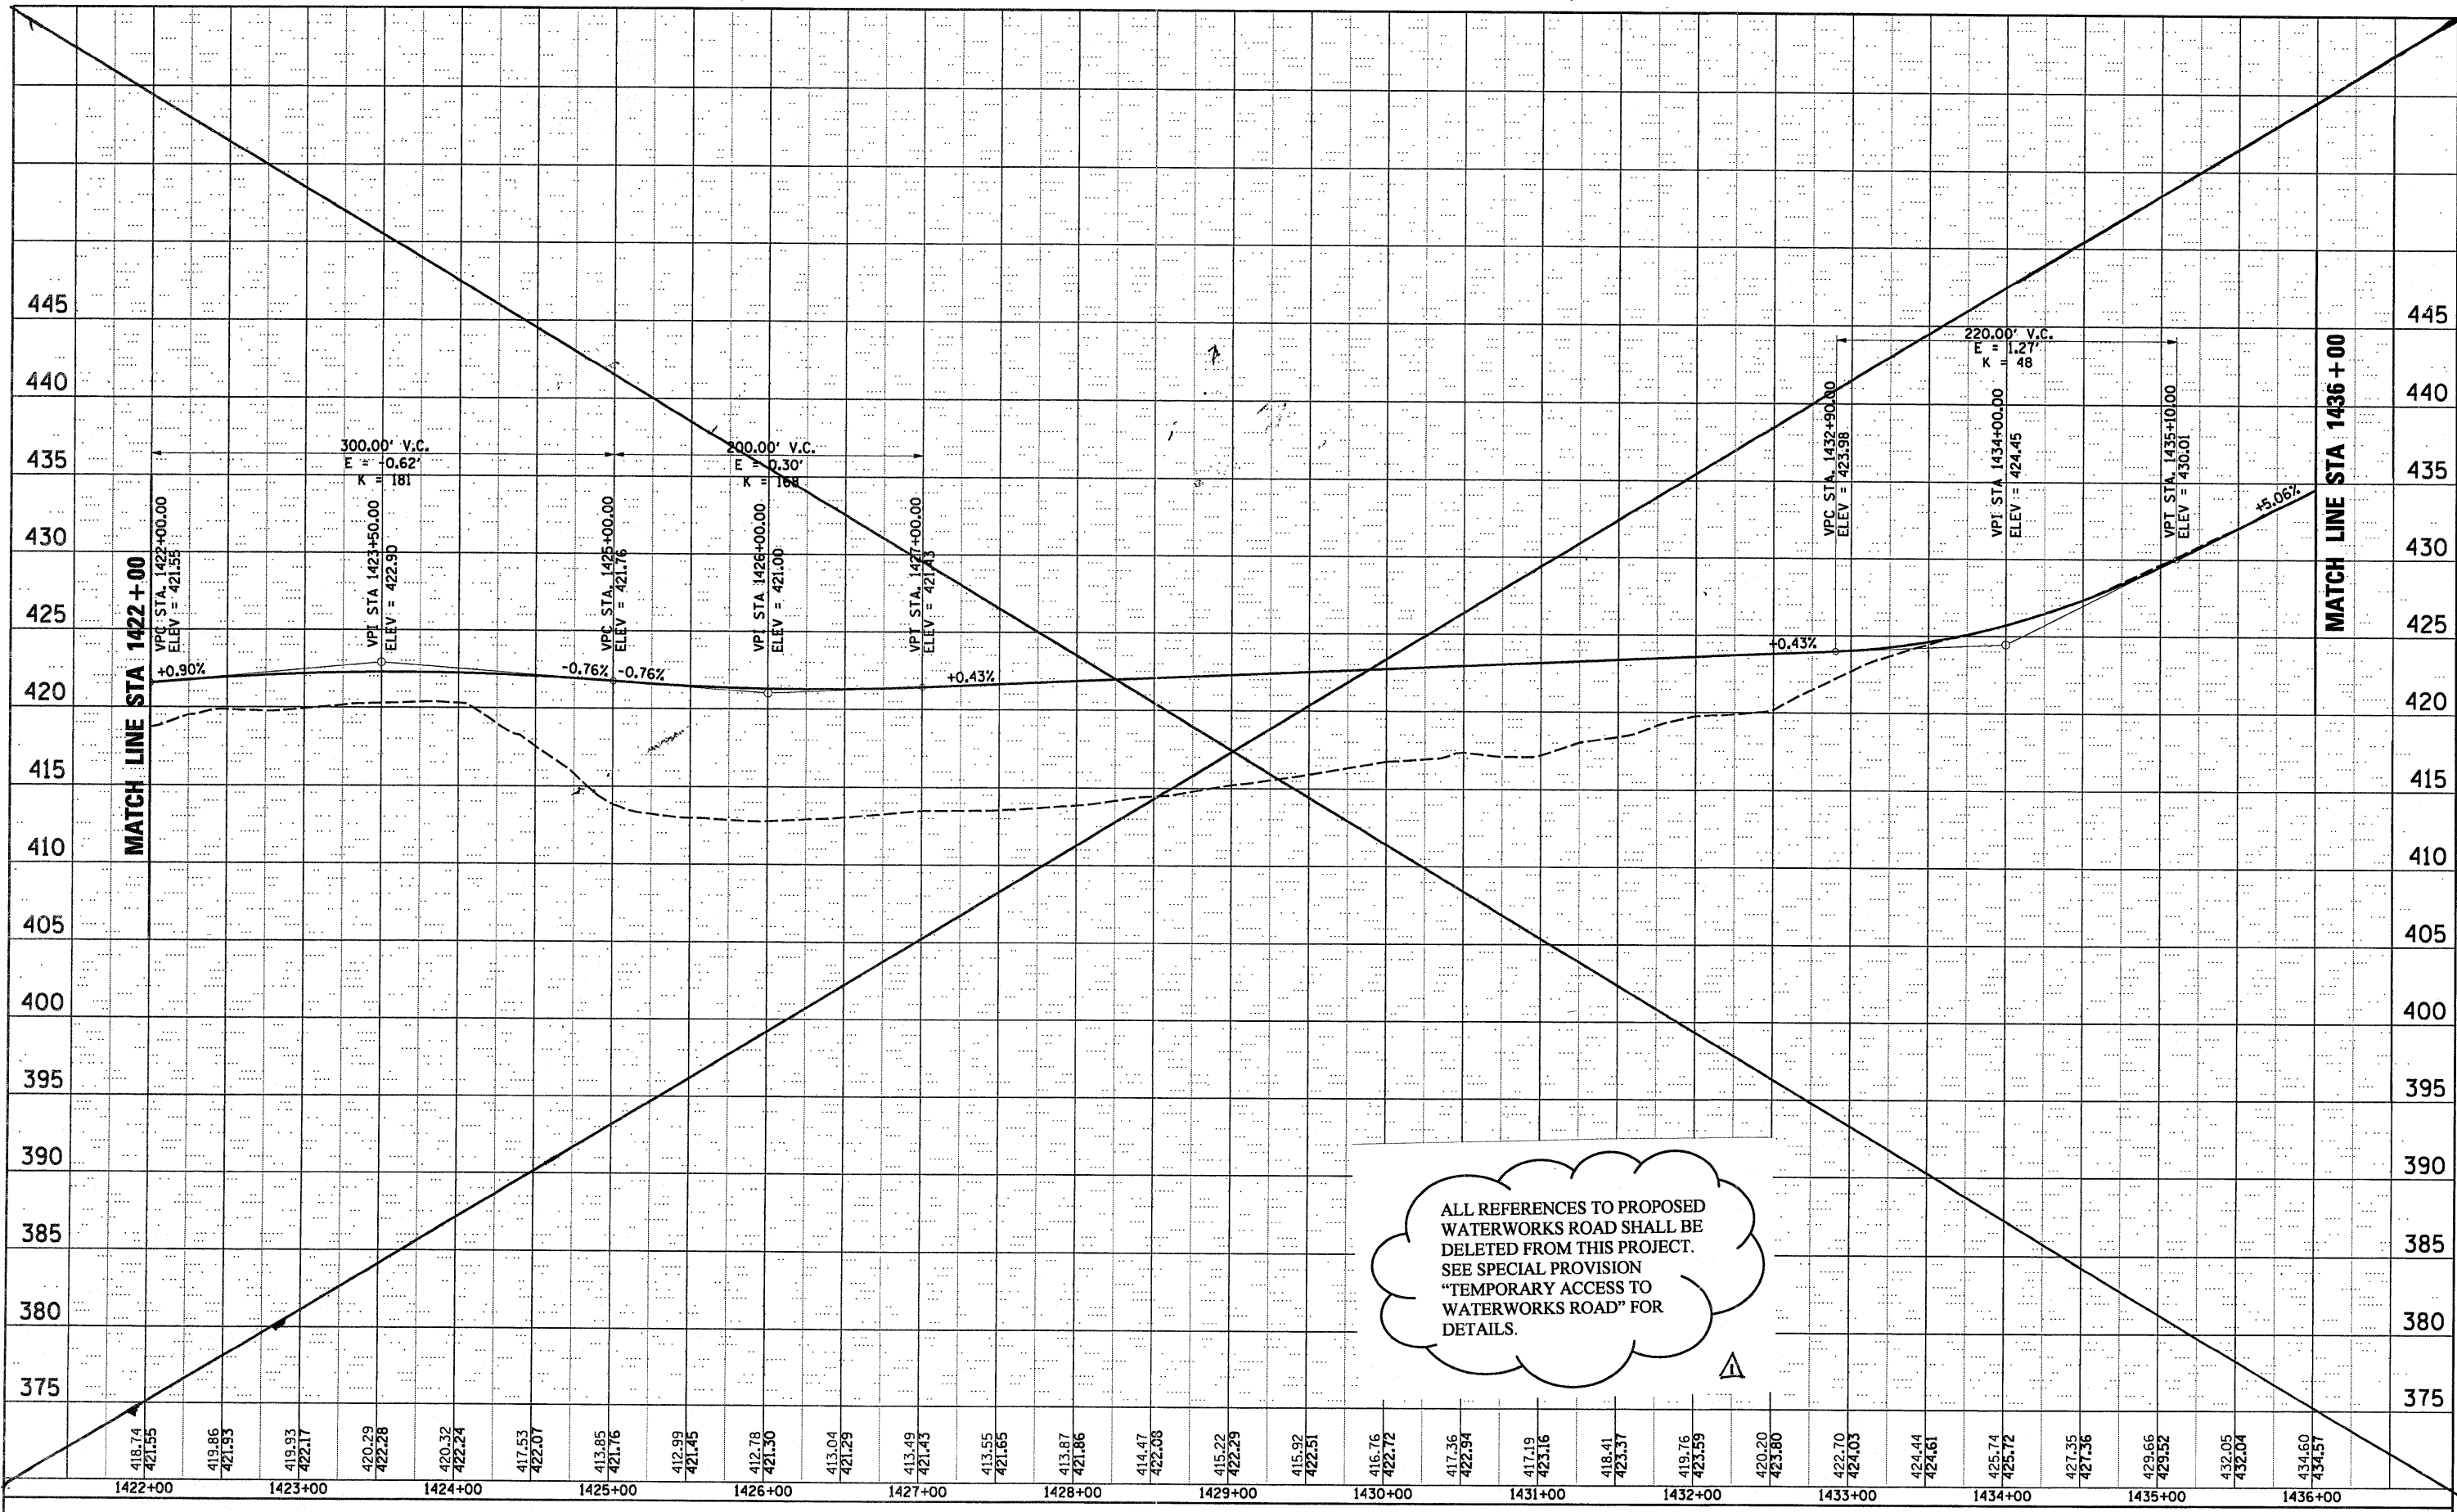

ALL REFERENCES TO PROPOSED WATERWORKS ROAD SHALL BE DELETED FROM THIS PROJECT. SEE SPECIAL PROVISION "TEMPORARY ACCESS TO WATERWORKS ROAD" FOR DETAILS.

FILE NAME = D876A91-Sht-Prof13.DGN

USER NAME = molopez
 PLOT SCALE = #SCALE#
 PLOT DATE = 3/16/2011

DESIGNED - SJM
 DRAWN - BAH
 CHECKED - SJM
 DATE - 06-30-10

REVISED - 07-30-10
 REVISED - 6/7/11 ADD. Δ
 REVISED -
 REVISED -

STATE OF ILLINOIS
 DEPARTMENT OF TRANSPORTATION

PROPOSED PROFILE
 WATERWORKS ROAD
 SCALE: 1"=(H)50'(V)5" SHEET NO. 13 OF 16 SHEETS STA. 1422+00 TO STA. 1436+00

F.A.I. RTE.	SECTION	COUNTY	TOTAL SHEETS	SHEET NO.
270	60-1B-1	MADISON	712	74
CONTRACT NO. 76A91				
FED. ROAD DIST. NO. ILLINOIS FED. AID PROJECT				